


READ PLANS IN CONJUNCTION WITH EACH OTHER
AND SCHEDULE / SPECIFICATION OF WORKS.

REVISIONS


- Rev A - Rear door / window change
- Rear elevation amended
- Front entrance glazing revised



FRONT ELEVATION SOUTHERN

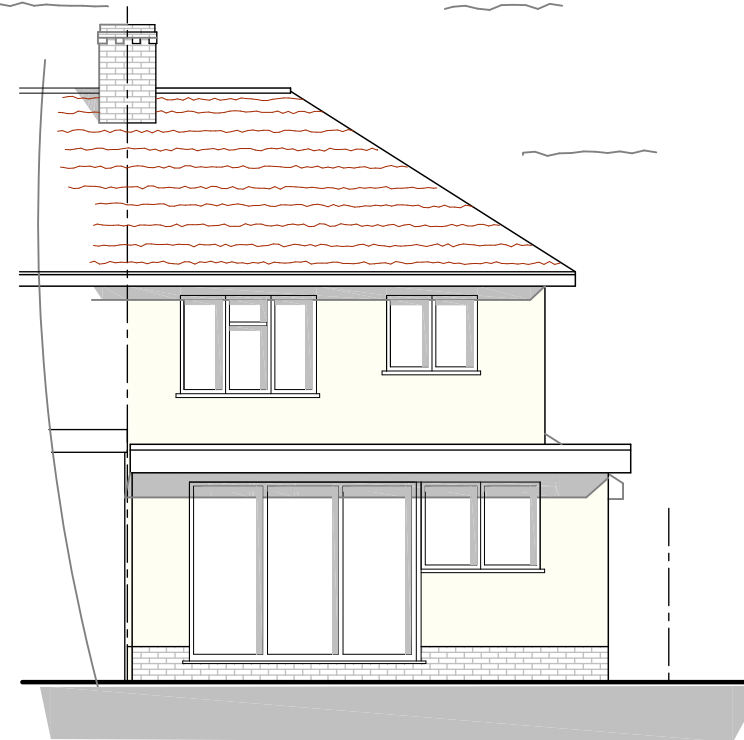


REAR ELEVATION NORTHERN

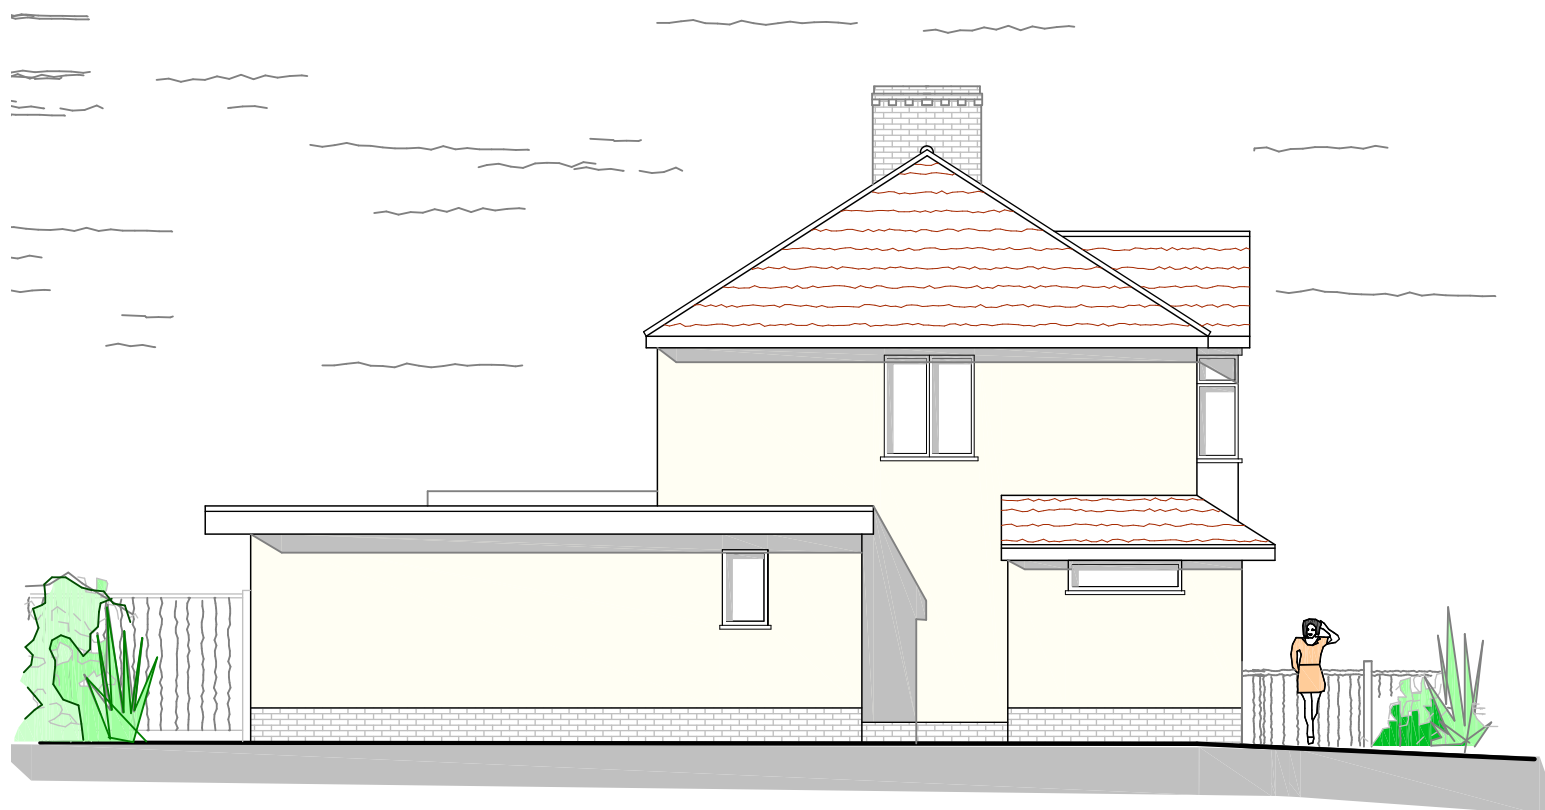

SIDE ELEVATION WESTERN

PROPOSED ELEVATIONS

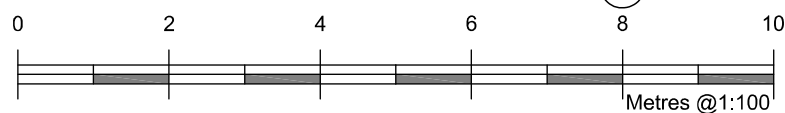

© Copyright ASA 2023

PROPOSED ALTERATIONS
27 FANSHAW CRESCENT
WARE
HERTS SG12 0AR

1:100 @ A3

2993.07A

ALLEN SMITH ASSOCIATES

Architectural Planning and Design

Tel: 01763 247400 - 01485 297049 E mail: arcitek@allensmith.co.uk
www.allensmith.co.uk