


**NOTES:-**

Any discrepancies should be reported immediately

All dimensions should be checked on site prior to commencement of work

Site/survey based on ordinance survey information

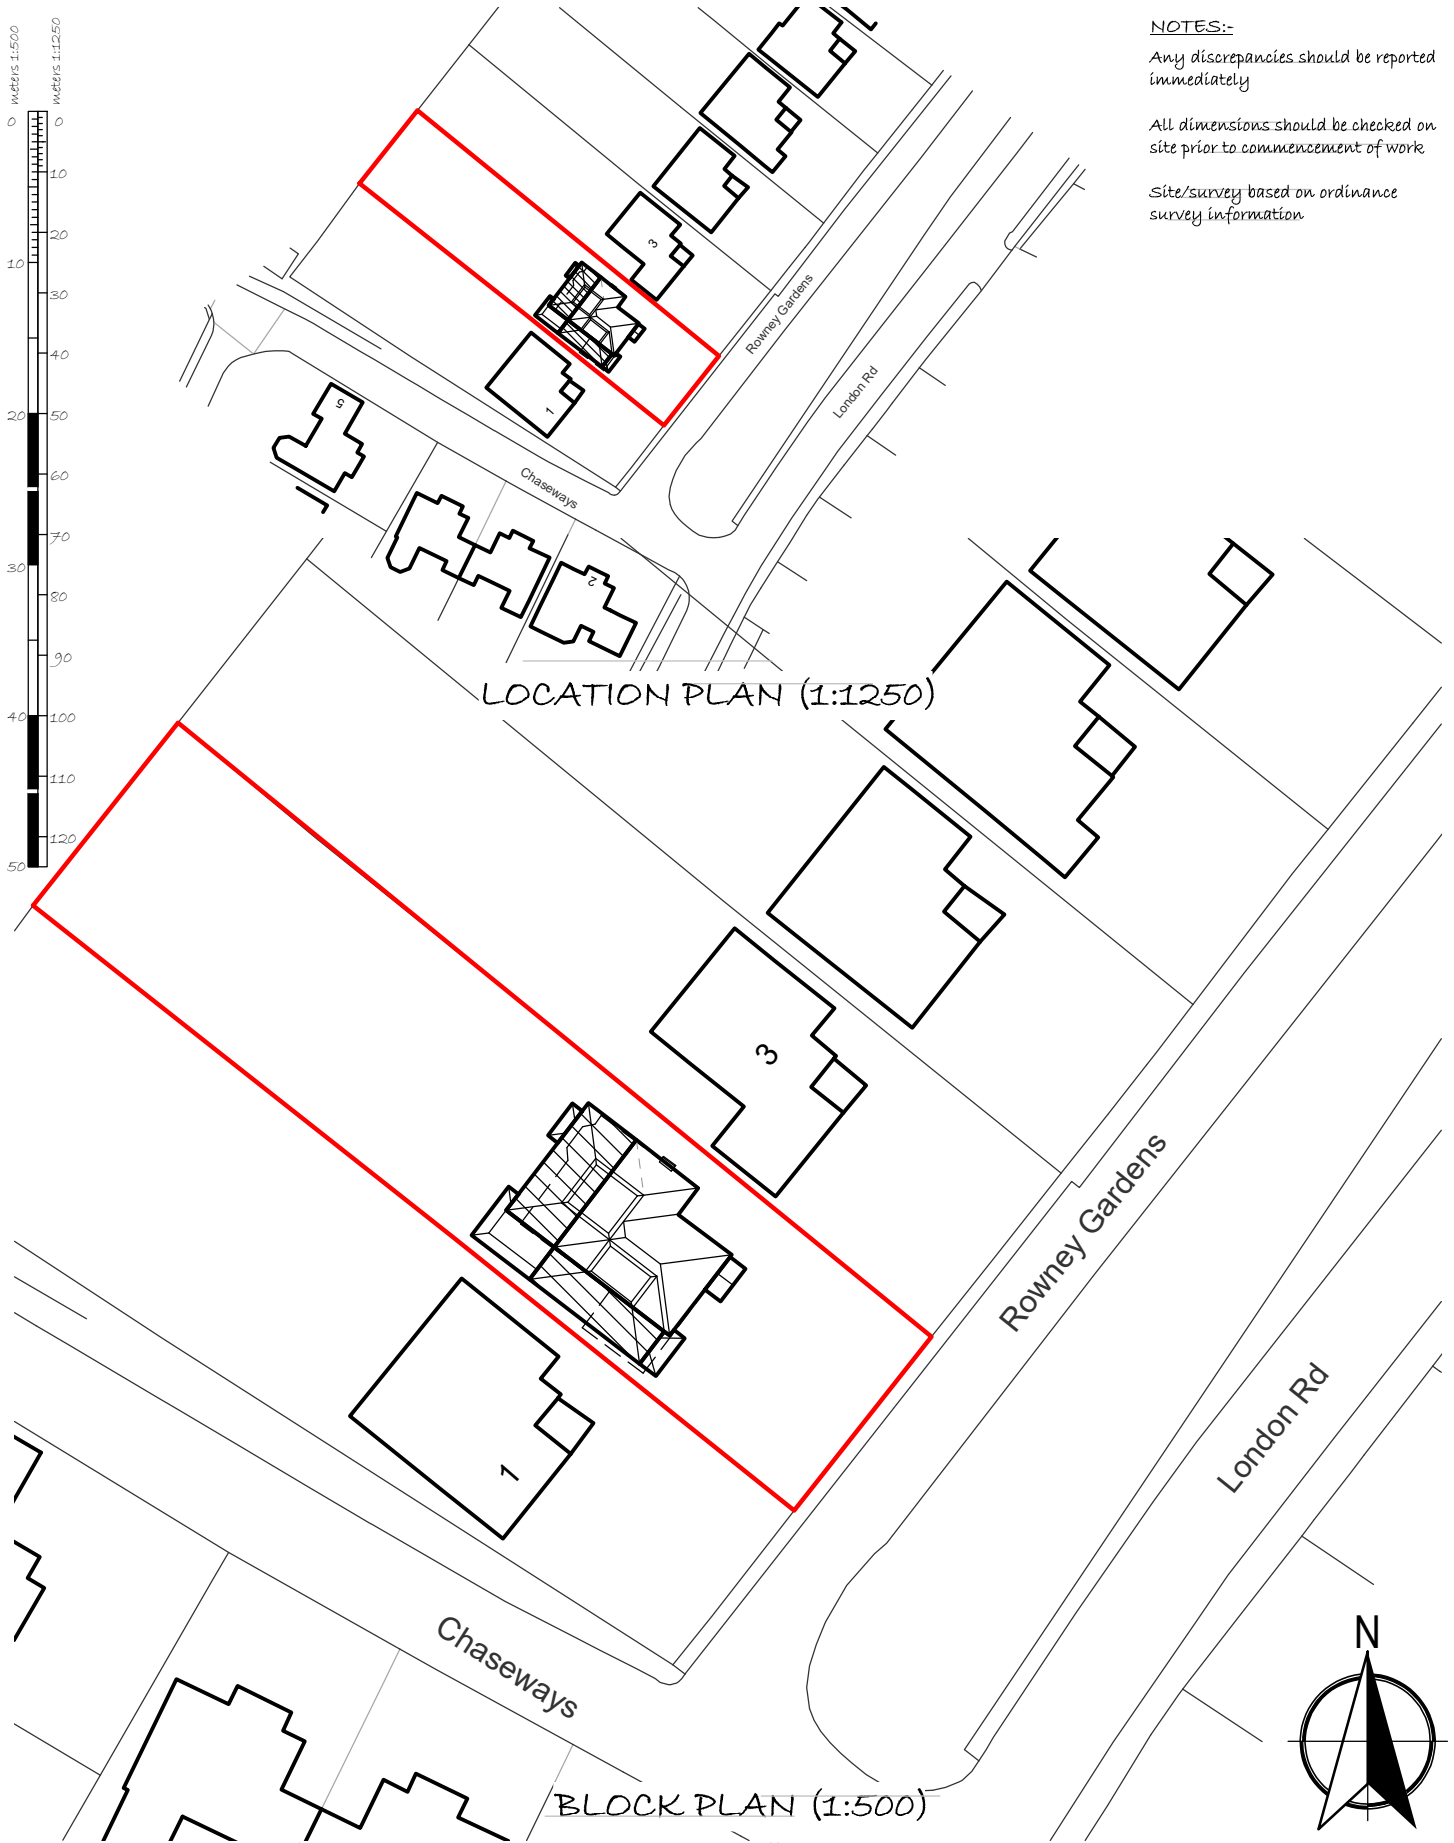

**LEGEND:-**

	Application site boundary
	Site in applicant's ownership (but not included as part of application)
	Existing building
	Proposed development

**New World Architectural**  
Ecological Building Solutions

**CIAT**  
Registered Practice

Sucklings Yard, Church Street, Ware, Hertfordshire, SG12 9EN  
• Tel: 07771 538948 • Email: info@newworldarchitectural.com •

TITLE: 2 ROWNEY GARDENS, SAWBRIDGEWORTH, CM21 0AT	
PROPOSED BLOCK AND LOCATION PLANS	
DWG REF: NWA-24-006-LOC_P	REV: -
SCALE: As stated	DATE: 15-02-2024
DRAWN: N.COOK	