




EXISTING ELEVATIONS



PROPOSED ELEVATIONS

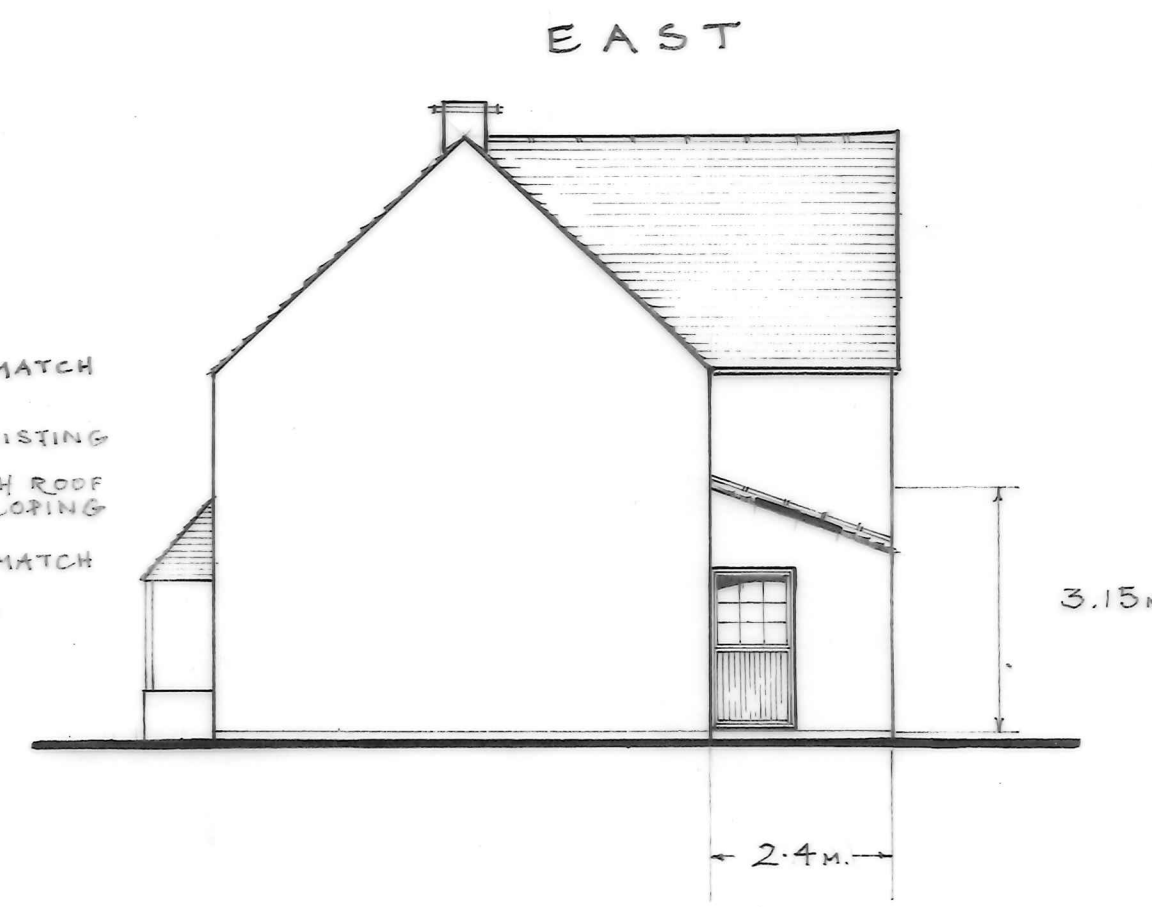

- EXTERNALLY**
- INTERLOCKING ROOF TILES TO MATCH EXISTING
 - BRICK TYPE SOURCED TO MATCH EXISTING
 - PARTY WALL TO EXTEND THROUGH ROOF CAPPED WITH TWICE WEATHERED CORING
 - COMPOSITE DOORS & WINDOWS TO MATCH
 - GUTTERING TO MATCH EXISTING

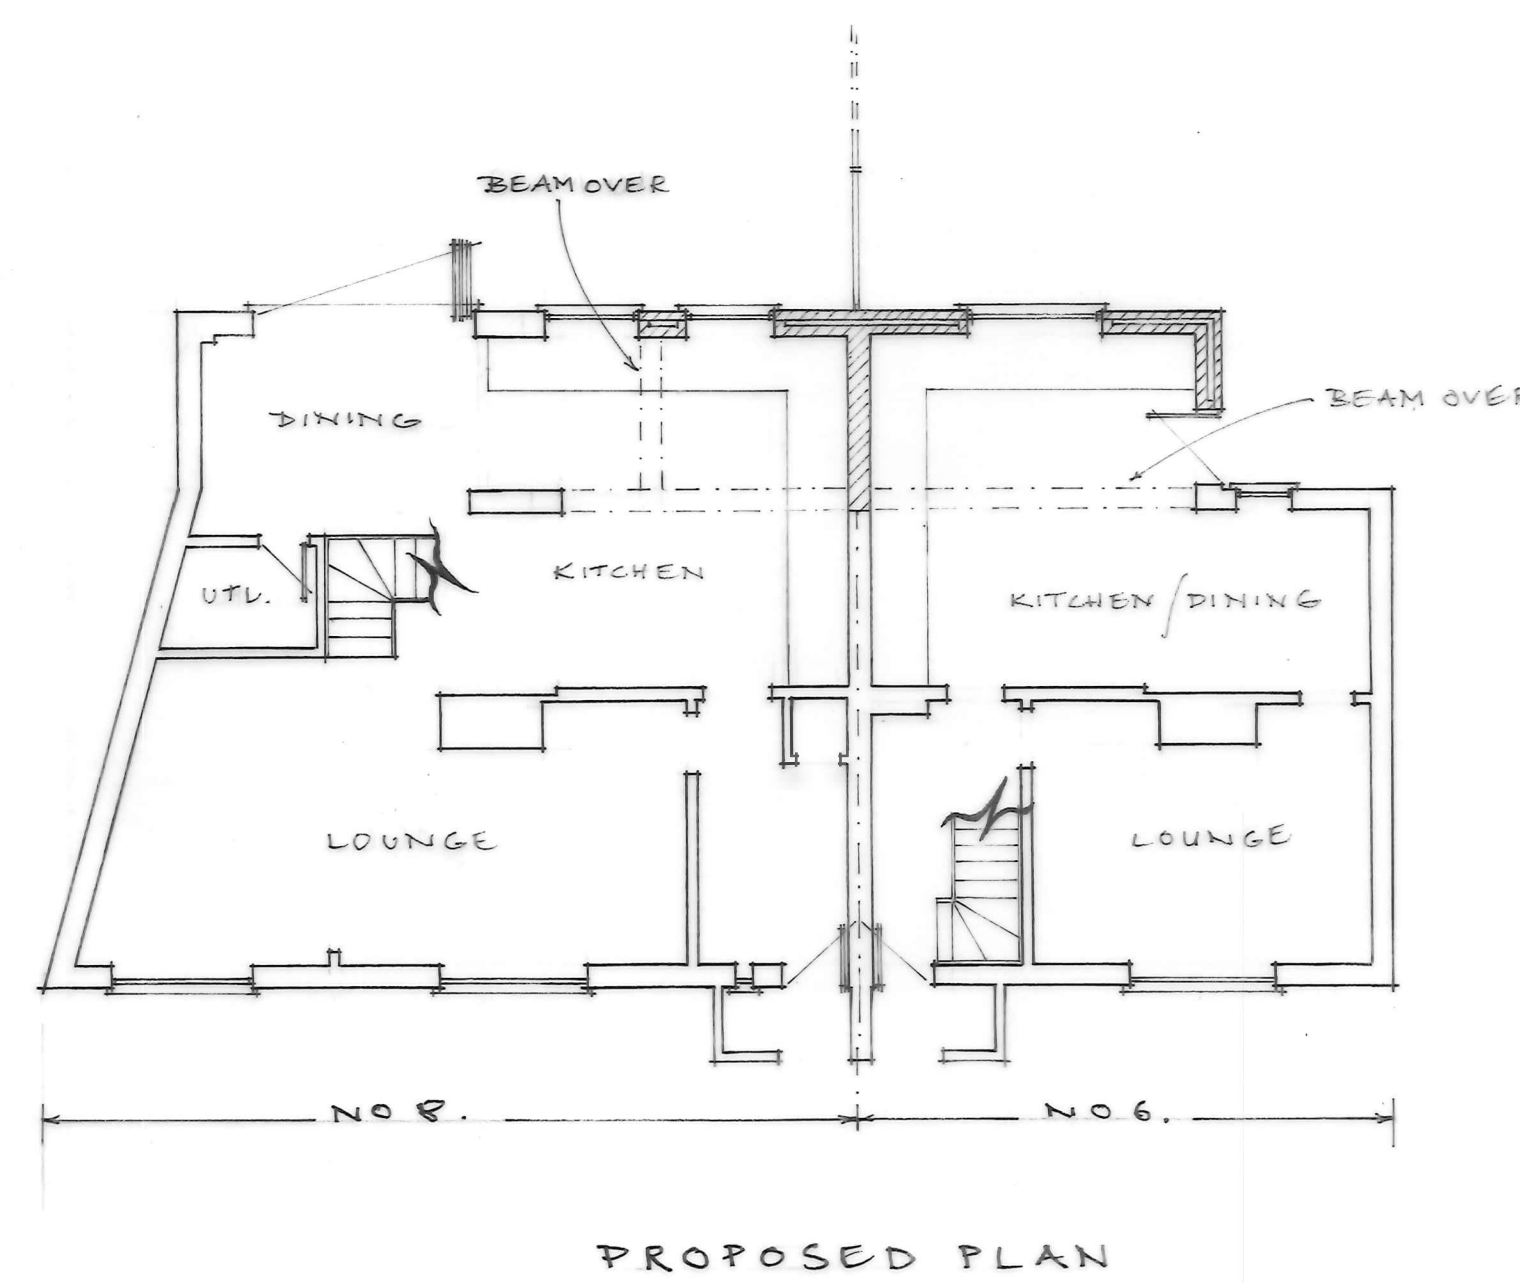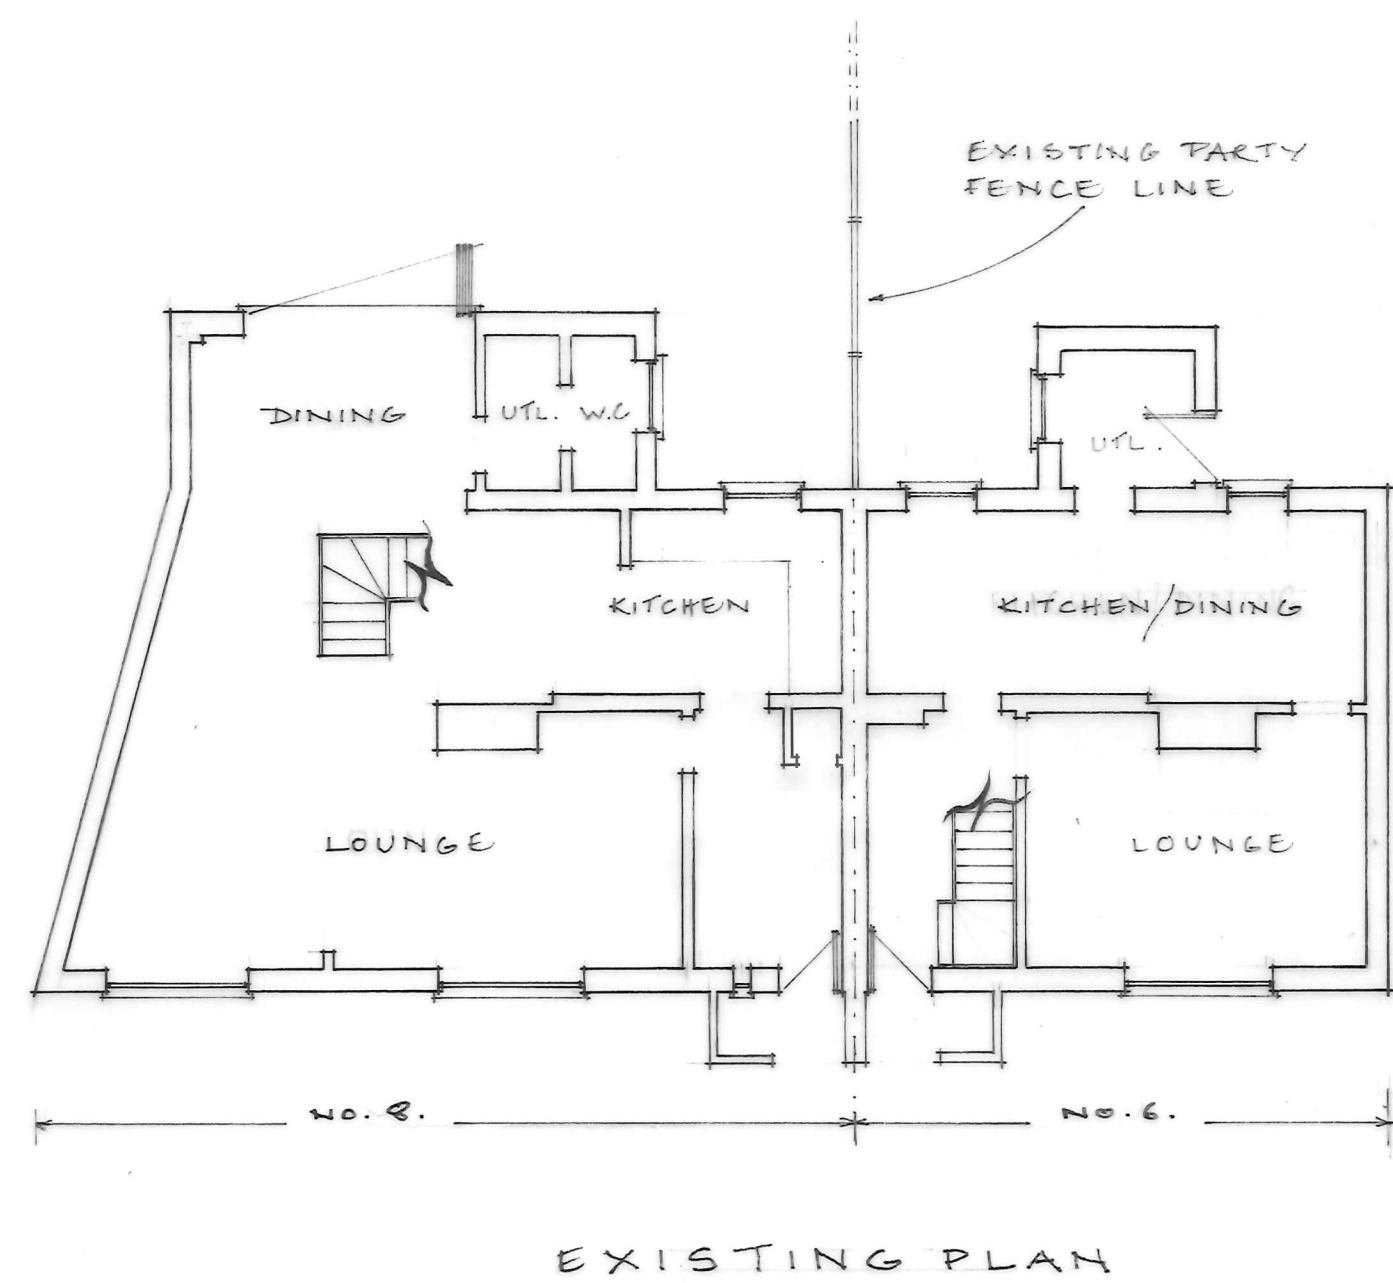

NOTES
All dimensions must be checked on site and not scaled from this drawing.

E	
D	
C	
B	
A	
Date	Revisions

© copyright

Client
D. HILMPRIES,

Job Title
**SINGLE STOREY EXTENSIONS TO REAR OF PROPERTIES
② NO.S. 6+8 WRIGHT RD.,
UPPER RISSINGTON
GLOS.**

Drawing Title
**EXISTING ELEVATIONS
← PLAN.
PROPOSED ELEVATIONS
← PLAN.**

Scale **1:100**

Date **20.12.23** Drawn by **GEM**

Drg. No.
2023/42