



ALL DIMENSIONS TO BE CHECKED ON SITE  
IF IN DOUBT - ASK AAL  
NO WORK TO COMMENCE ON-SITE PRIOR TO  
PLANNING CONSENT BEING OBTAINED AND  
BUILDING REGULATIONS APPROVED  
COPYRIGHT  
NOT TO BE REPRODUCED WITHOUT THE  
WRITTEN AUTHORITY OF AAL  
DO NOT SCALE




FRONT ELEVATION - SW

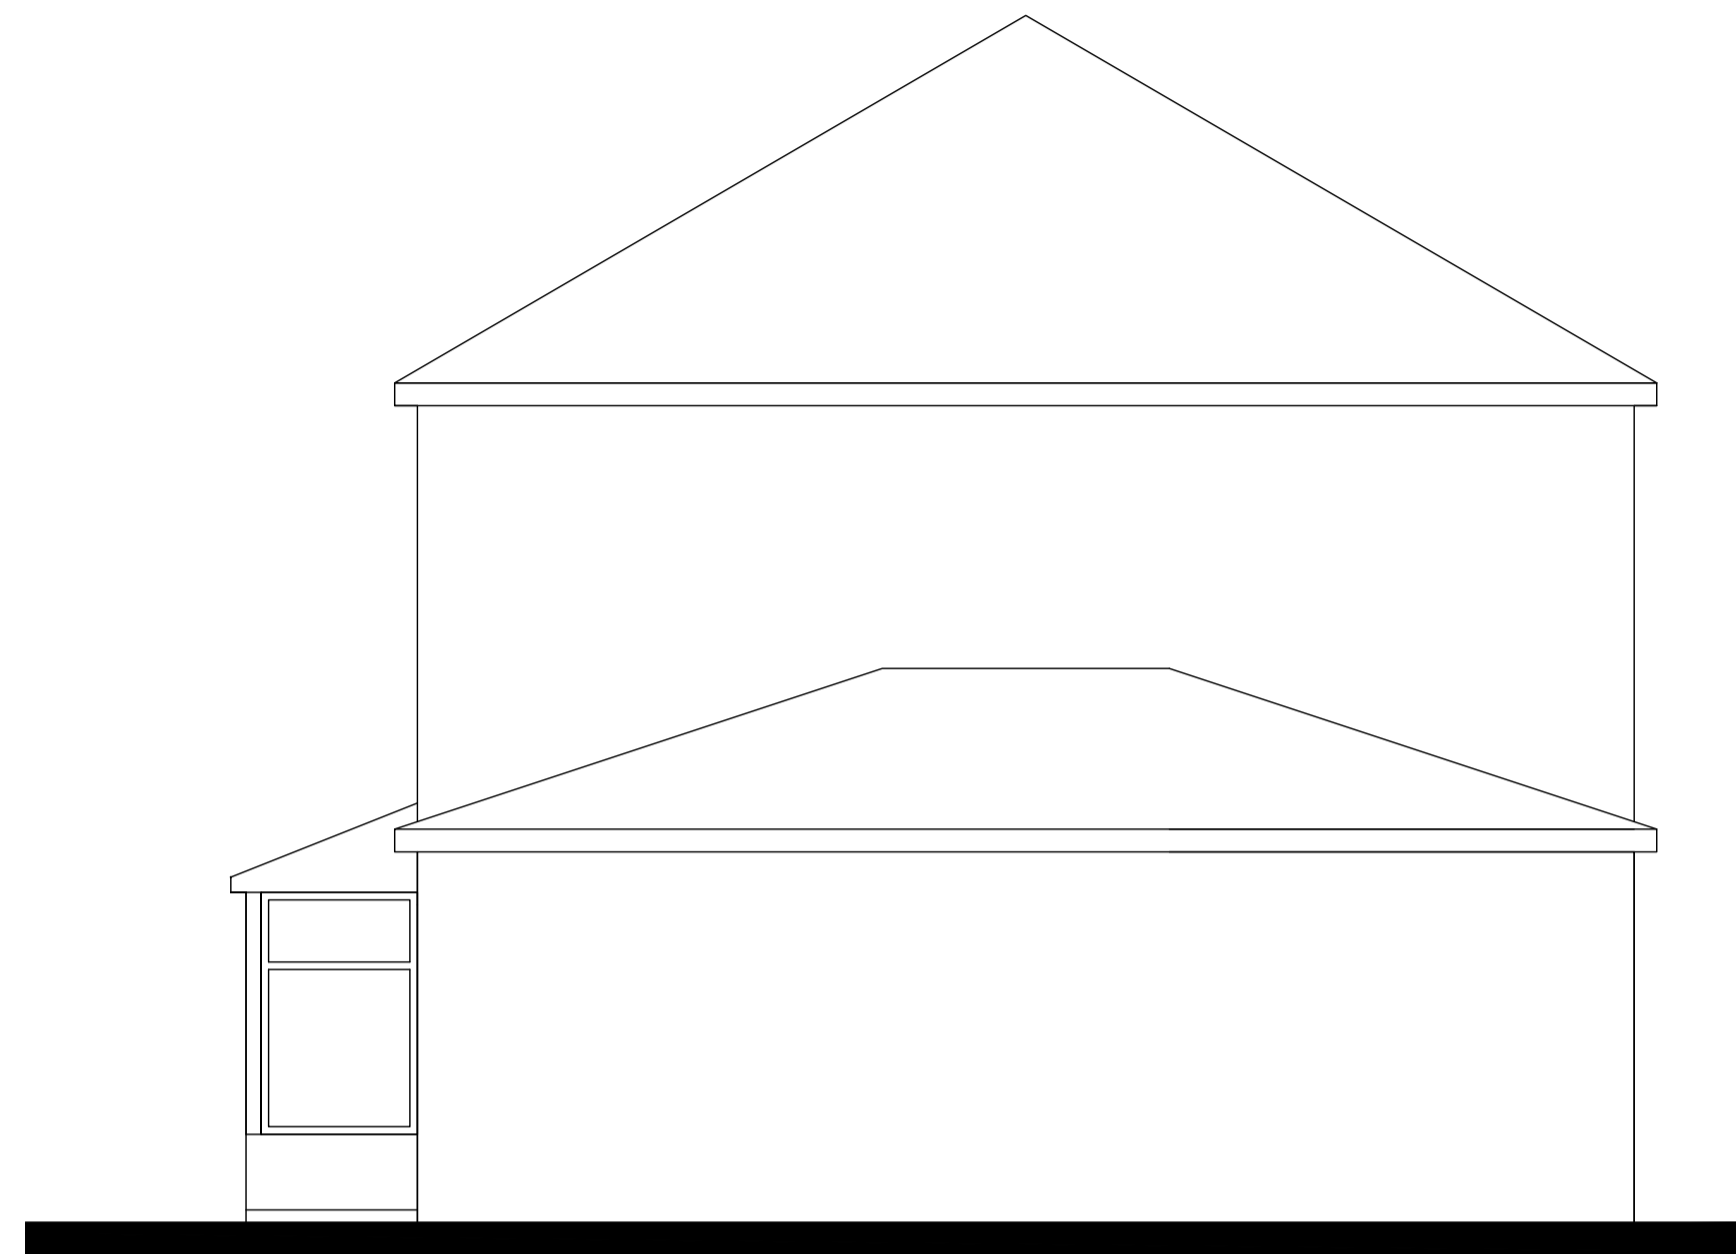


SIDE ELEVATION - SE

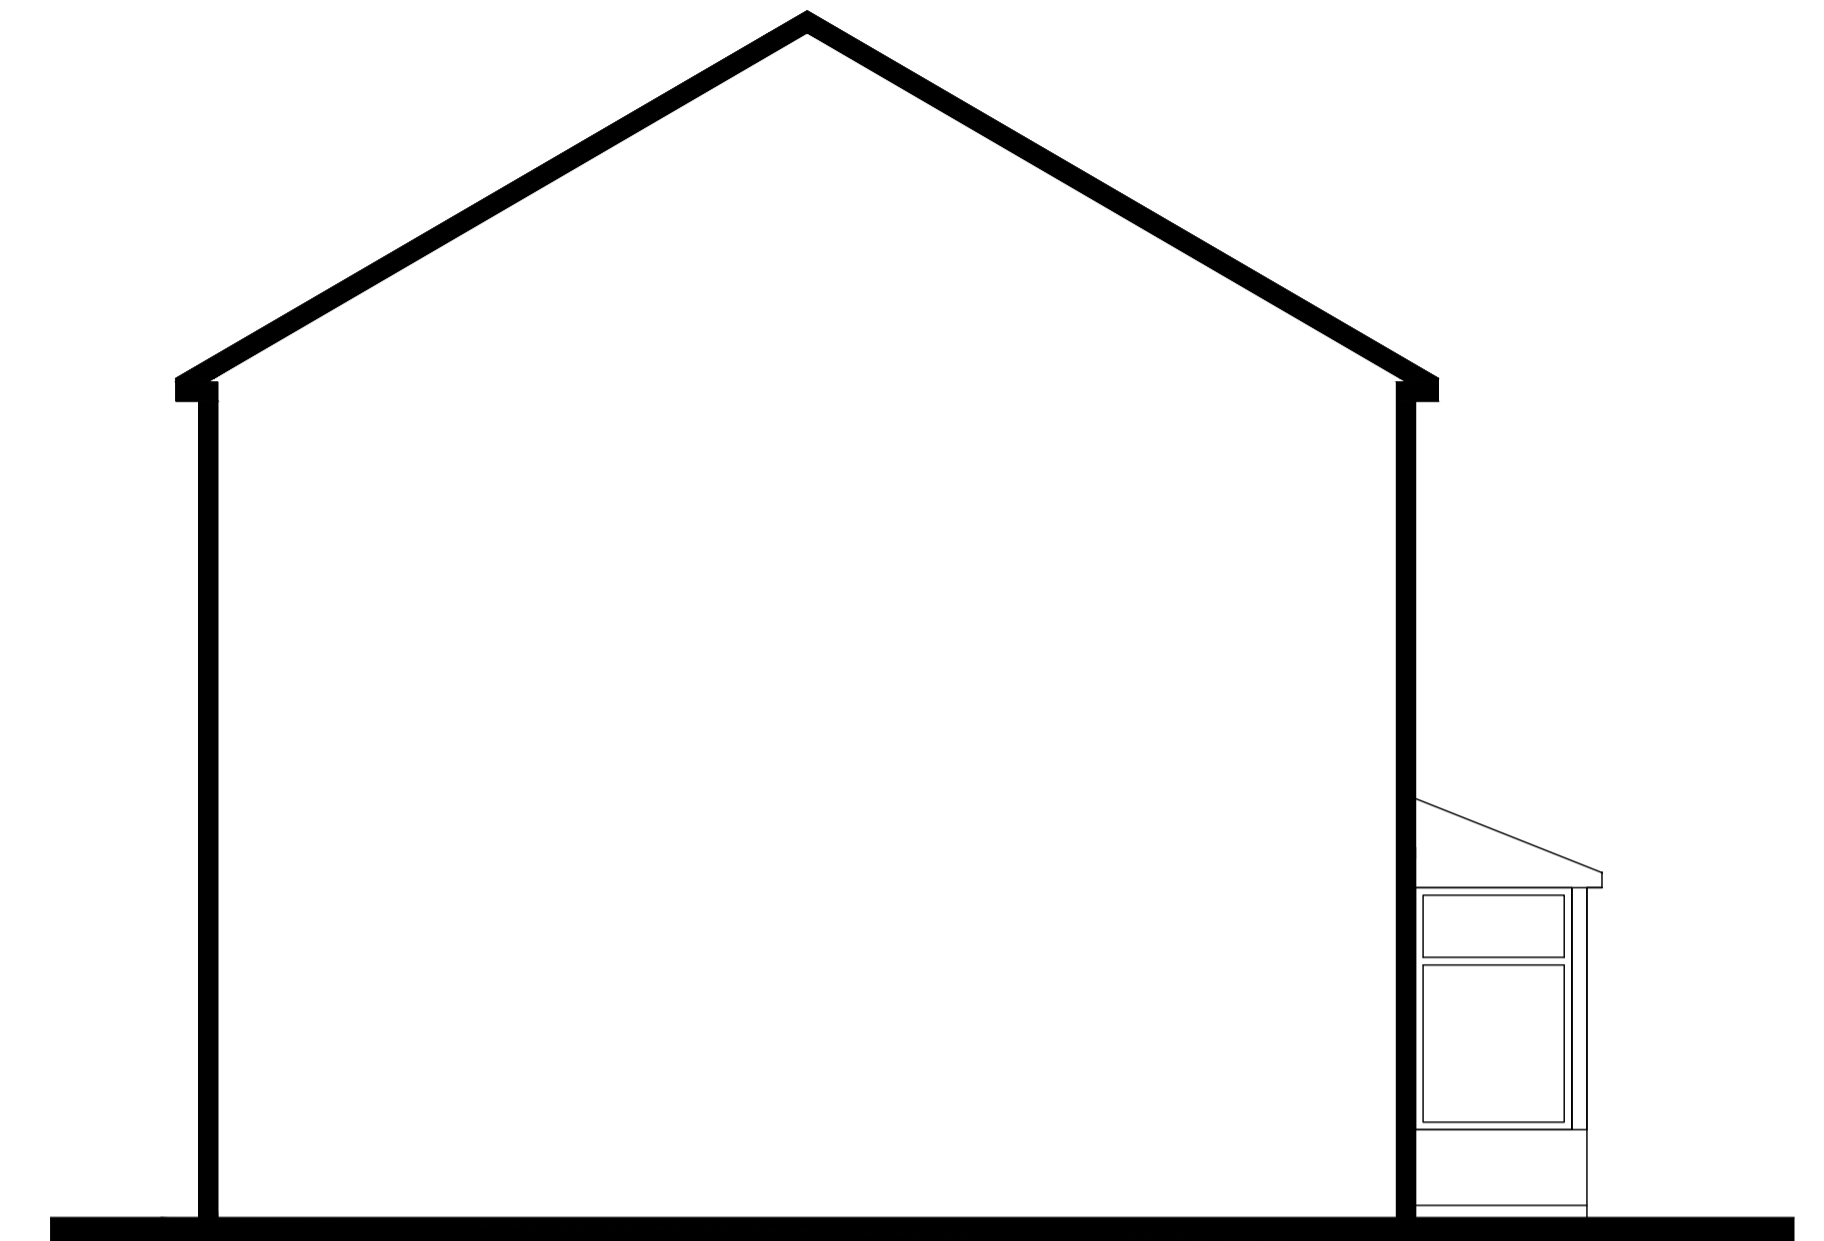

SIDE ELEVATION - NW

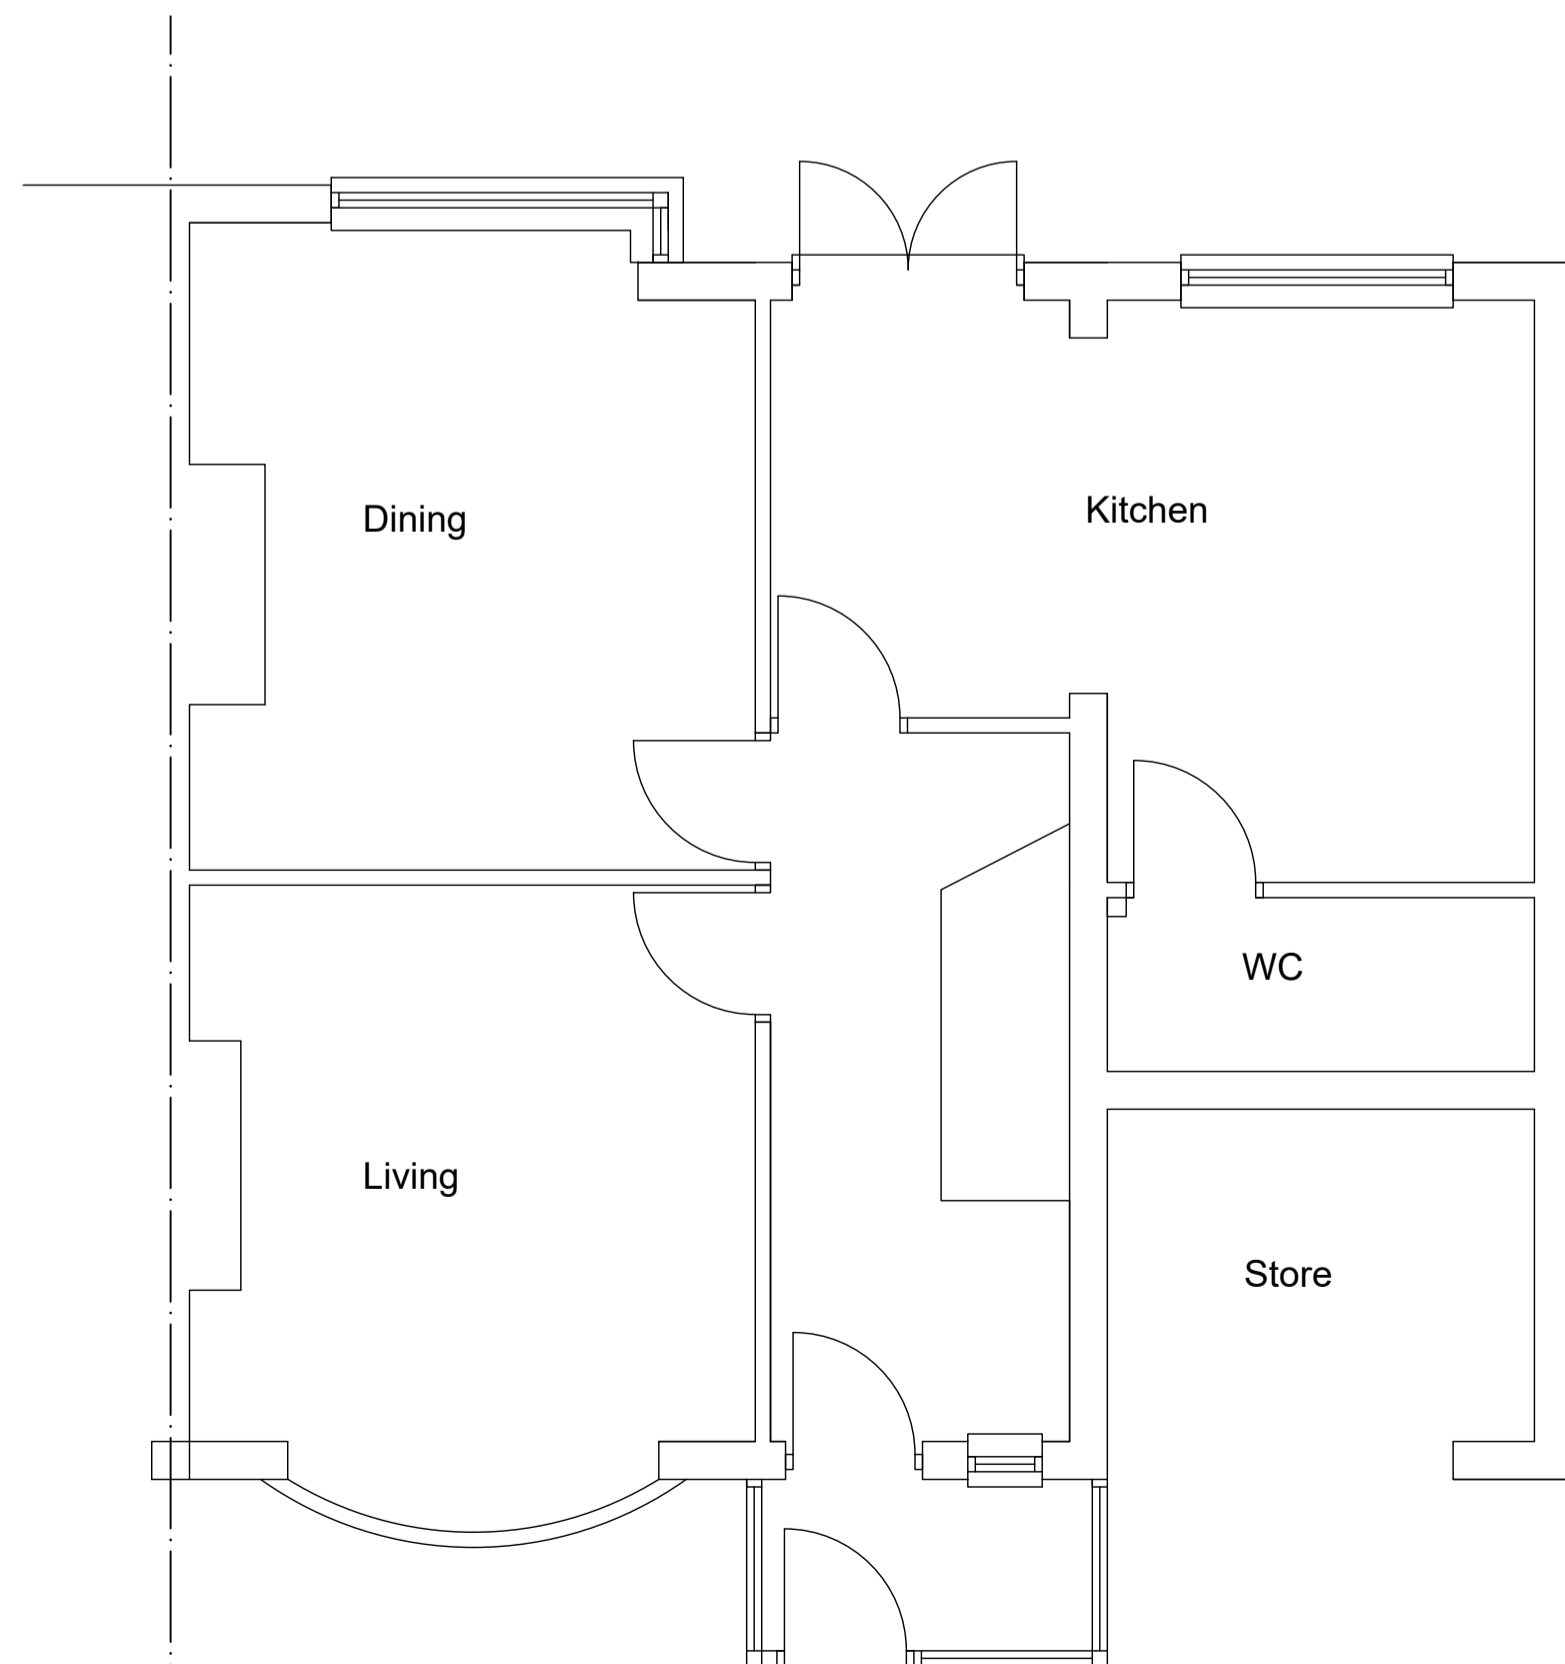

GROUND FLOOR PLAN

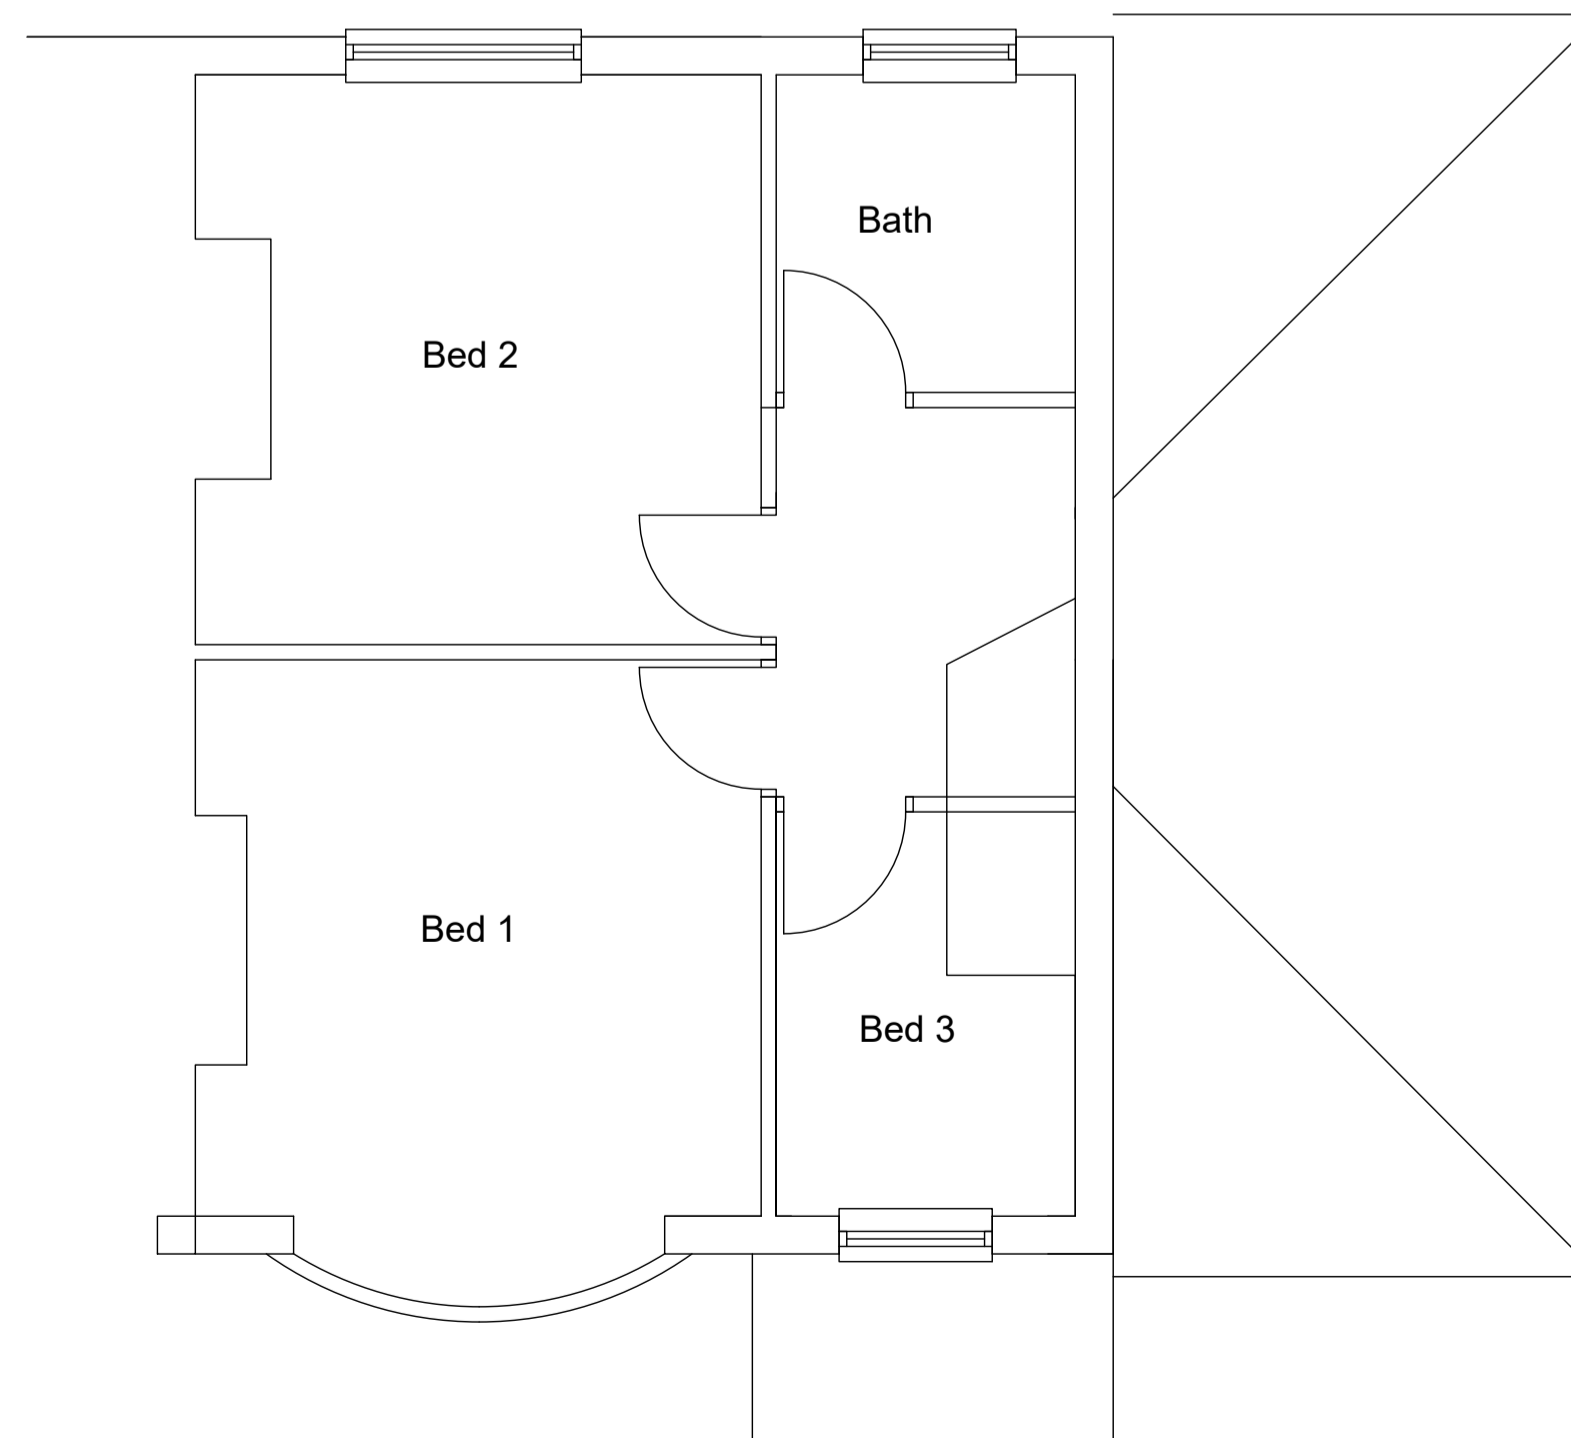

FIRST FLOOR PLAN

**STOCKPORT**  
43 RIDGE ROAD  
MARPLE

DEMOLITION OF EXISTING PORCH AND REBUILD ON EXISTING FOOTPRINT AND  
WIDENING EXISTING PARKING AREA FOR  
**MR & MRS McCOMBE**

PLANS & ELEVATIONS

AS EXISTING

2405 01 1:50@A1 JAN 24



**Alderley Architecture Limited**  
Ridge Farm  
79 The Ridge  
Marple  
Stockport  
SK6 7ER

Tel : 07785 230069  
E Mail : [andy@alderleyarchitecture.co.uk](mailto:andy@alderleyarchitecture.co.uk)