


AS EXISTING



AS PROPOSED

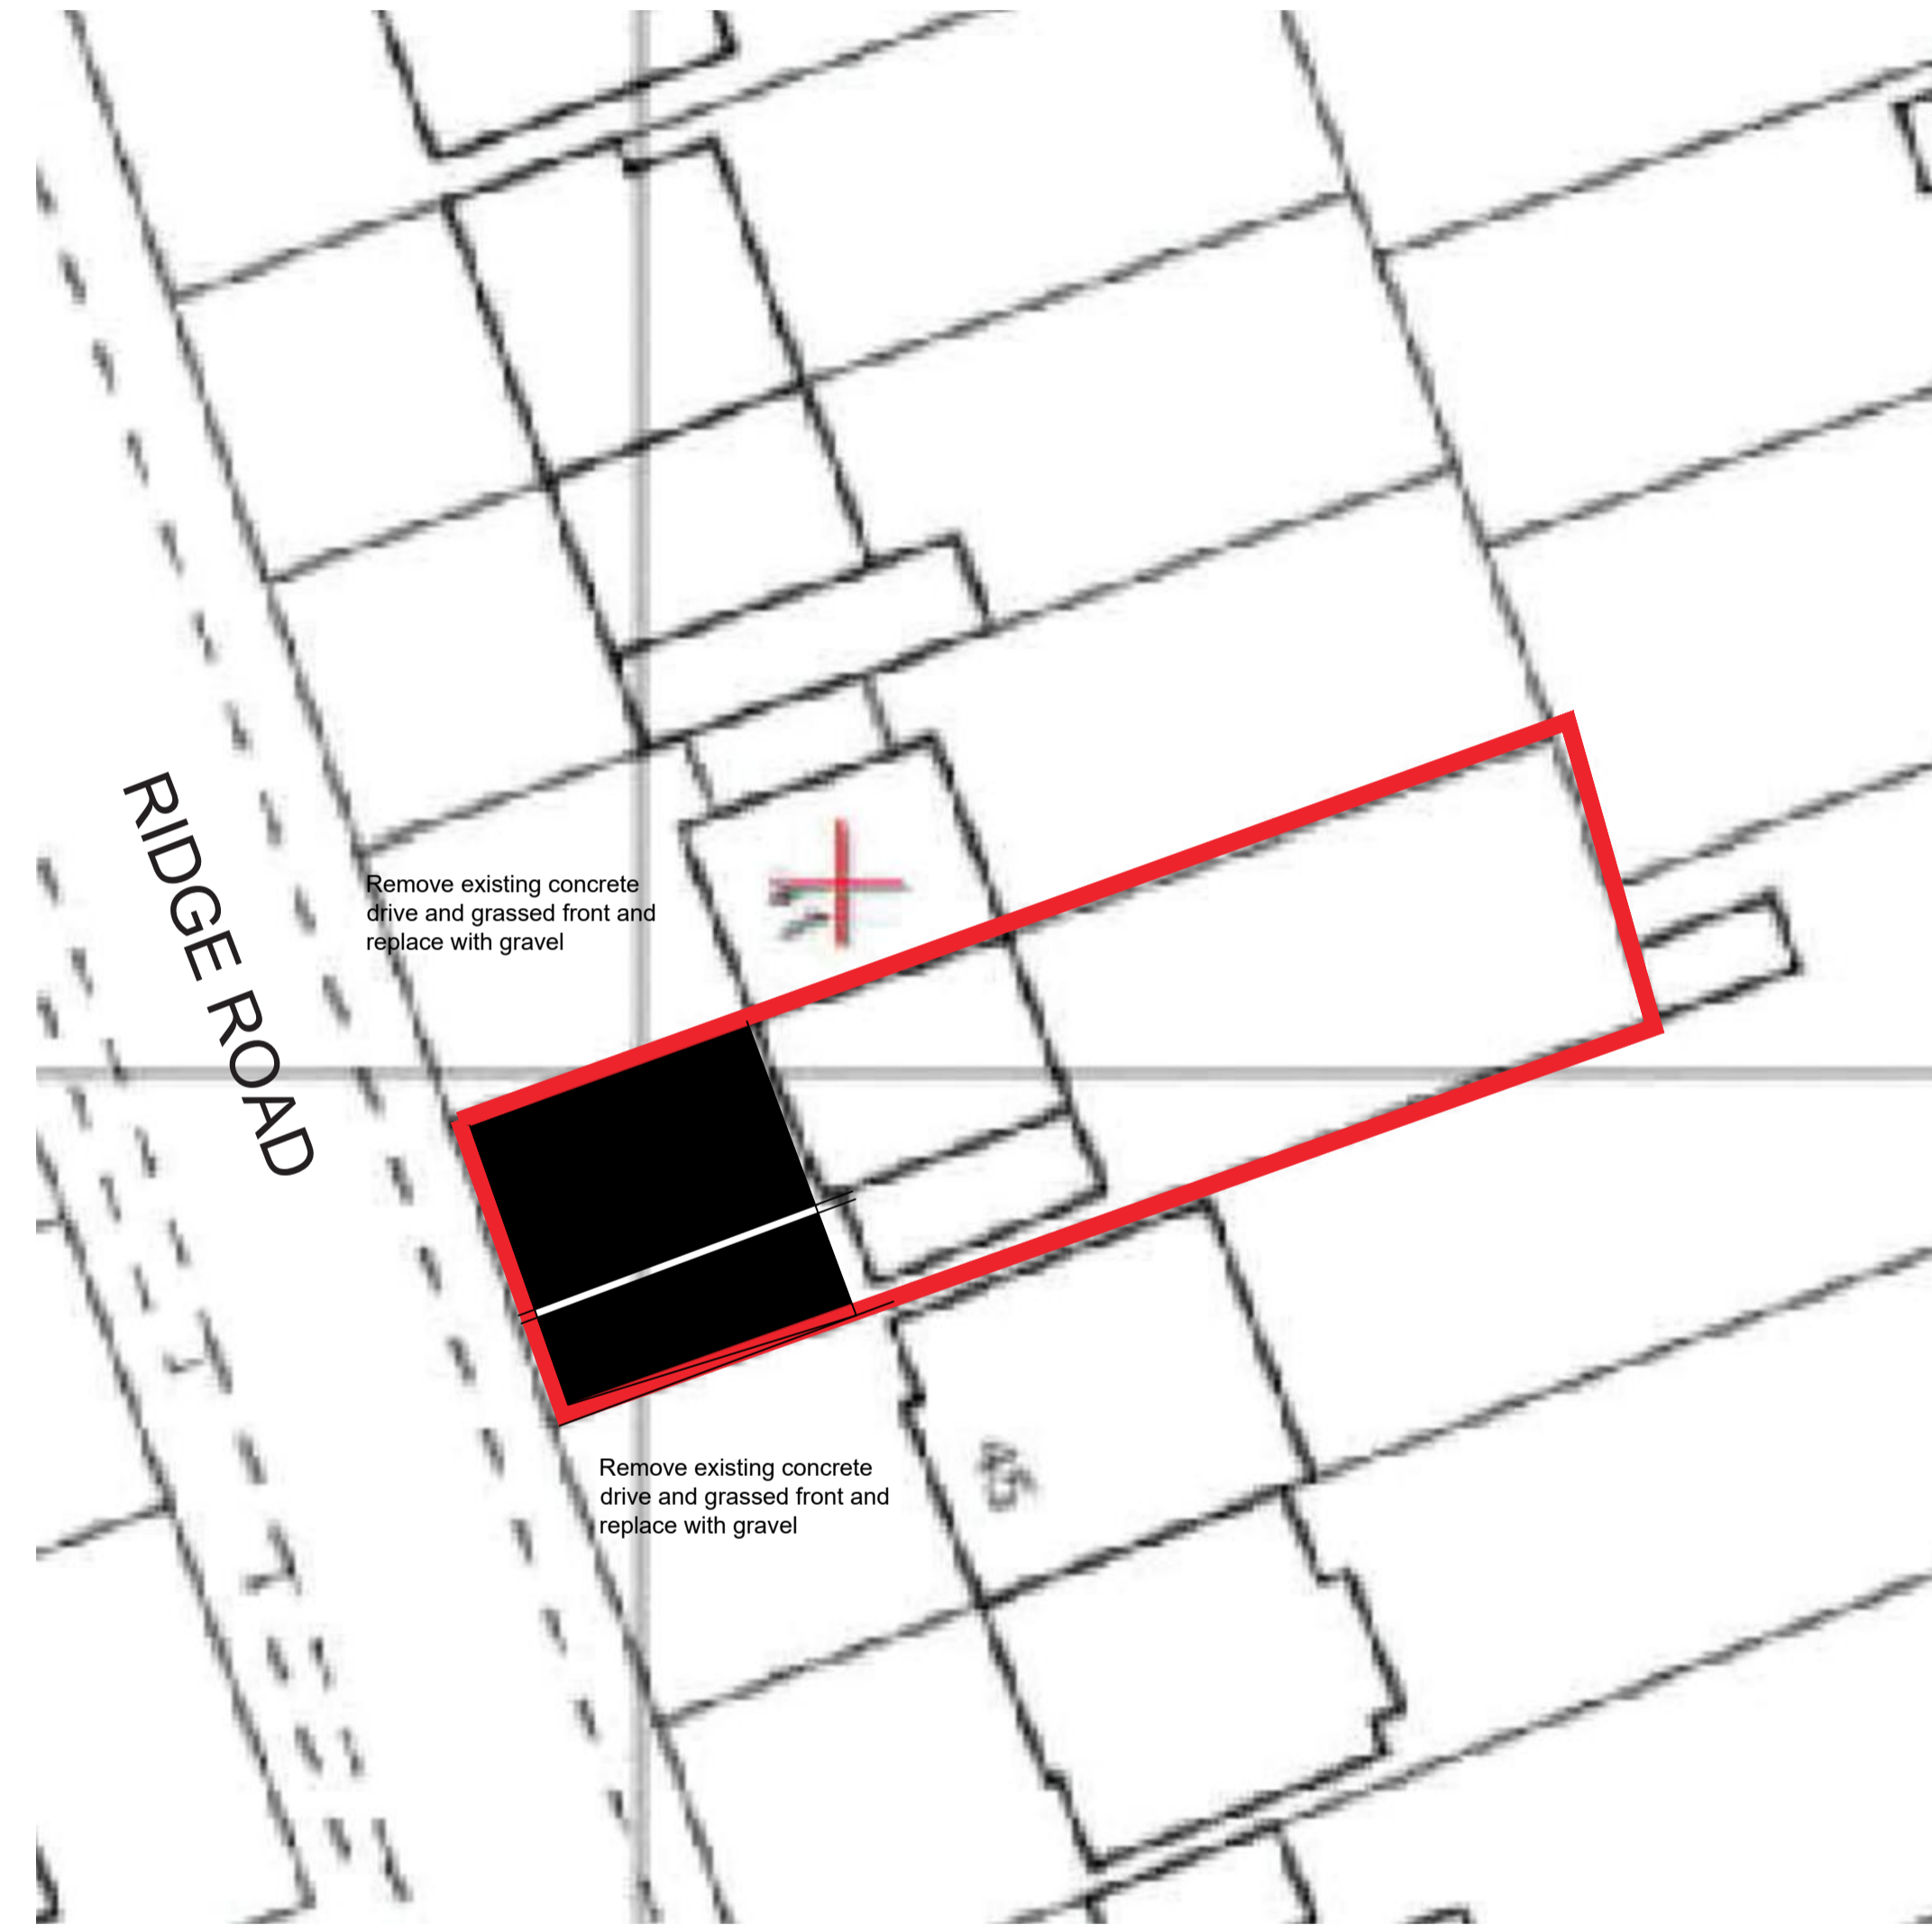

ALL DIMENSIONS TO BE CHECKED ON SITE
 IF IN DOUBT - ASK AAL
 NO WORK TO COMMENCE ON SITE PRIOR TO
 PLANNING CONSENT BEING OBTAINED AND
 BUILDING REGULATIONS APPROVED
 COPYRIGHT
 NOT TO BE REPRODUCED WITHOUT THE
 WRITTEN AUTHORITY OF AAL
 DO NOT SCALE

STOCKPORT
 43 RIDGE ROAD
 MARPLE

DEMOLITION OF EXISTING PORCH AND REBUILD ON EXISTING FOOTPRINT AND
 WIDENING EXISTING PARKING AREA FOR
MR & MRS McCOMBE

BLOCK PLANS

AS EXISTING & AS PROPOSED

2405 03 1:50@A1 JAN 24



Alderley Architecture Limited
 Ridge Farm
 79 The Ridge
 Marple
 Stockport
 SK6 7ER

Tel : 07785 230069
 E Mail : andy@alderleyarchitecture.co.uk