



ALL DIMENSIONS TO BE CHECKED ON SITE
IF IN DOUBT - ASK AAL
NO WORK TO COMMENCE ON-SITE PRIOR TO
PLANNING CONSENT BEING OBTAINED AND
BUILDING REGULATIONS APPROVED
COPYRIGHT
NOT TO BE REPRODUCED WITHOUT THE
WRITTEN AUTHORITY OF AAL
DO NOT SCALE

AS EXISTING

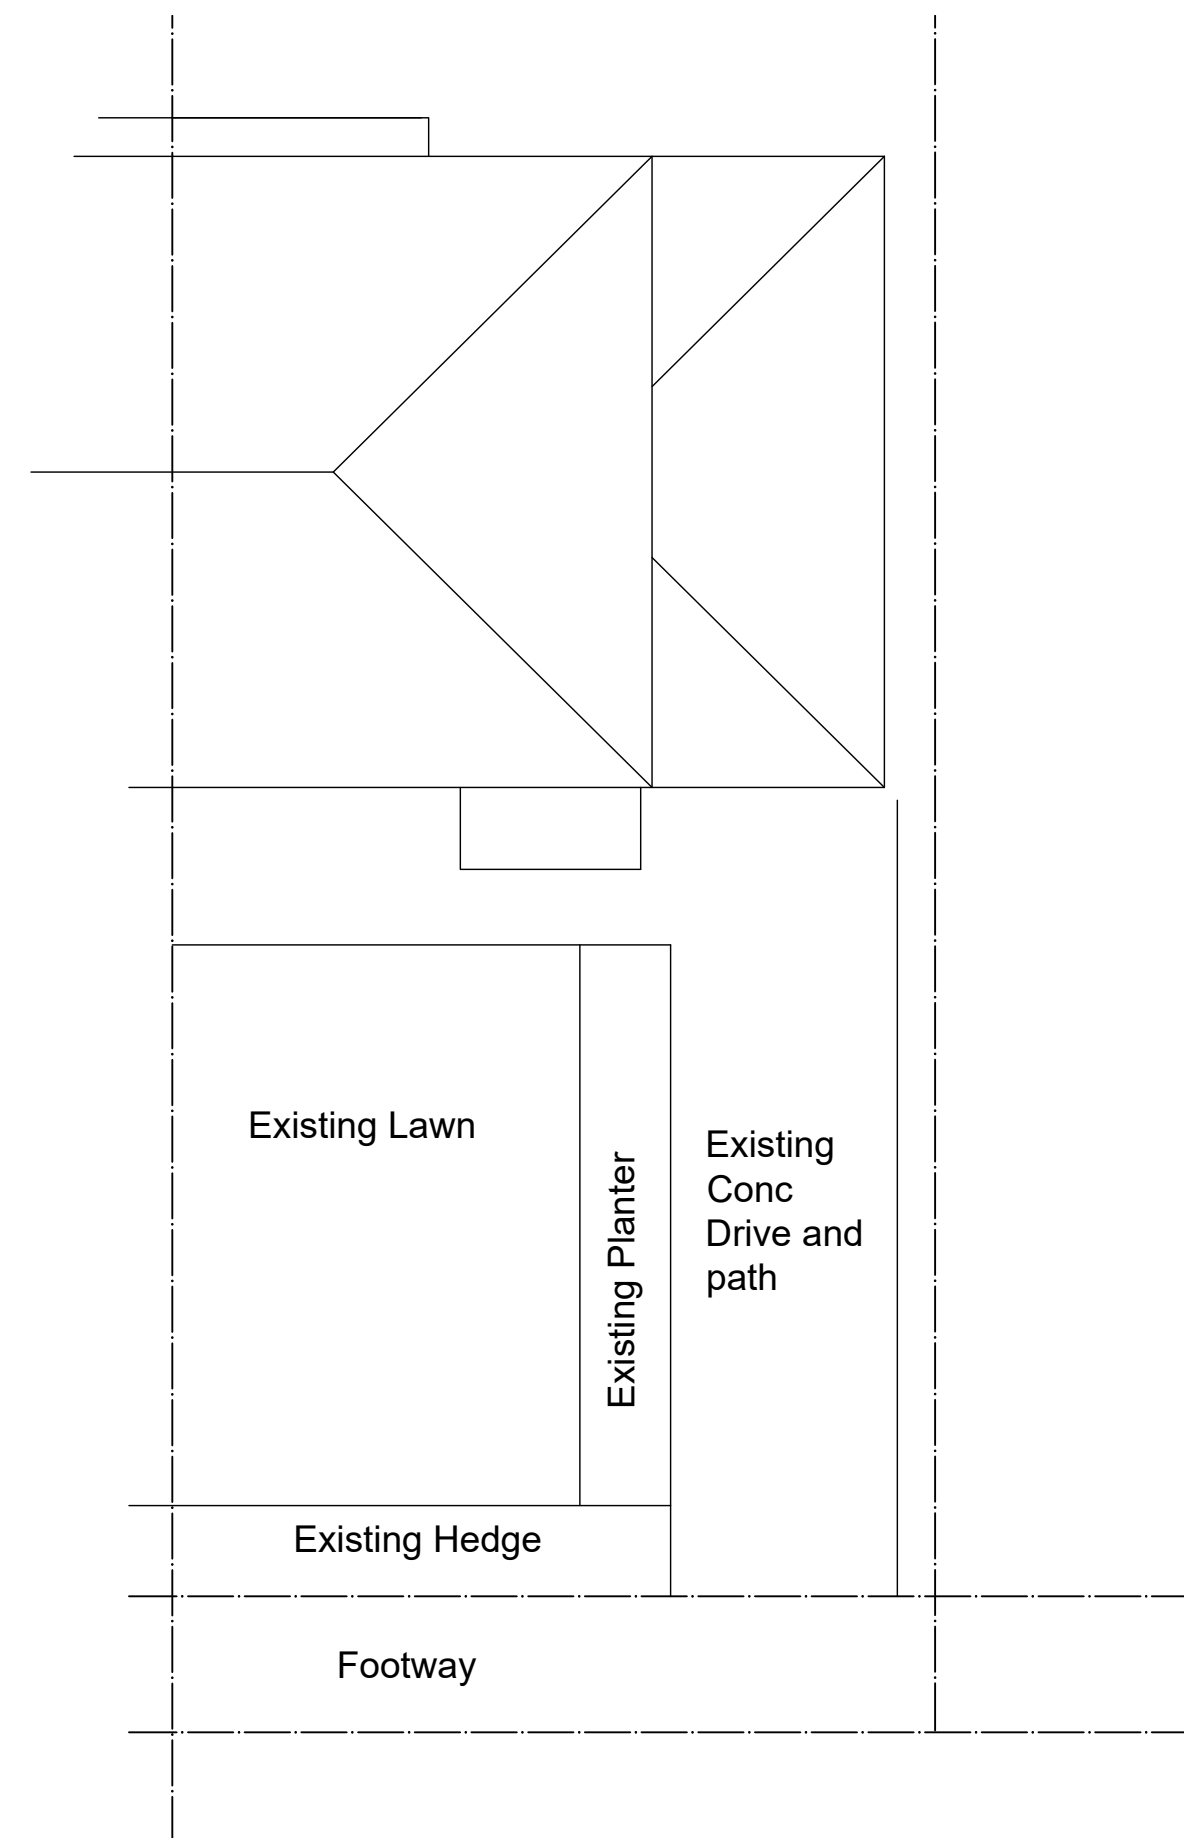

AS PROPOSED

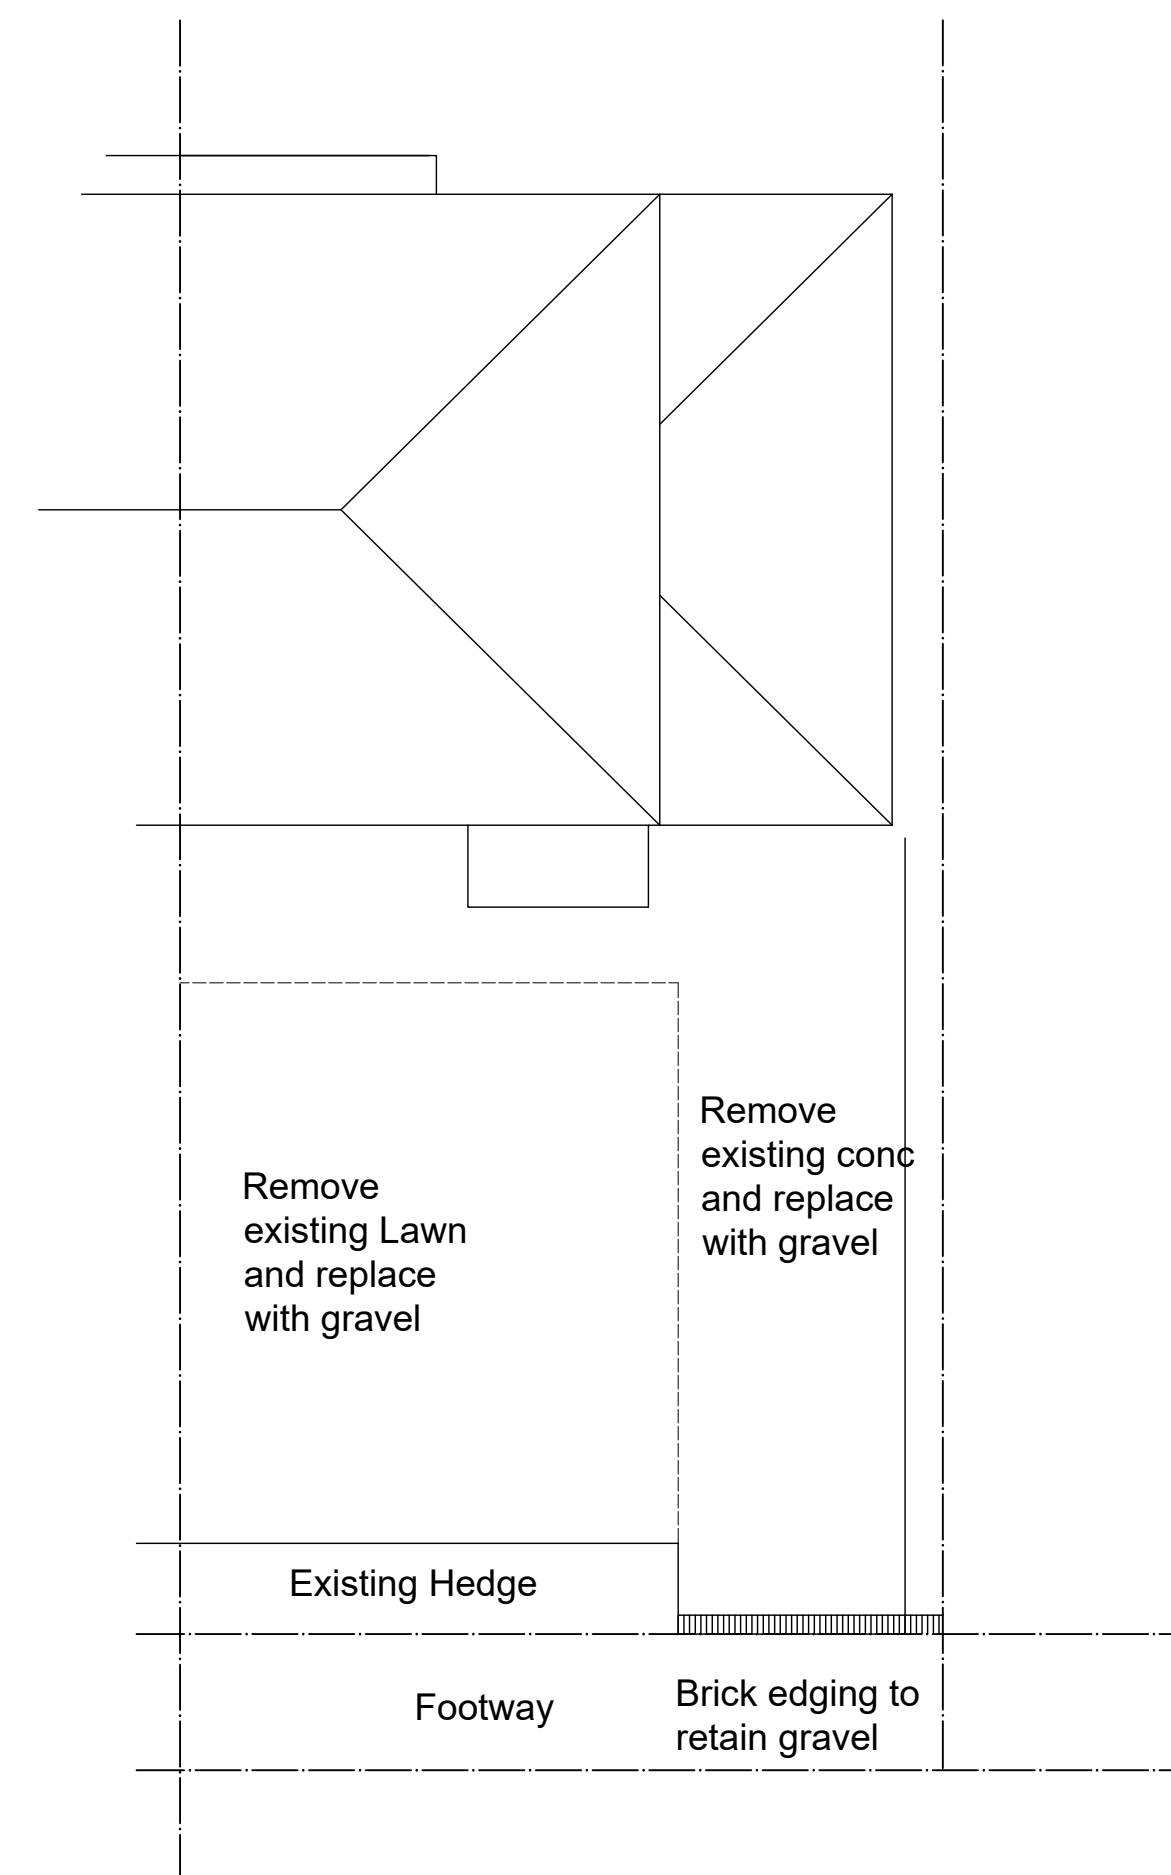

STOCKPORT
43 RIDGE ROAD
MARPLE

DEMOLITION OF EXISTING PORCH AND REBUILD ON EXISTING FOOTPRINT AND
WIDENING EXISTING PARKING AREA FOR
MR & MRS McCOMBE

LANDSCAPE PLANS

AS EXISTING & AS PROPOSED

2405 04 1:100@A1 JAN 24



Alderley Architecture Limited
Ridge Farm
79 The Ridge
Marple
Stockport
SK6 7ER

Tel : 07785 230069
E Mail : andy@alderleyarchitecture.co.uk