


ALL DIMENSIONS TO BE CHECKED ON SITE  
 IF IN DOUBT - ASK AAL  
 NO WORK TO COMMENCE ON-SITE PRIOR TO  
 PLANNING CONSENT BEING OBTAINED AND  
 BUILDING REGULATIONS APPROVED  
 COPYRIGHT  
 NOT TO BE REPRODUCED WITHOUT THE  
 WRITTEN AUTHORITY OF AAL  
 DO NOT SCALE




FRONT ELEVATION - SW

Demolish existing glazed porch and  
 rebuild in brickwork to be as or  
 similar to existing  
 Composite front door  
 uPVC glazing to be as or similar to  
 existing house  
 Marley modern roof tiles

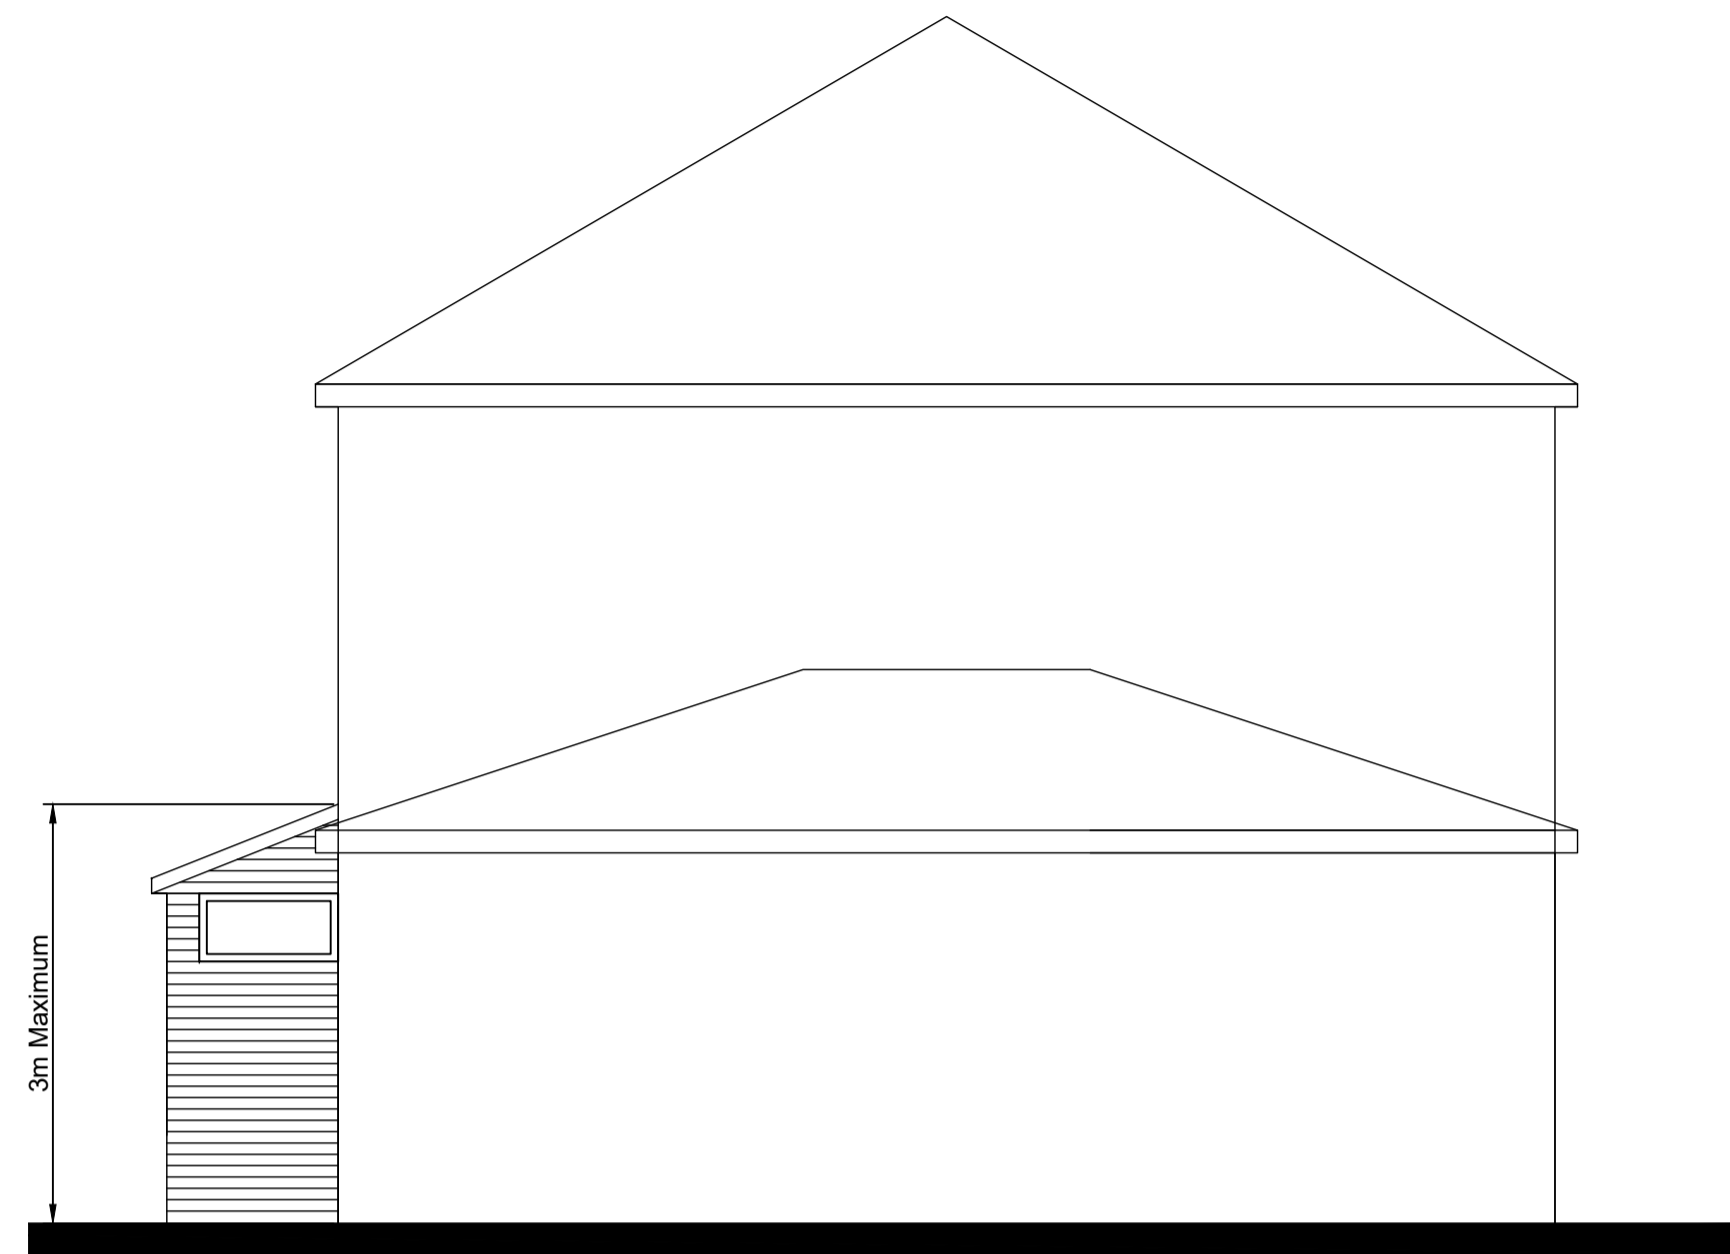


SIDE ELEVATION - SE

Demolish existing glazed porch and  
 rebuild in brickwork to be as or  
 similar to existing  
 Composite front door  
 uPVC glazing to be as or similar to  
 existing house  
 Marley modern roof tiles

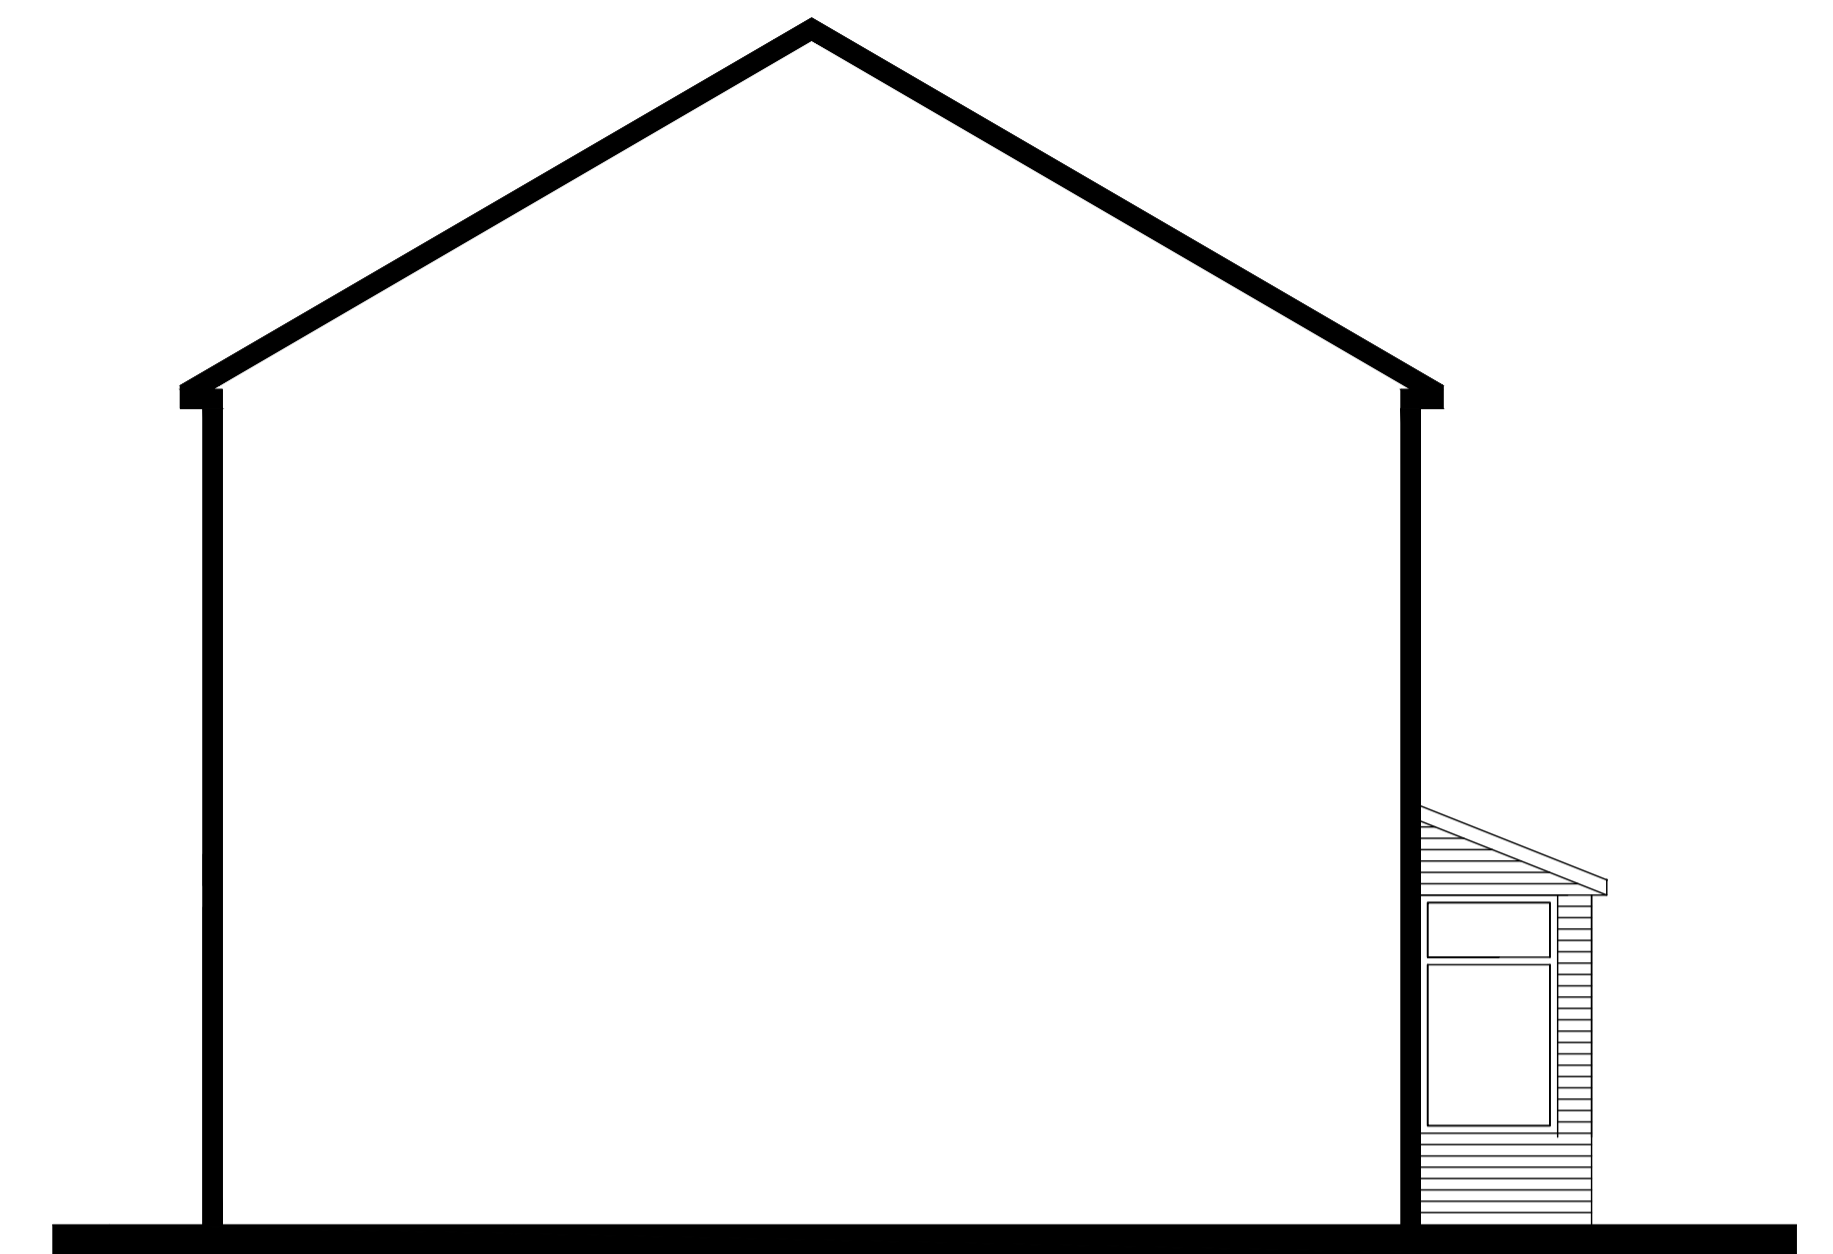

SIDE ELEVATION - NW


Demolish existing glazed porch and  
 rebuild in brickwork to be as or  
 similar to existing  
 Composite front door  
 uPVC glazing to be as or similar to  
 existing house  
 Marley modern roof tiles

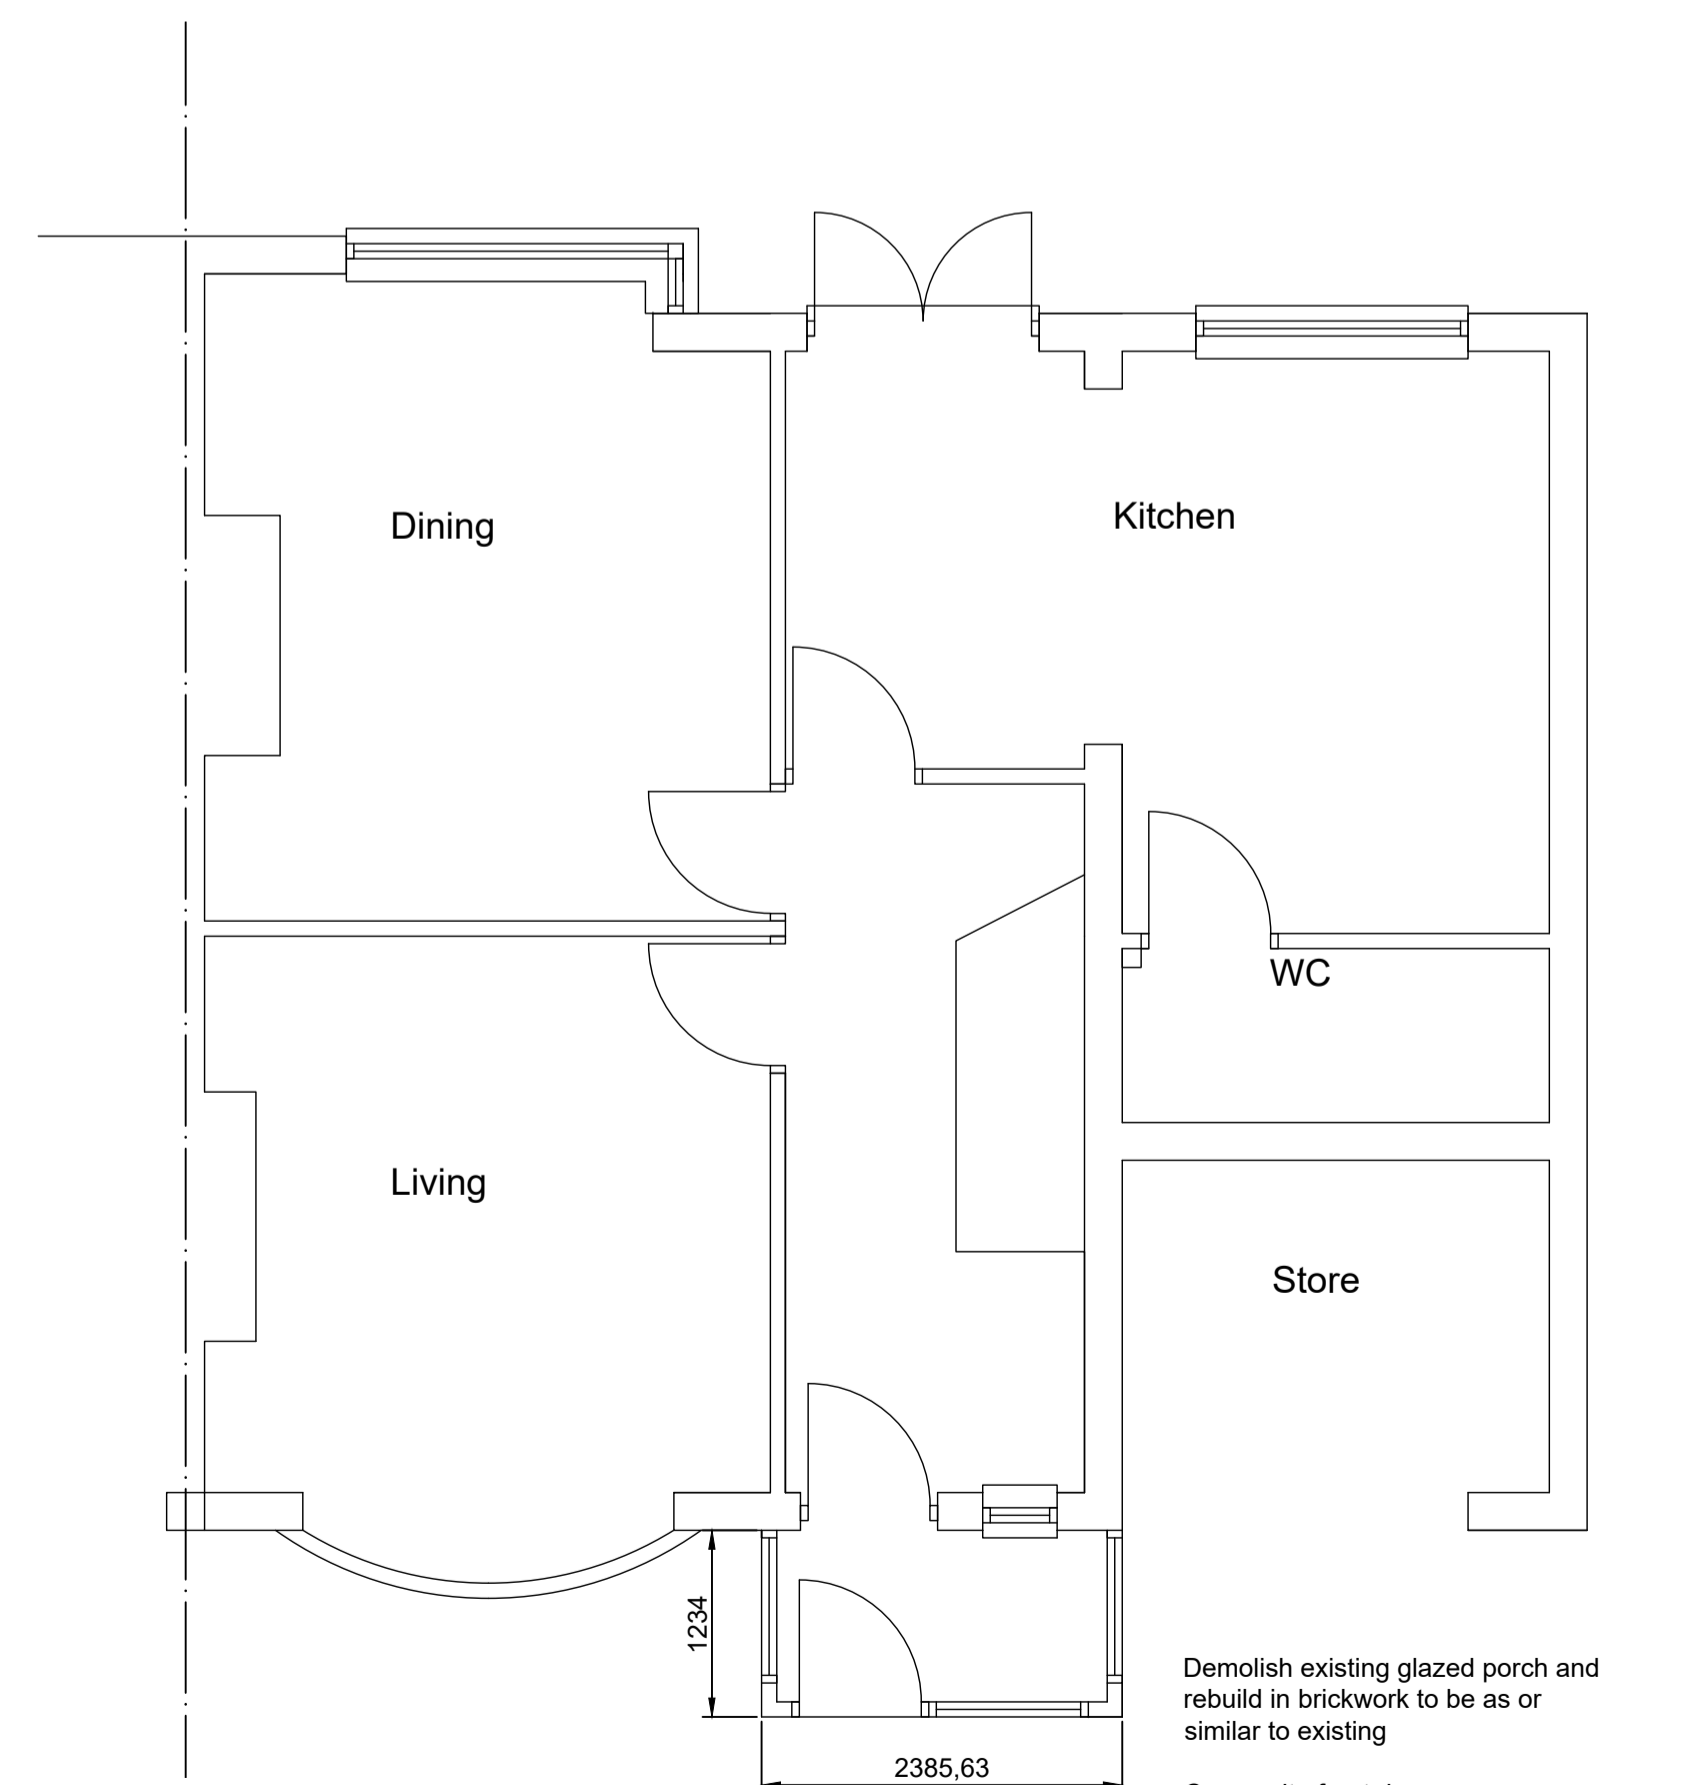

GROUND FLOOR PLAN

Remove existing concrete  
 drive and grassed front and  
 replace with gravel

Demolish existing glazed porch and  
 rebuild in brickwork to be as or  
 similar to existing  
 Composite front door  
 uPVC glazing to be as or similar to  
 existing house  
 Marley modern roof tiles

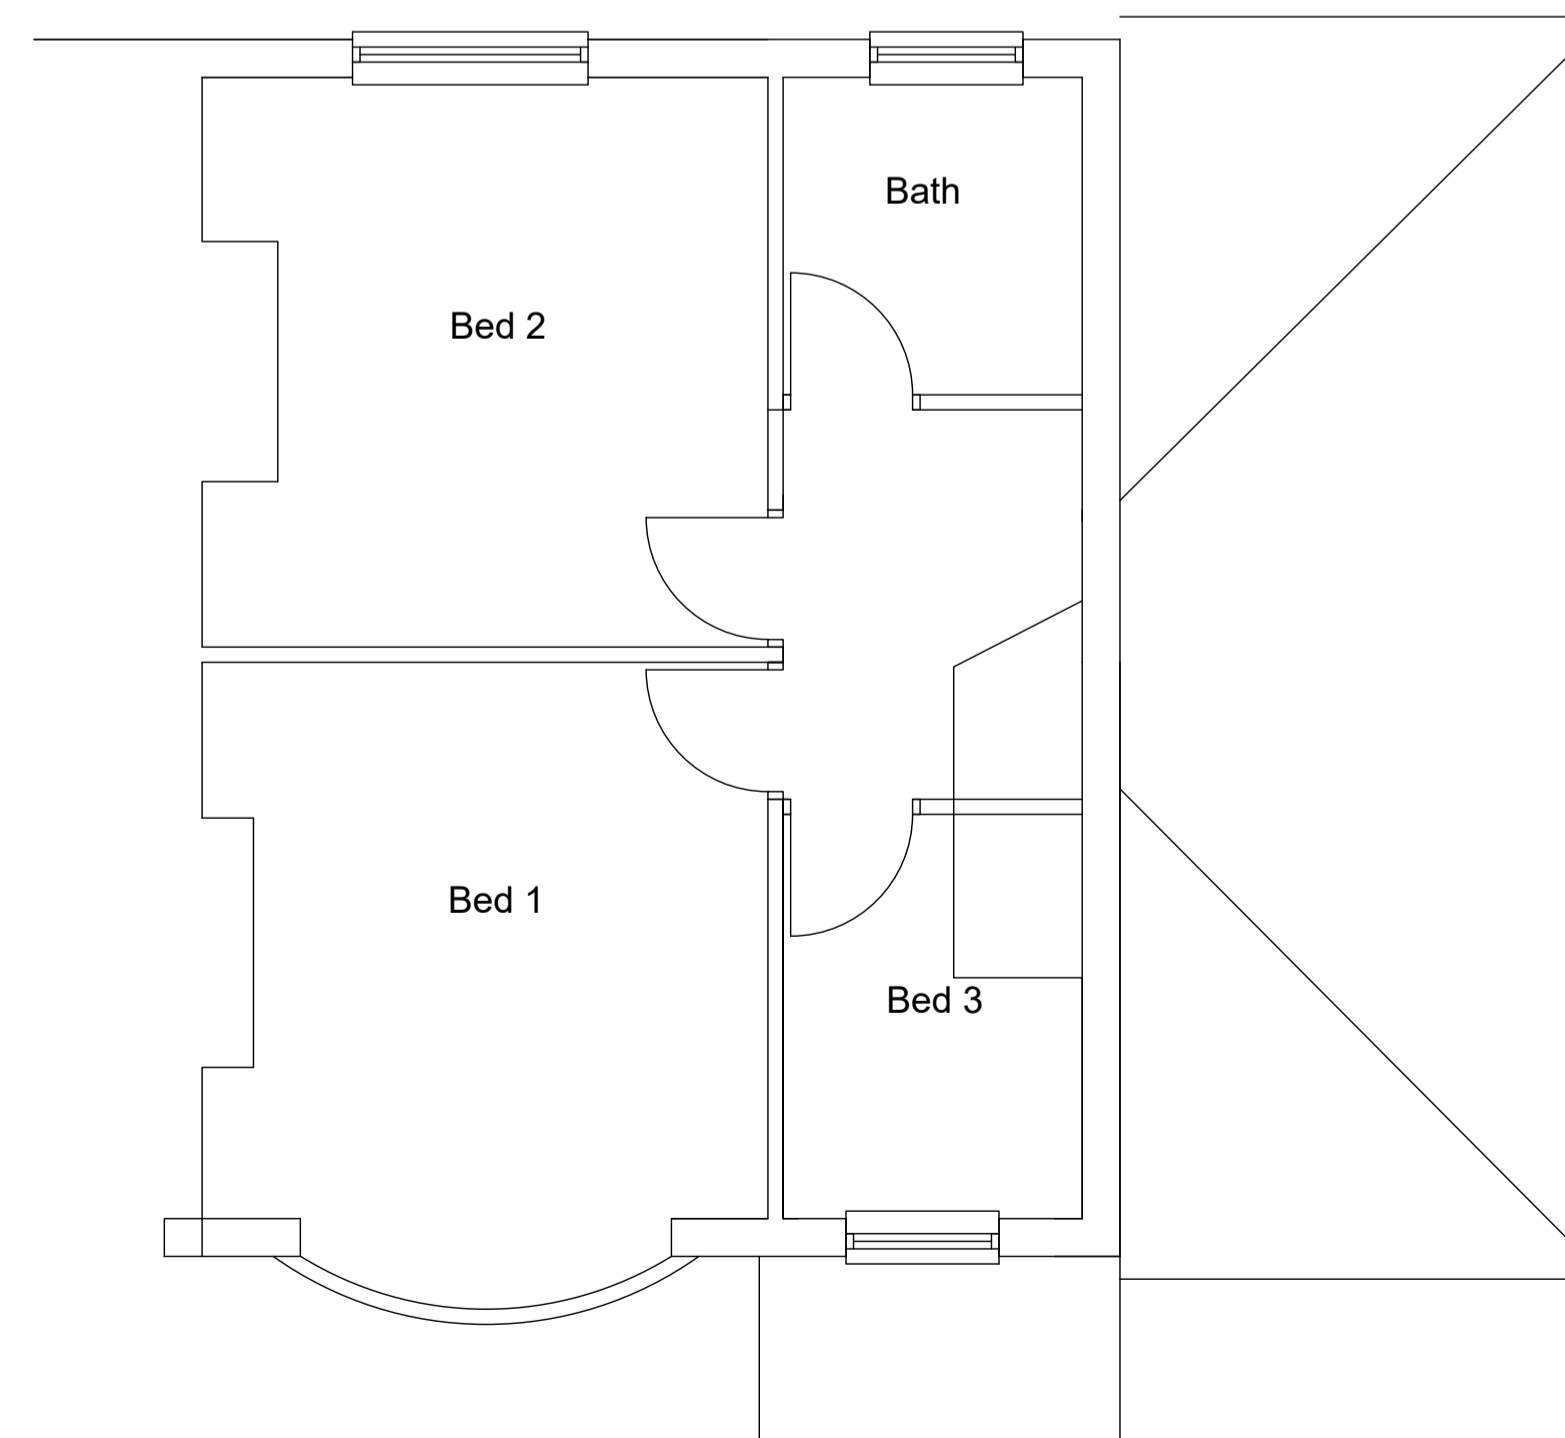

FIRST FLOOR PLAN

STOCKPORT  
 43 RIDGE ROAD  
 MARPLE

DEMOLITION OF EXISTING PORCH AND REBUILD ON EXISTING FOOTPRINT AND WIDENING  
 EXISTING PARKING AREA FOR  
 MR & MRS MCCOMBE

PLANS & ELEVATIONS

AS PROPOSED

2405 02 1:50@A1 JAN 24



**Alderley Architecture Limited**  
 Ridge Farm  
 79 The Ridge  
 Marple  
 Stockport  
 SK6 7ER  
 Tel : 07785 230069  
 E Mail : [andy@alderleyarchitecture.co.uk](mailto:andy@alderleyarchitecture.co.uk)