


PROPOSAL PLAN - 14 SCHOOL LANE, HEATON CHAPEL, STOCKPORT,
SK4 5DG

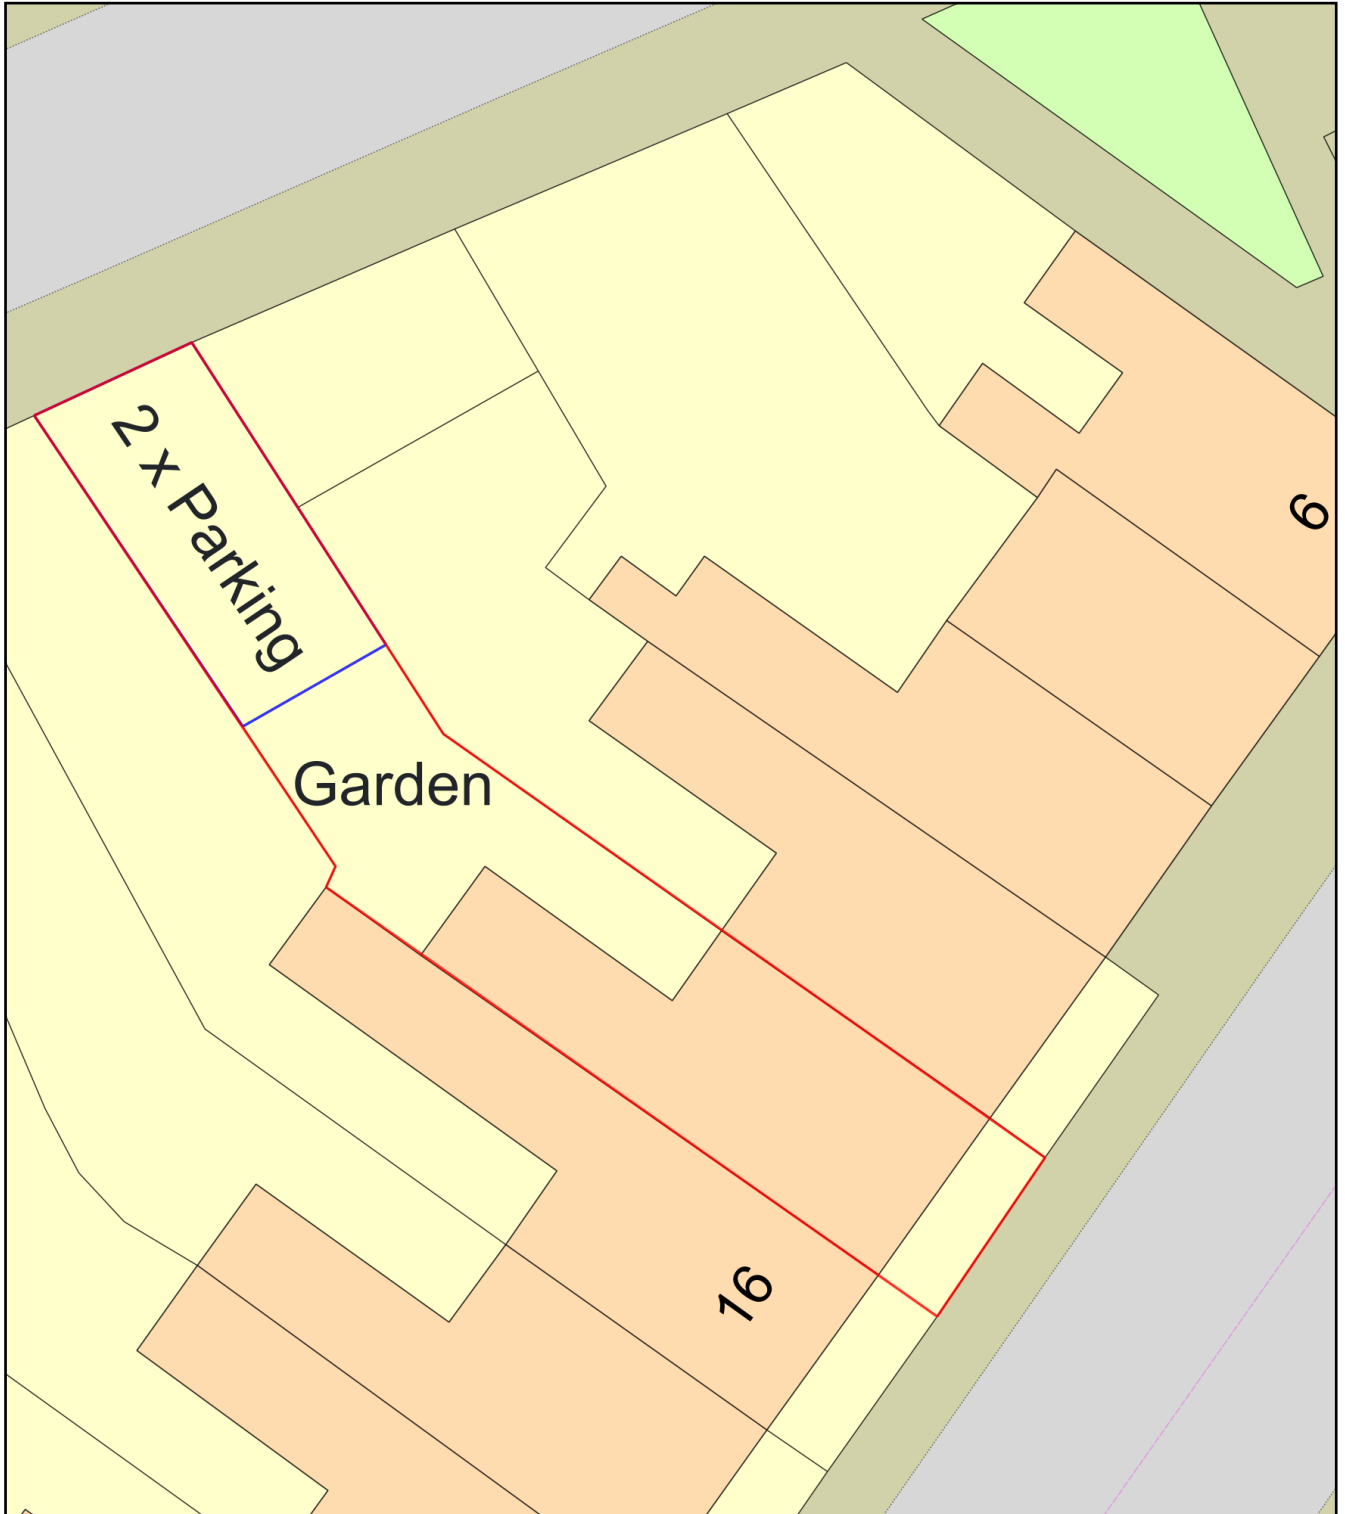

Plan Produced for: MRS. A. HAUGHTON

Date Produced: 02 Feb 2024

Plan Reference Number: TQRQM24033114111693

Scale: 1:200 @ A4