



**BLOCK PLAN
AS EXISTING**

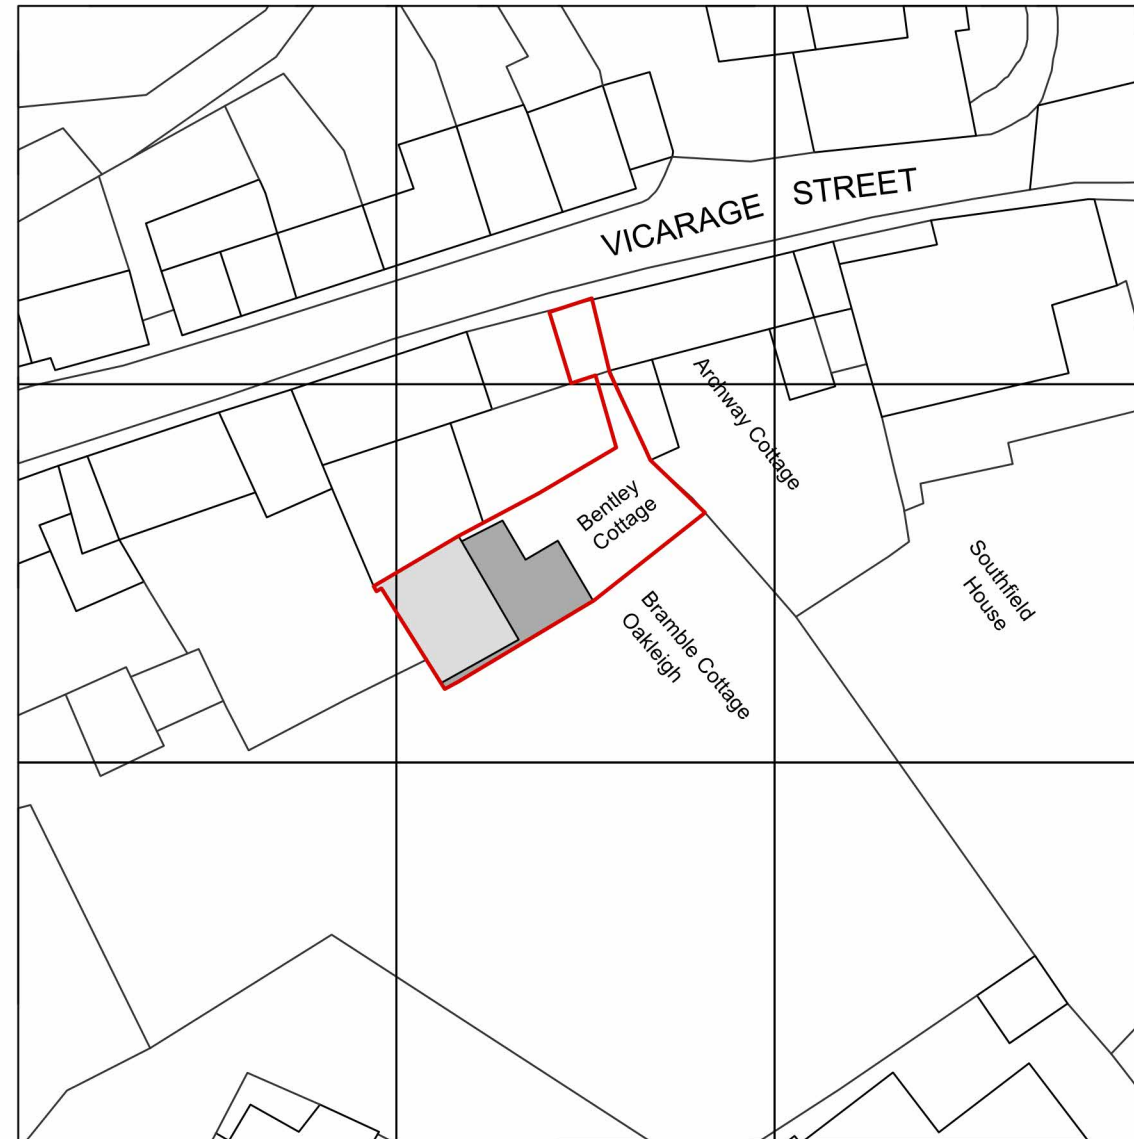

**BLOCK PLAN
AS PROPOSED**

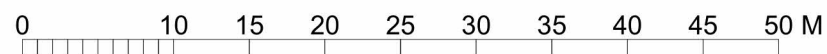

SCALE MEASUREMENTS SHOWN IN METRES.
ACCURACY OF SCALE CAN ONLY BE ASSURED ON
PROPERLY CALIBRATED MACHINERY



© Copyright

PLANNING NOTES

-

DEMOLITION NOTES

-

CONSTRUCTION NOTES

-All dimensions must be checked on site and not scaled from this drawing

MAINTENANCE NOTES

-

KEY

EXISTING FOOTPRINT

PROPOSED FOOTPRINT

Revisions

No.	Description	Date

VERITY & BEVERLEY
ARCHITECTS DESIGNERS

The Coach House | 4 The Chipping | Tetbury | Glos. | GL8 8ET
Telephone [REDACTED] | www.verity-beverley.co.uk

**BENTLEY COTTAGE
PAINSWICK**

**PROPOSED ALTERATIONS &
EXTENSION**

**BLOCK PLAN
AS EXISTING & PROPOSED**

Scale: 1:500	23.1557/10
Date: JAN 2024	
Drawn: MAL	
Size: A3	