

PLANNING NOTES
-


DEMOLITION NOTES
-

CONSTRUCTION NOTES
-All dimensions must be checked on site and not scaled from this drawing.
-Responsibility is not accepted for errors made by others in scaling from this drawing. All construction information should be taken from figured dimensions only.

MAINTENANCE NOTES
-

Revisions

--	--	--

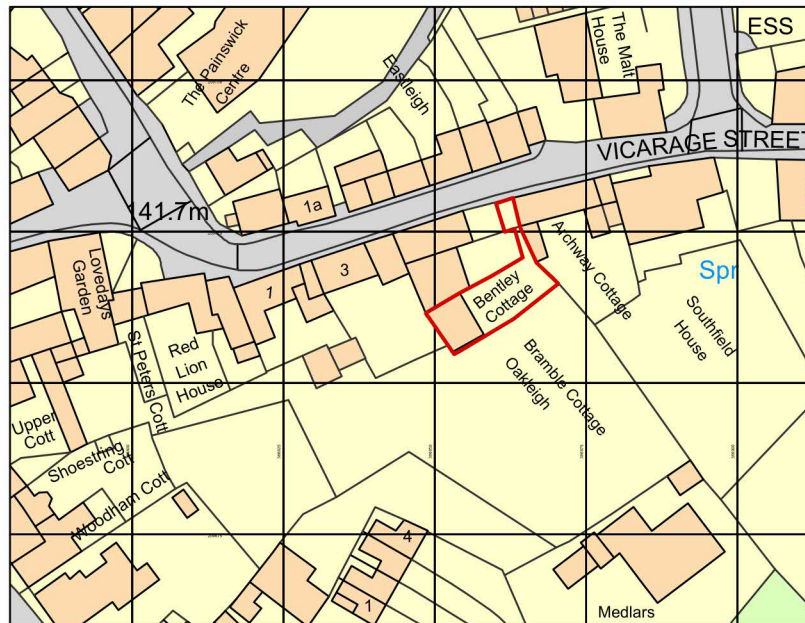

Ordnance Survey, (c) Crown Copyright 2023. All rights reserved. Licence number 100022432




The Coach House | 4 The Chipping | Tetbury | Glos. | GL8 8ET
Telephone: [REDACTED] | www.verity-beverley.co.uk

**BENTLEY COTTAGE
PAINSWICK**

ALTERATIONS & EXTENSION

SITE LOCATION PLAN

Scale: 1:1250	23.1557/00
Date: 31.08.23	
Drawn: MAL	
Size: A4	

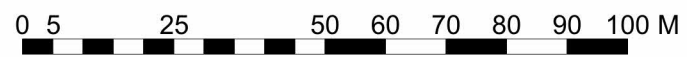

SCALE MEASUREMENTS SHOWN IN METRES.
ACCURACY OF SCALE CAN ONLY BE ASSURED ON
PROPERLY CALIBRATED MACHINERY

