

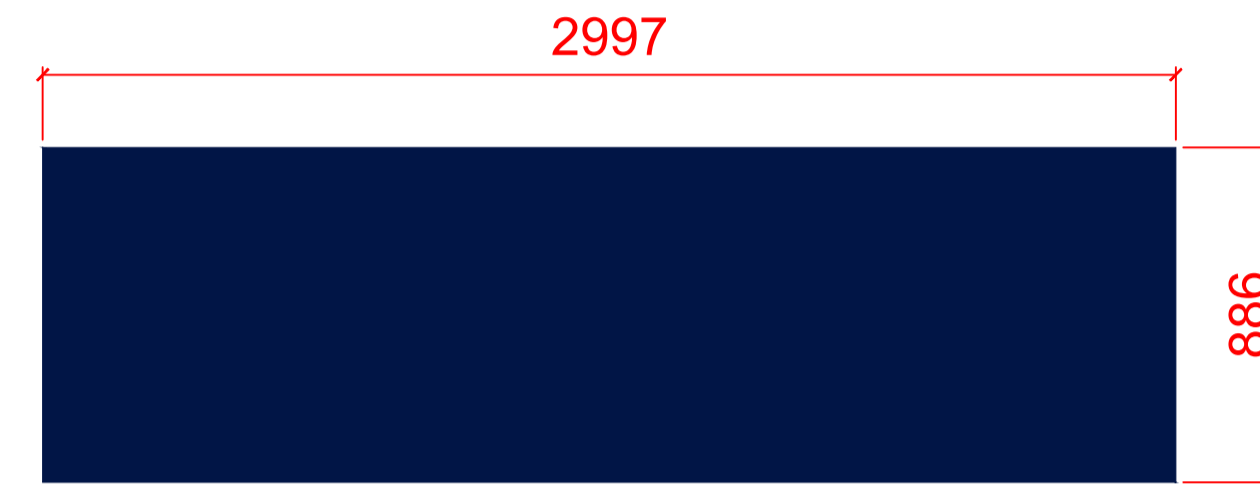


Non-Illuminated Fascia Signage: 'Logo' face as perspex 440 Red acrylic with returns finished to match PMS 032c. 'nationwide' to be opal acrylic faces with returns finished white. Formed aluminium fascia sign with returns finished Matt blue (RAL 5022). Fascia board in aluminium colour to match Core Blue 282C
 3no Fascia Signage shown as scale 1:20 @ A1

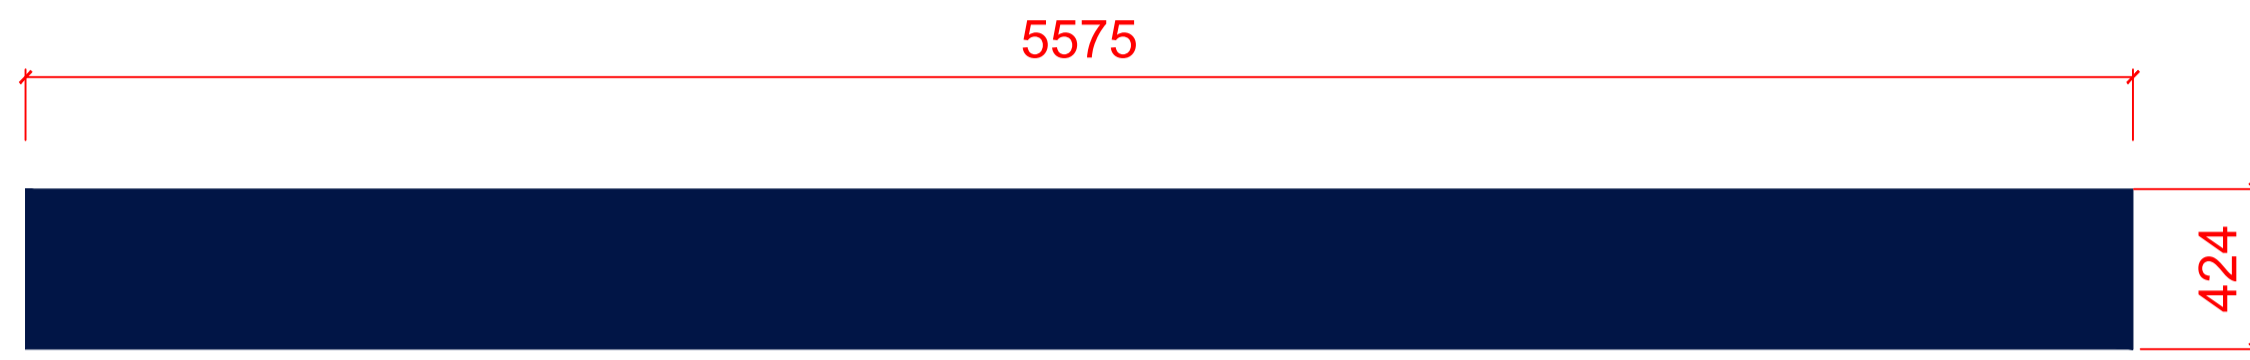


Section through - 1:5



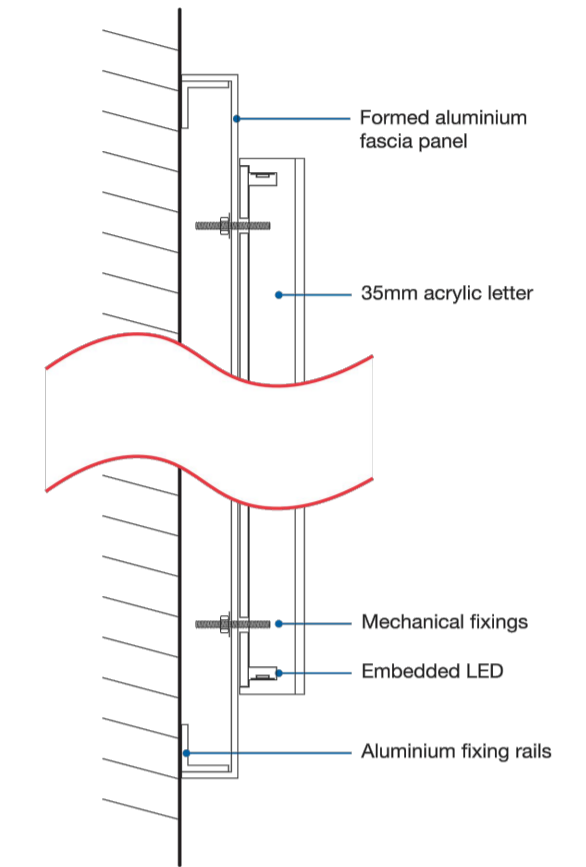


Non-Illuminated Projecting Signage - 'Logo' face as acrylic finished to match red PMS 032c and aluminium background finished to match blue PMS 282c with red acrylic edge and metal bracket painted to match Core Blue 282C
 1no Projecting Signage shown as scale 1:20 @ A1

Non-Illuminated ATM Tablet: Acrylic finished to match blue PMS 282c with aluminium frame finished Matt blue (RAL 5022). 'Logo' face as acrylic finished to match red PMS 032c. 'nationwide' to be opal acrylic faces with returns finished white.
 1no ATM tablet shown as scale 1:20 @ A1

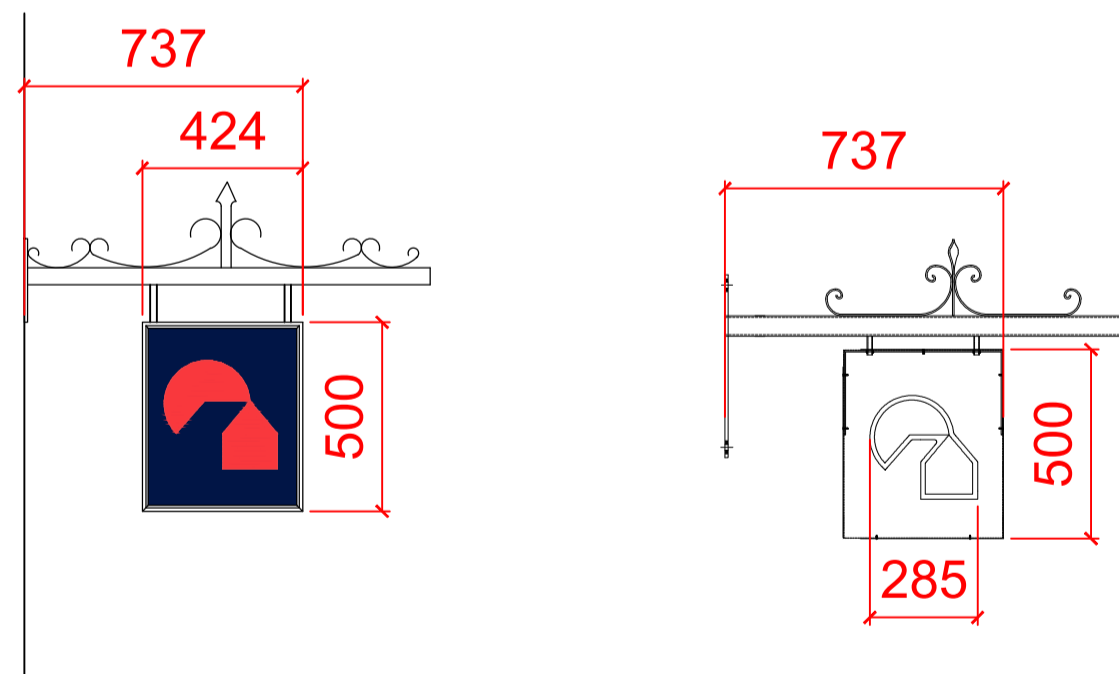

Section through @ 1:5

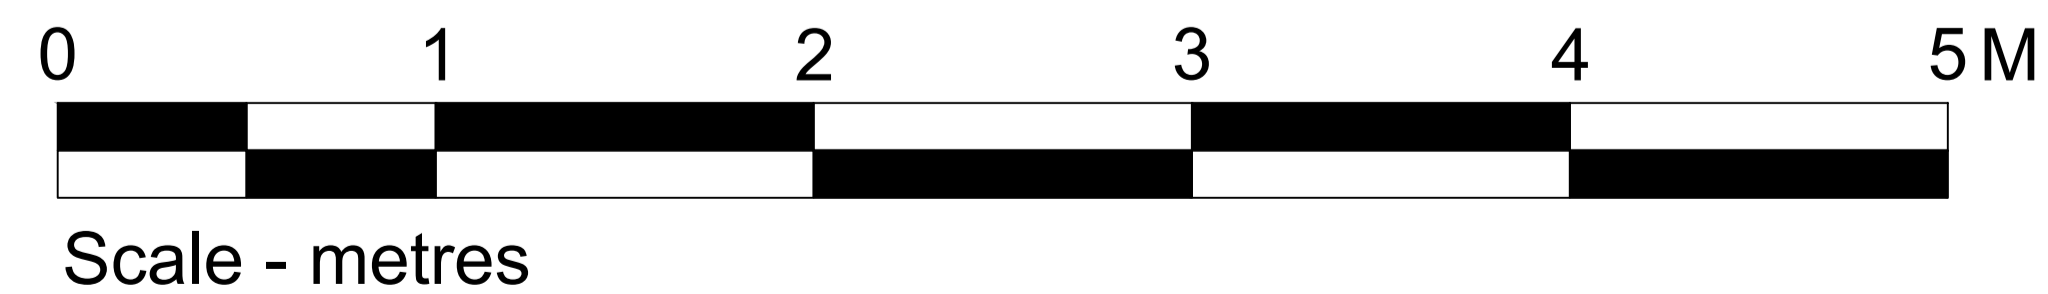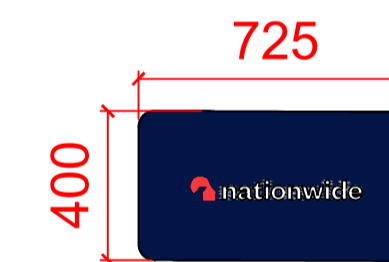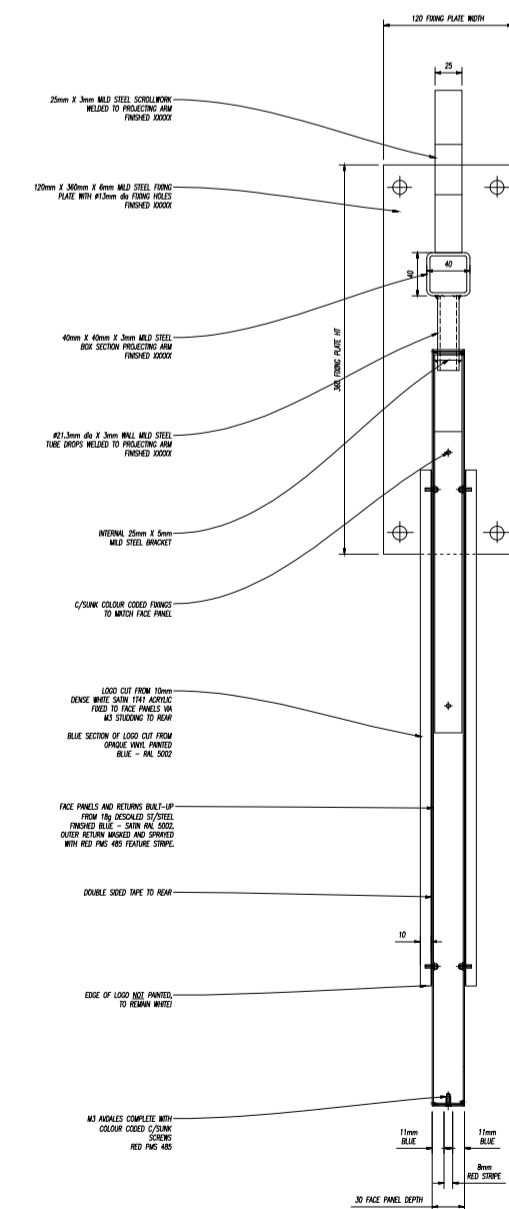

LETTER	DESCRIPTION	DATE