

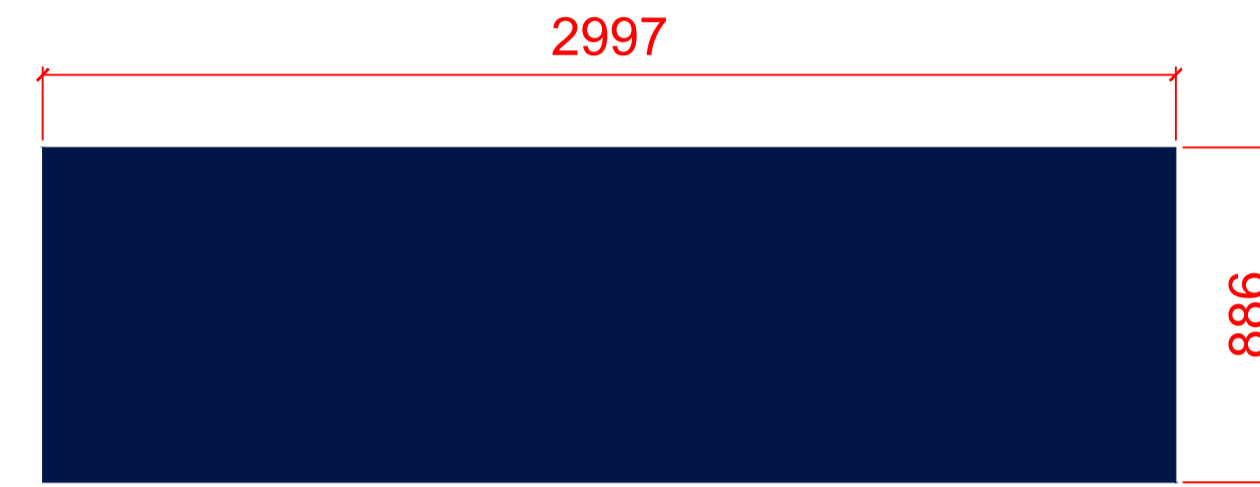


Non-Illuminated Fascia Signage: 'Logo' face as perspex 440 Red acrylic with returns finished to match PMS 032c. 'nationwide' to be opal acrylic faces with returns finished white. Formed aluminium fascia sign with returns finished Matt blue (RAL 5022). Fascia board in aluminium colour to match Core Blue 282C  
 3no Fascia Signage shown as scale 1:20 @ A1

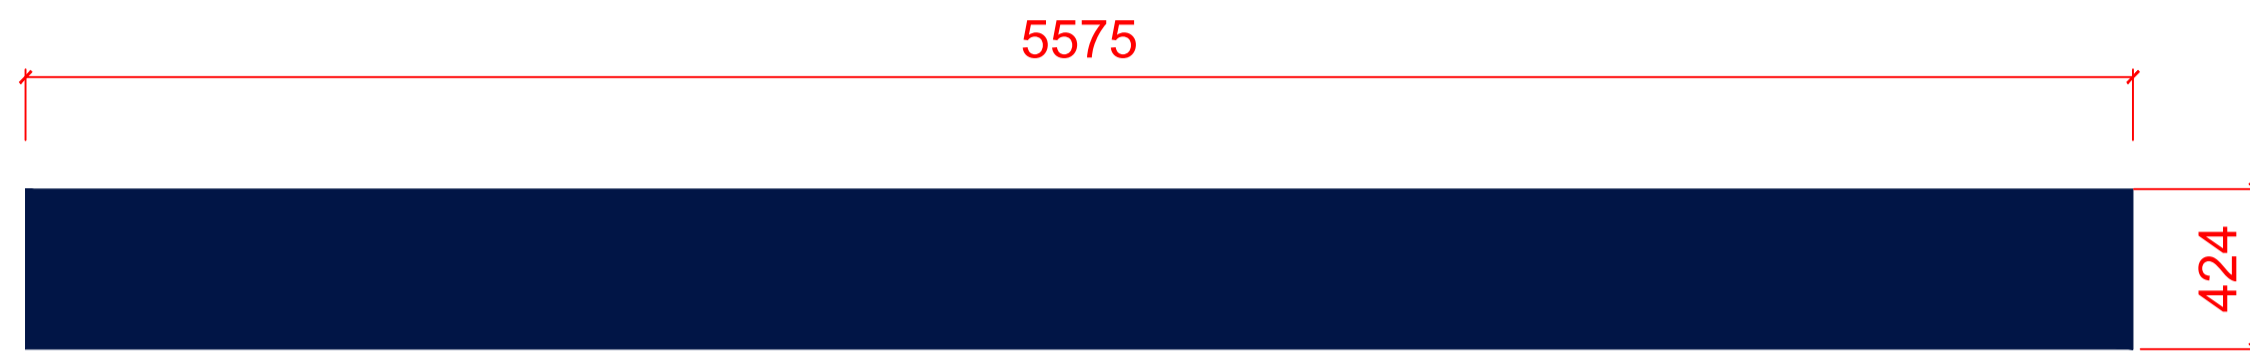

Section through - 1:5

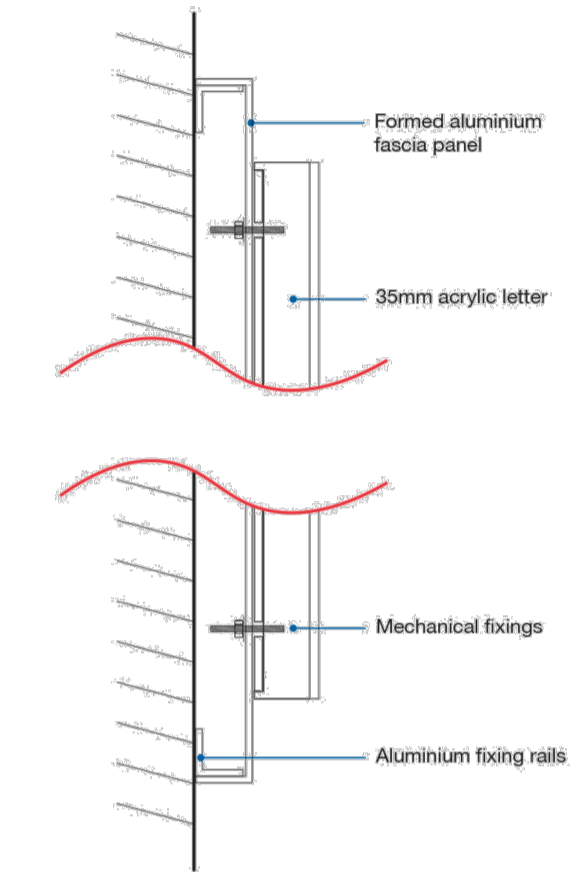


Non-Illuminated Projecting Signage - 'Logo' face as acrylic finished to match red PMS 032c and aluminium background finished to match blue PMS 282c with red acrylic edge and metal bracket painted to match Core Blue 282C




Non-Illuminated ATM Tablet: Acrylic finished to match blue PMS 282c with aluminium frame finished Matt blue (RAL 5022). 'Logo' face as acrylic finished to match red PMS 032c. 'nationwide' to be opal acrylic faces with returns finished white.

1no Projecting Signage shown as scale 1:20 @ A1

1no ATM tablet shown as scale 1:20 @ A1

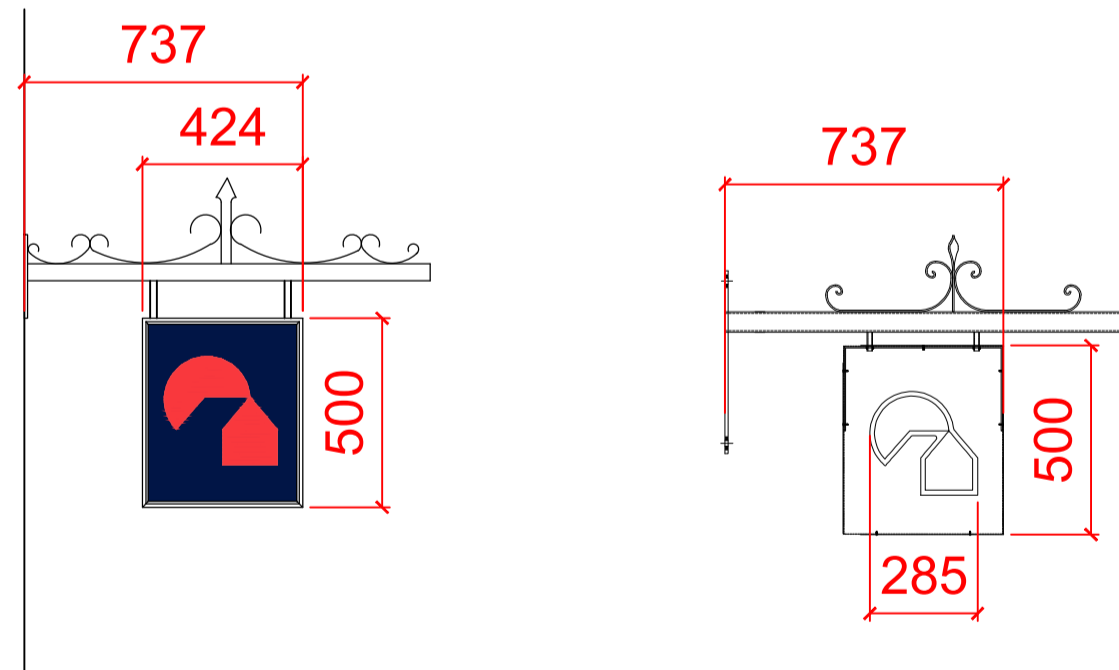


Section through @ 1:5

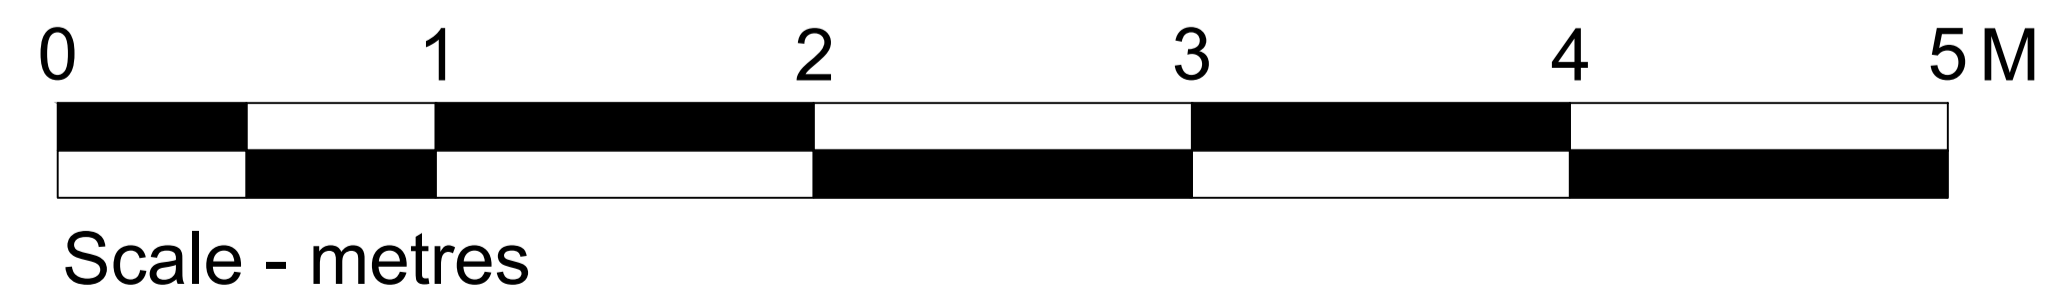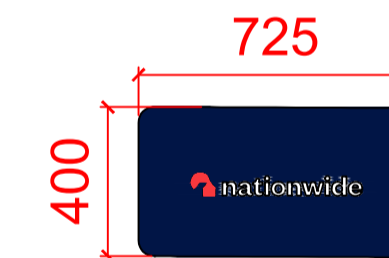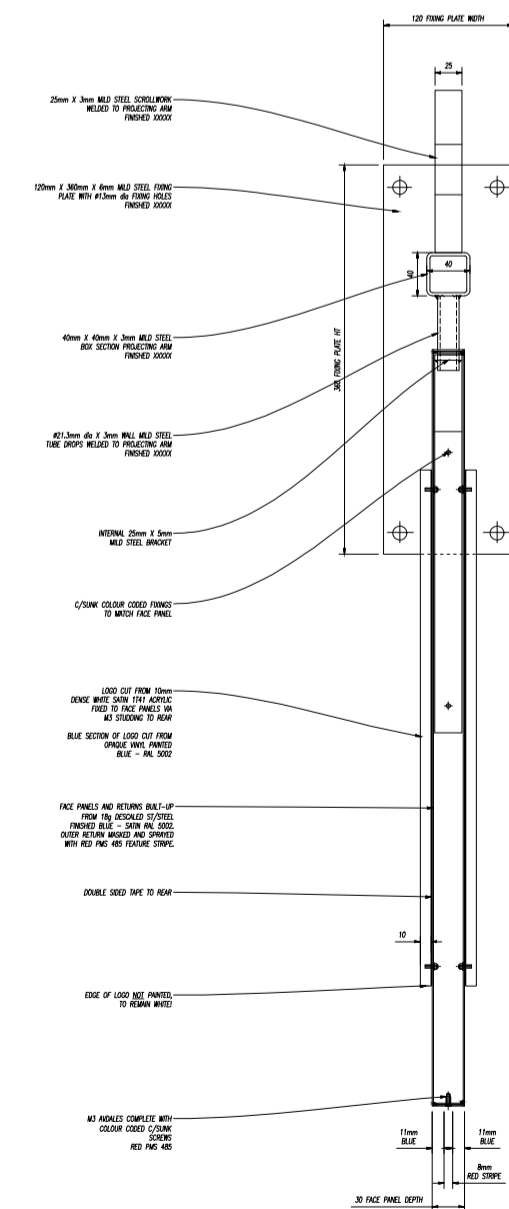

LETTER	DESCRIPTION	DATE
A	LED's removed from drawing	13/02/2024

ISG  
 Boleyn House,  
 St Augustines  
 Business Park,  
 Whitstable  
 Kent CT5 2QJ

© This drawing remains the Copyright of Four Architecture and Design and may not be reproduced in whole or in any part without prior written permission.  
 NOTE:  
 All proprietary goods and materials are to be fitted in accordance with manufacturer's instructions. Codes of Practise and British Standards. All dimensions to be verified by the Contractor on site. Do not scale drawings, work to figured dimensions only.  
 ALL REFERENCES SHOULD BE READ IN CONJUNCTION WITH THE MOST CURRENT NATIONWIDE DESIGN GUIDES.

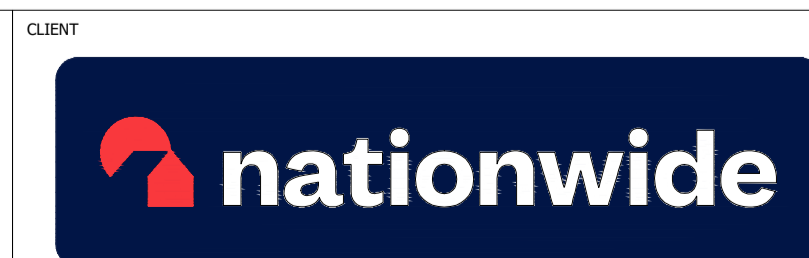

BRANCH NAME & PREFIX: YORK 54 - 56 East Street		DRAWING TYPE: DRAWING SPECIFICATION SHEET			
SCALE @ A1:	SCALE @ A3:	DATE DRAWN: 06.02.2024	STATUS: PROPOSED	PROPERTY LOCATION CODE: YO02	DRAWING REF NO: PR.00.09
DRAWN BY: HU	CHECKED BY & DATE: JNA	JOB REF:			REV. A