



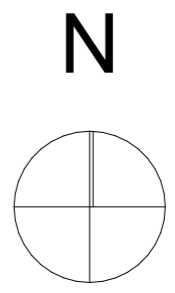

©Crown Copyright and database rights 2023 OS Licence no. AC0000849896

A 00 Location Plan 1:1250

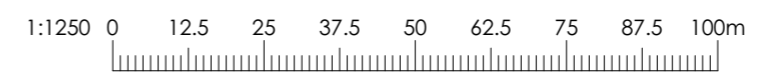

**Notes:**  
Please note that this drawing has been prepared using third party information and is subject to a detailed building survey.

**THIS DRAWING IS TO PROVIDE INFORMATION FOR PLANNING PURPOSES ONLY. NOT TO BE USED FOR CONSTRUCTION PURPOSES**

THIS DRAWING, THE WORKS AND CONCEPTS DEPICTED ARE THE COPYRIGHT OF TOWNSCAPE ARCHITECTS LIMITED AND MAY NOT BE REPRODUCED OR MADE USE OF, EITHER DIRECTLY OR INDIRECTLY WITHOUT EXPRESS WRITTEN CONSENT  
DO NOT SCALE OFF THIS DRAWING

UNLESS OTHERWISE SPECIFIED, ALL DIMENSION ARE IN MILLIMETERS

ANY DISCREPANCIES TO BE REPORTED TO THE ARCHITECT. ISSUED SUBJECT TO DUE DILIGENCE

RevID	Change Name	Date
A	Drawing Created	18/01/2024

Drawn by: MS | Checked by: ER

Client: Miranda Lam

Project name: 38 Vyner Street

Project number: Y-23098

Scale: 1:1250@ A3

Status: PLANNING

Date: 18/01/2024

Drawing Number: P-001 | Drawing Revision: A

Drawing Name: Location Plan



<p><b>HARROGATE</b> 9a Albert St Harrogate HG1 1JX 01423 505924</p>	<p><b>YORK</b> 152-154 Holgate Rd York YO24 4DQ 01904 217190</p>
---	--