




ELEVATION A
1:100

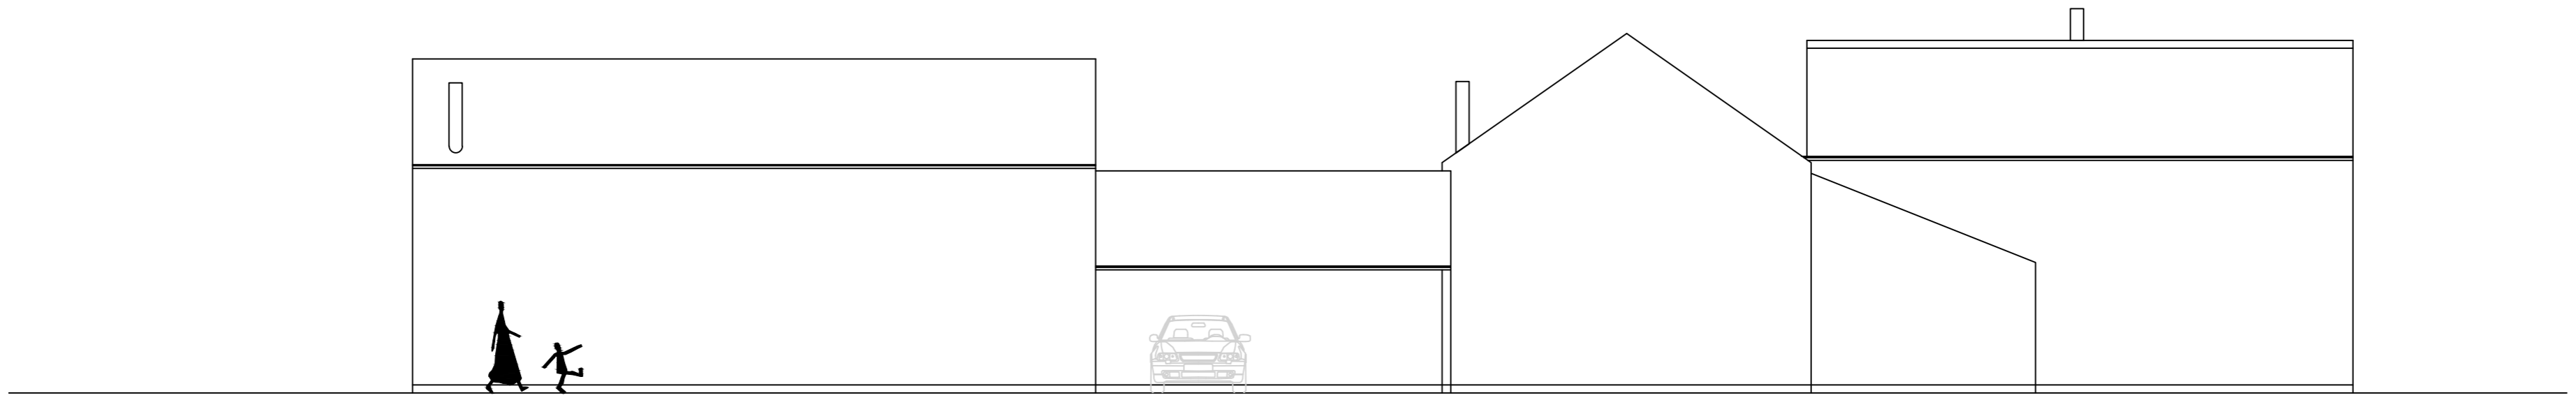


ELEVATION B
1:100

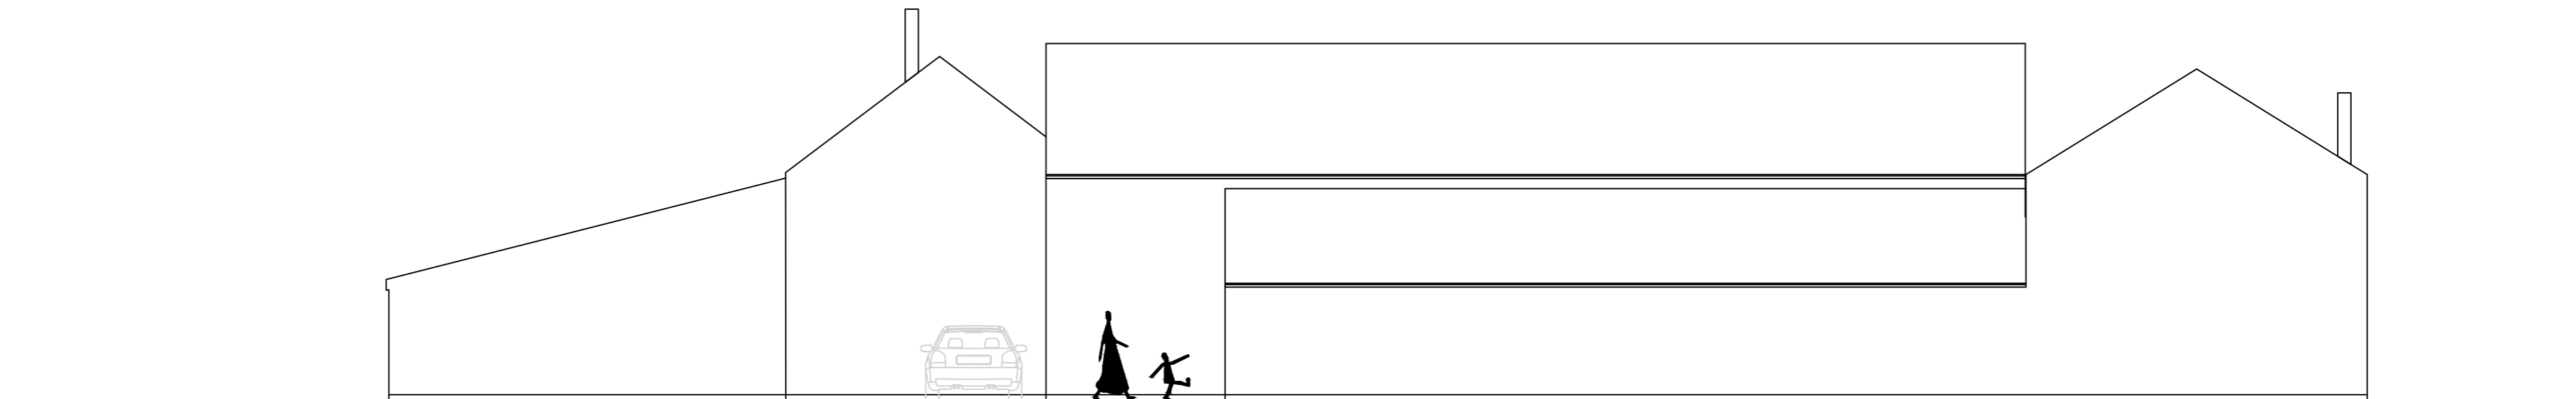


ELEVATION C
1:100

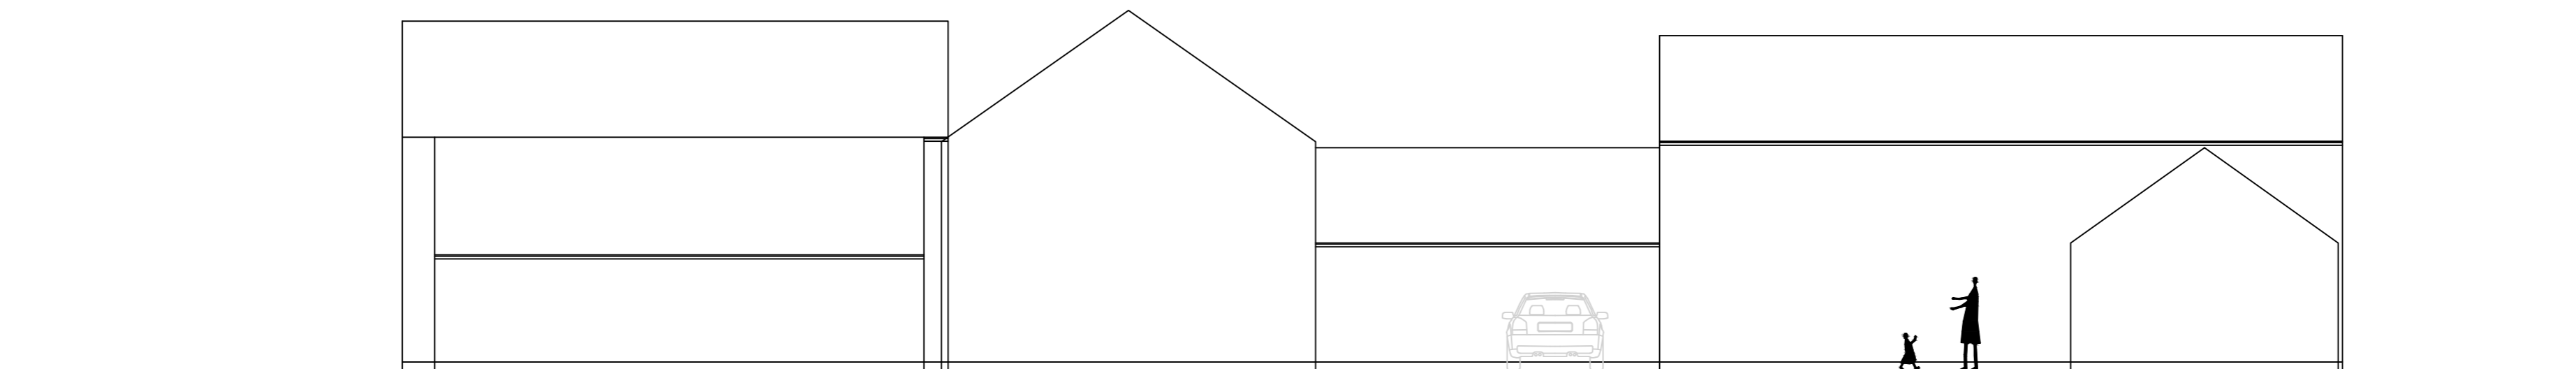

ELEVATION D
1:100

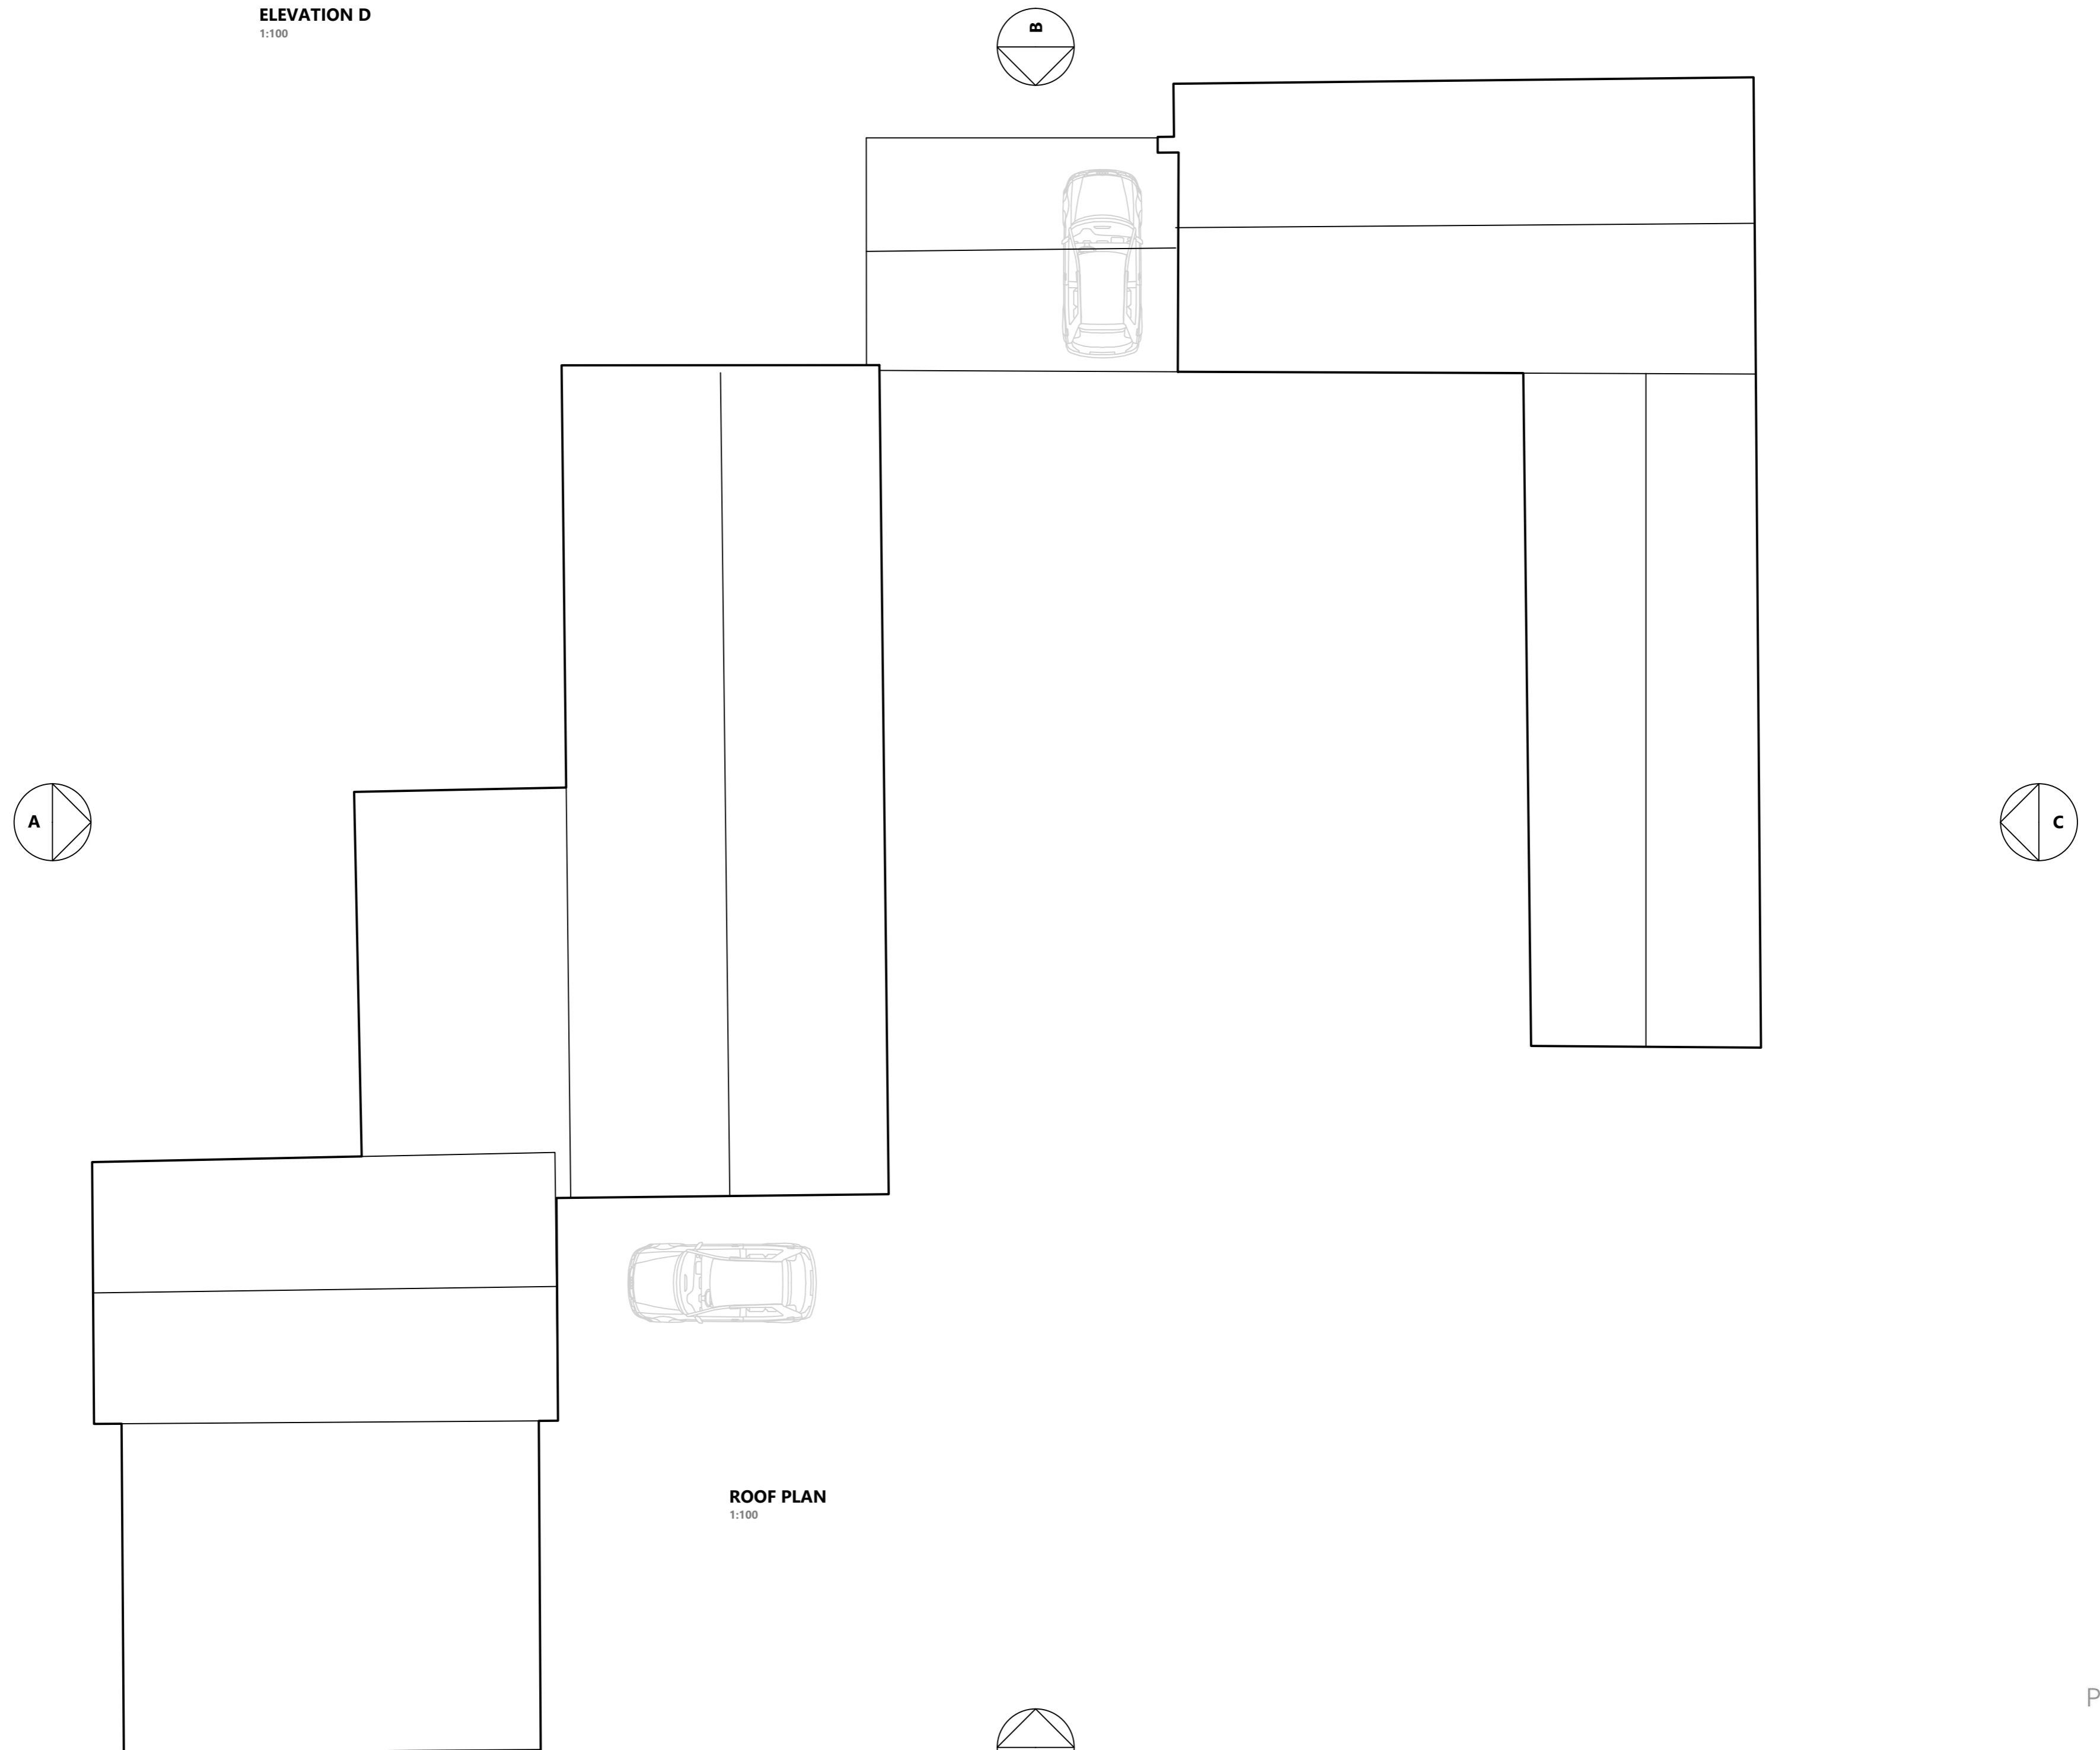

ROOF PLAN
1:100

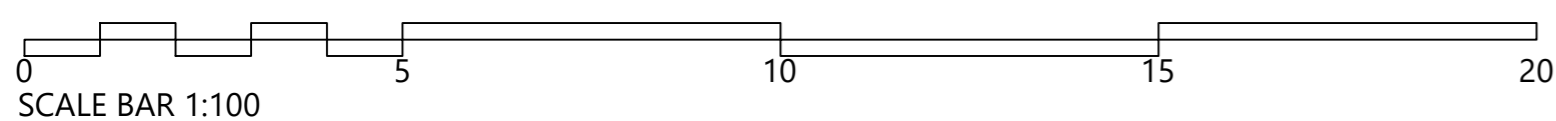

Pigotts Auto Parts,	Proposed Elevations Plots 1 - 3	Butler	Butler
		Oct 2021	1:100 @ A1
		660	06-EL B