




EXISTING BUILDING - SIDE ELEVATION
1:100

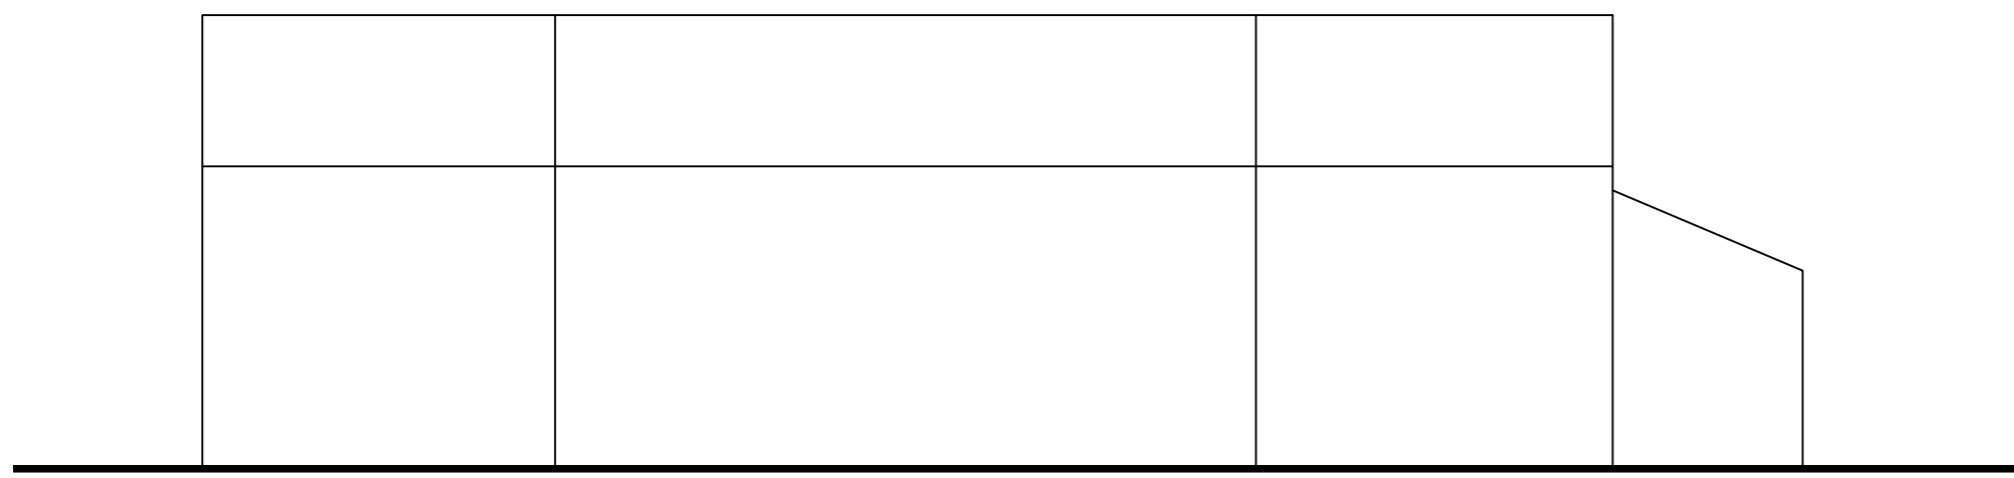


EXISTING BUILDING - FRONT ELEVATION
1:100

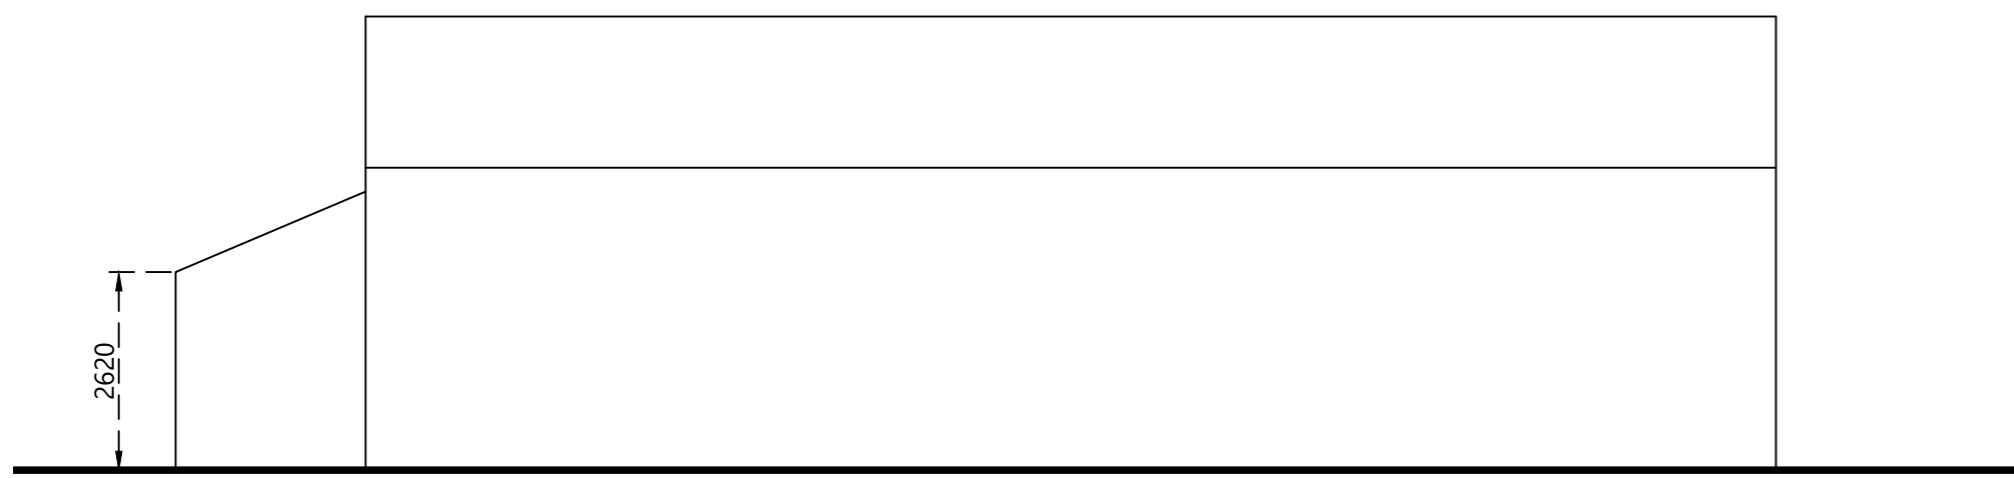


EXISTING BUILDING - REAR ELEVATION
1:100

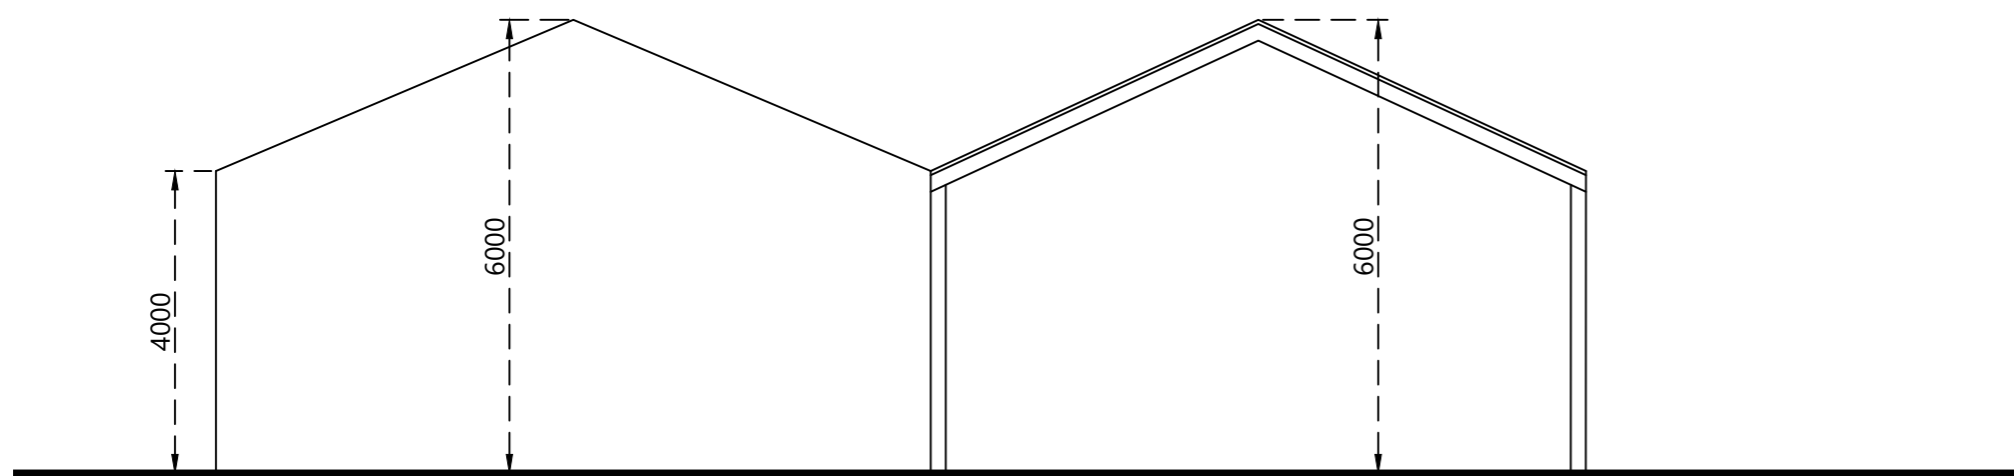


EXISTING BUILDING - SIDE ELEVATION
1:100

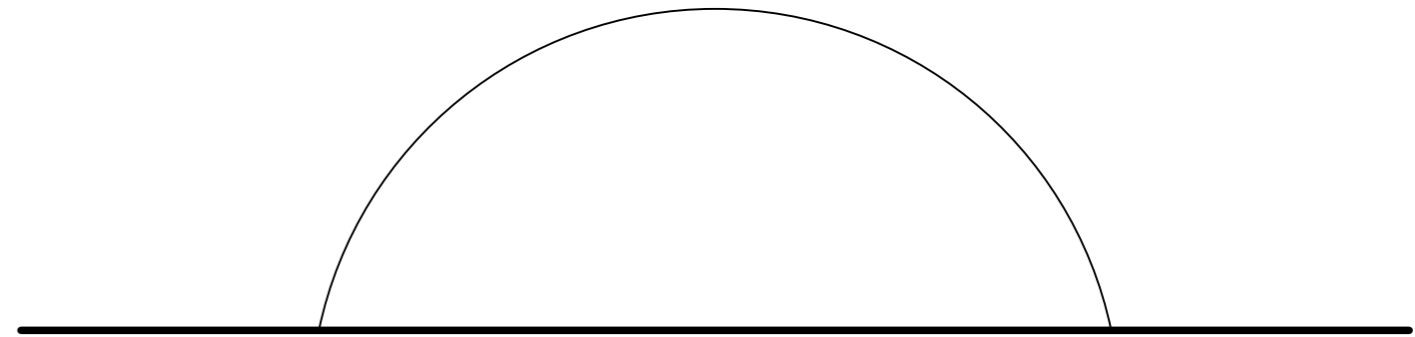


EXISTING NISSEN HUT - FRONT ELEVATION
1:100

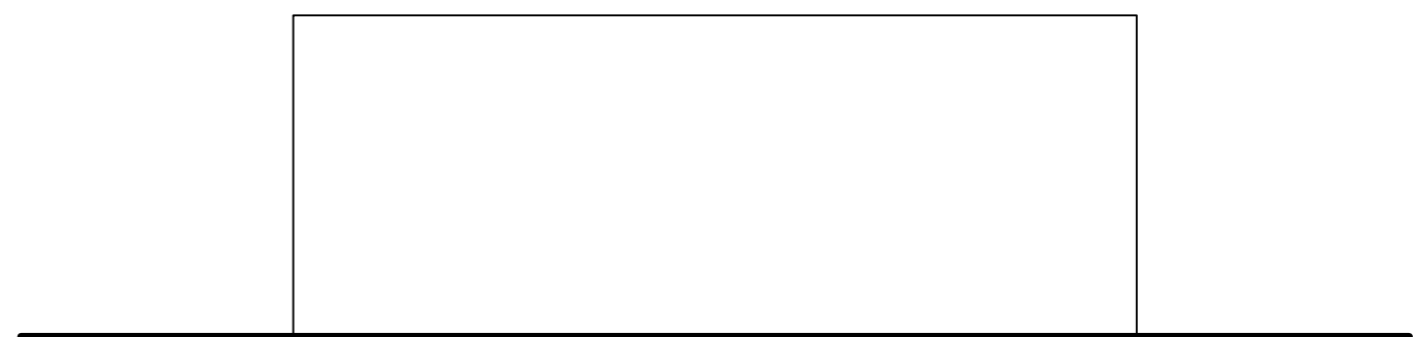


EXISTING NISSEN HUT - SIDE ELEVATION
1:100

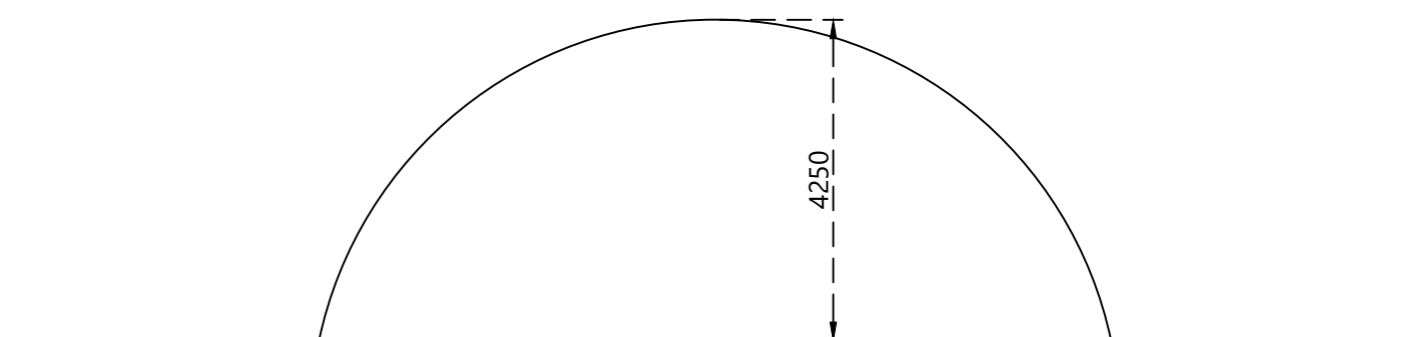


EXISTING NISSEN HUT - REAR ELEVATION
1:100

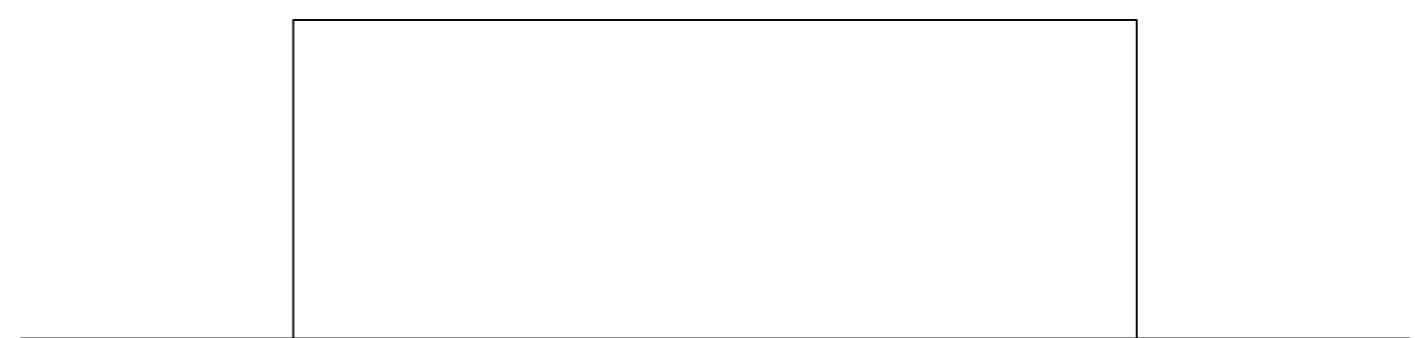


EXISTING NISSEN HUT - SIDE ELEVATION
1:100

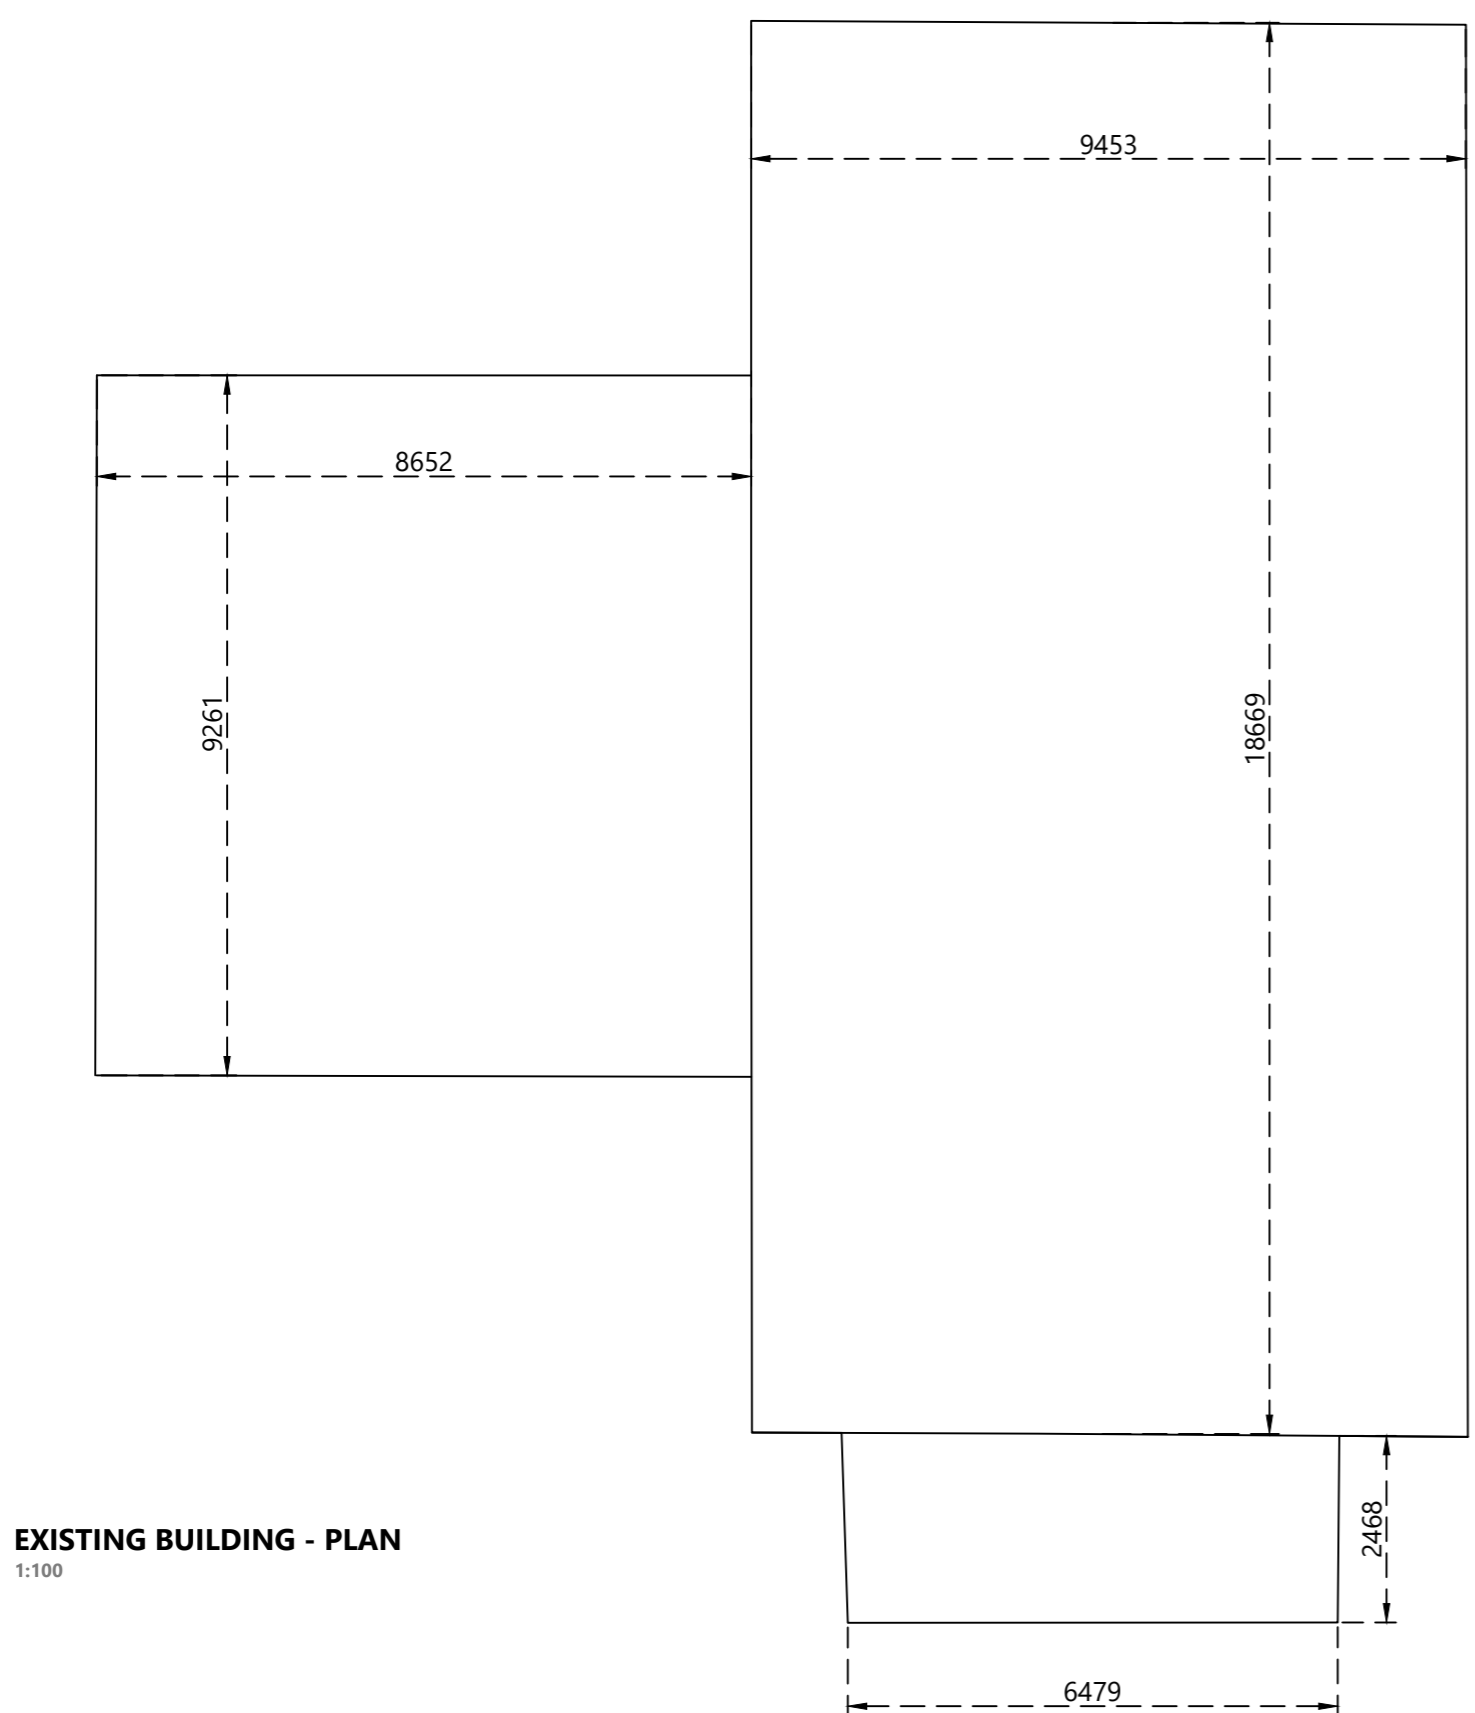

EXISTING BUILDING - PLAN
1:100

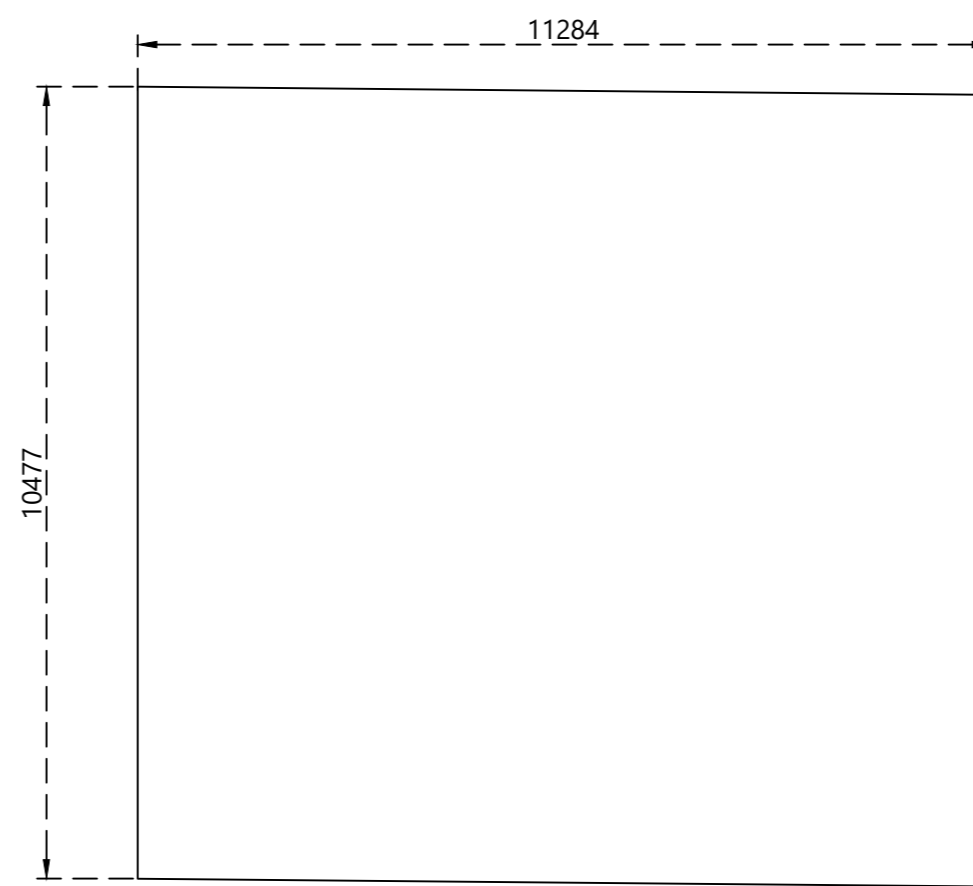

EXISTING NISSEN HUT - FLOOR PLAN
1:100

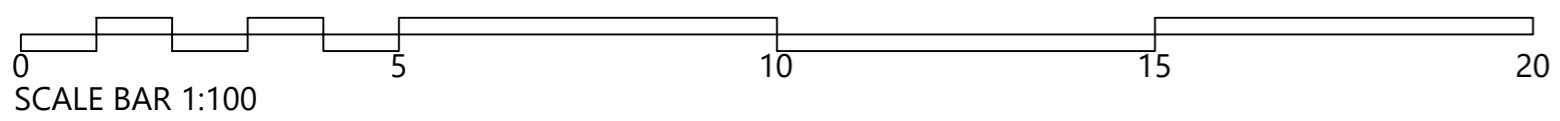

SCALE BAR 1:100

Pigotts Auto Parts,	Existing Structures on Site	Kennedy Oct 2021	Butler 1:100 @A1
		660	07-EX-EL -