



EXISTING SITE BLOCK PLAN
1:200

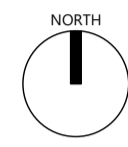

19.5m

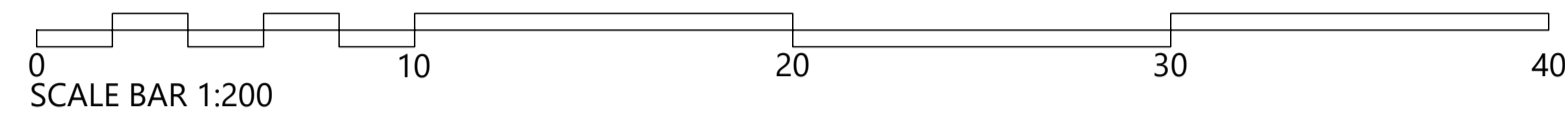

Pigotts Auto Parts,	Existing Site Block Plan	Kennedy Oct 2021 660	Butler 1:200 @A1 03-EX-P
---------------------	--------------------------	----------------------------	--------------------------------