



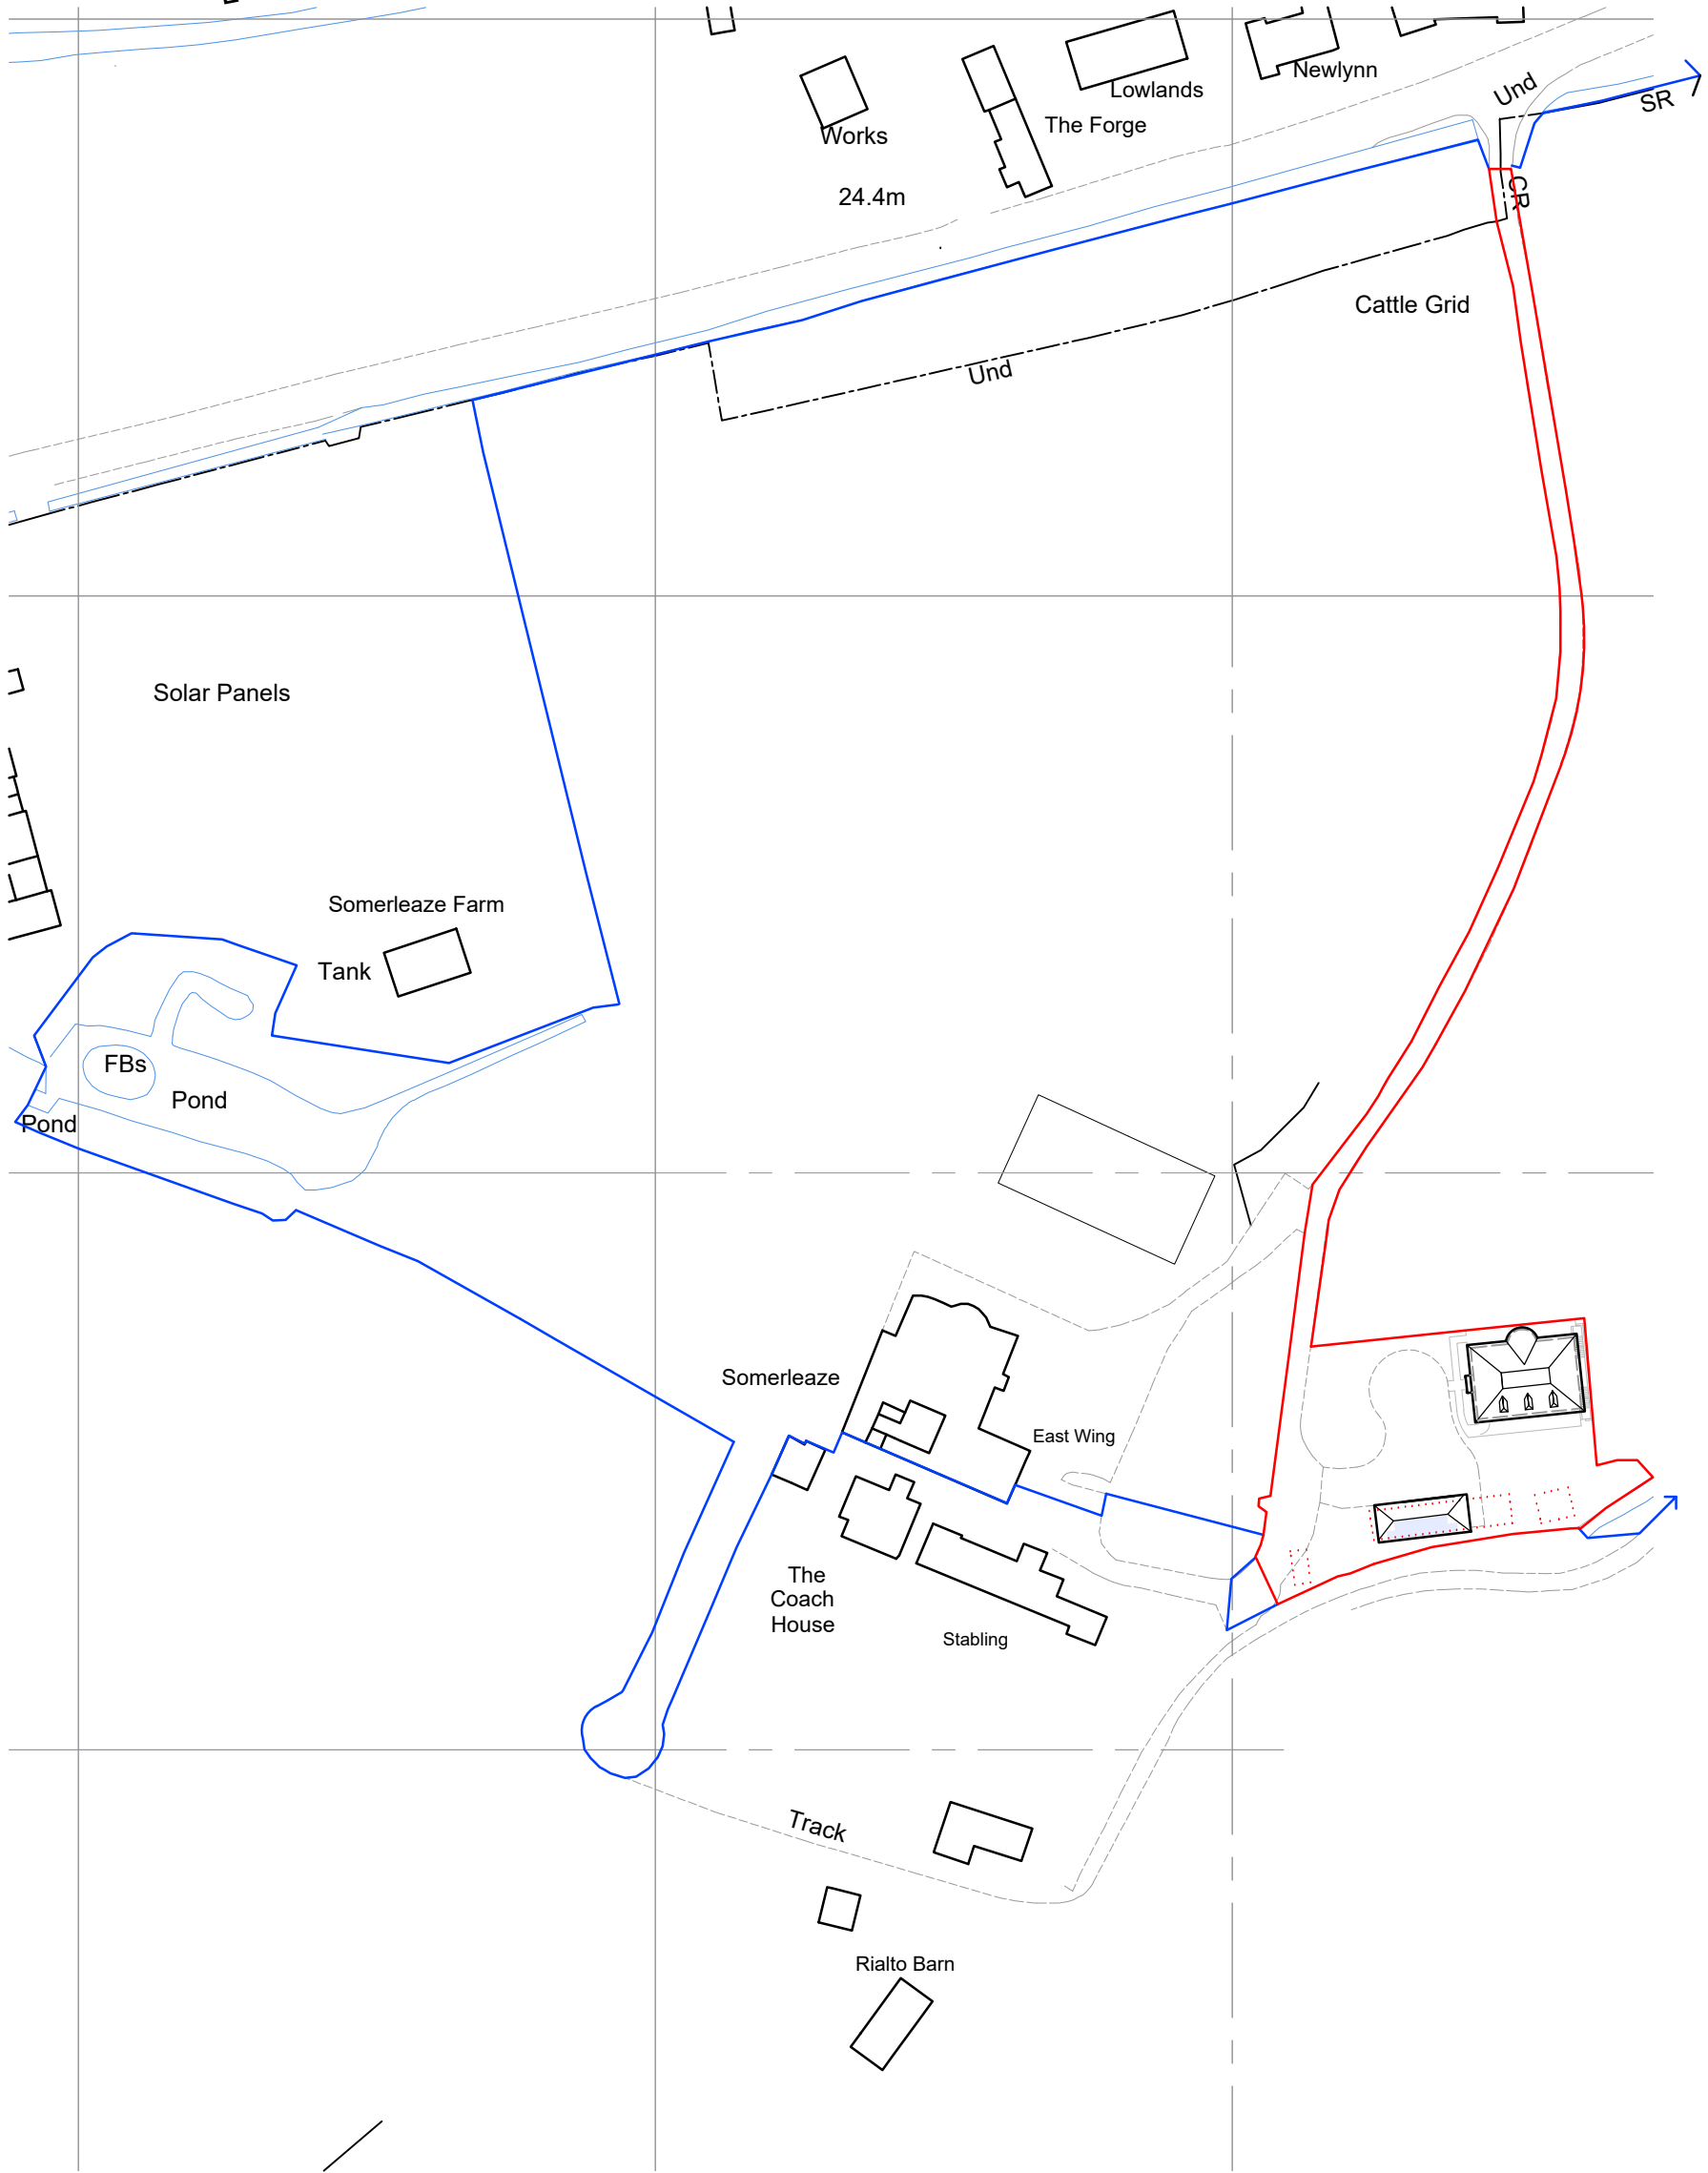

Lower River Axe

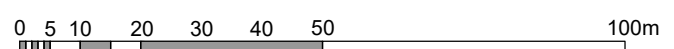

Location Plan
1:1250



Client	Mr Keith Abercromby		
Project	New Dwelling on Land at Somerleaze House, Wookey, Somerset BA5 1JU		
Salmon Planning Company Ltd.	Date Feb 2022	Scale 1:1250 @ A3	Dwg. No. PL4293 /1
2 Priory Road, Wells, Som BA5 1SY	By JW		
Tel. 01749 671500			
e-mail: enquiries@salmonplanning.co.uk	Location Plan		