


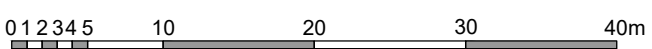

Revision	Date	Description
B	12/02/24	Basement removed and levels updated
A	10/05/23	Additional ground levels shown



Client **Mr Keith Abercromby**

Project **New Dwelling on Land at Somerleaze House, Wookey, Somerset BA5 1JU**

Salmon Planning Company Ltd.
2 Priory Road, Wells, Som BA5 1SY
Tel. 01749 671500
e-mail: enquiries@salmonplanning.co.uk

Date Feb 2022 By JW Scale 1:500 @ A3 Dwg. No. **PL4293 /3B**

Proposed Block Plan