




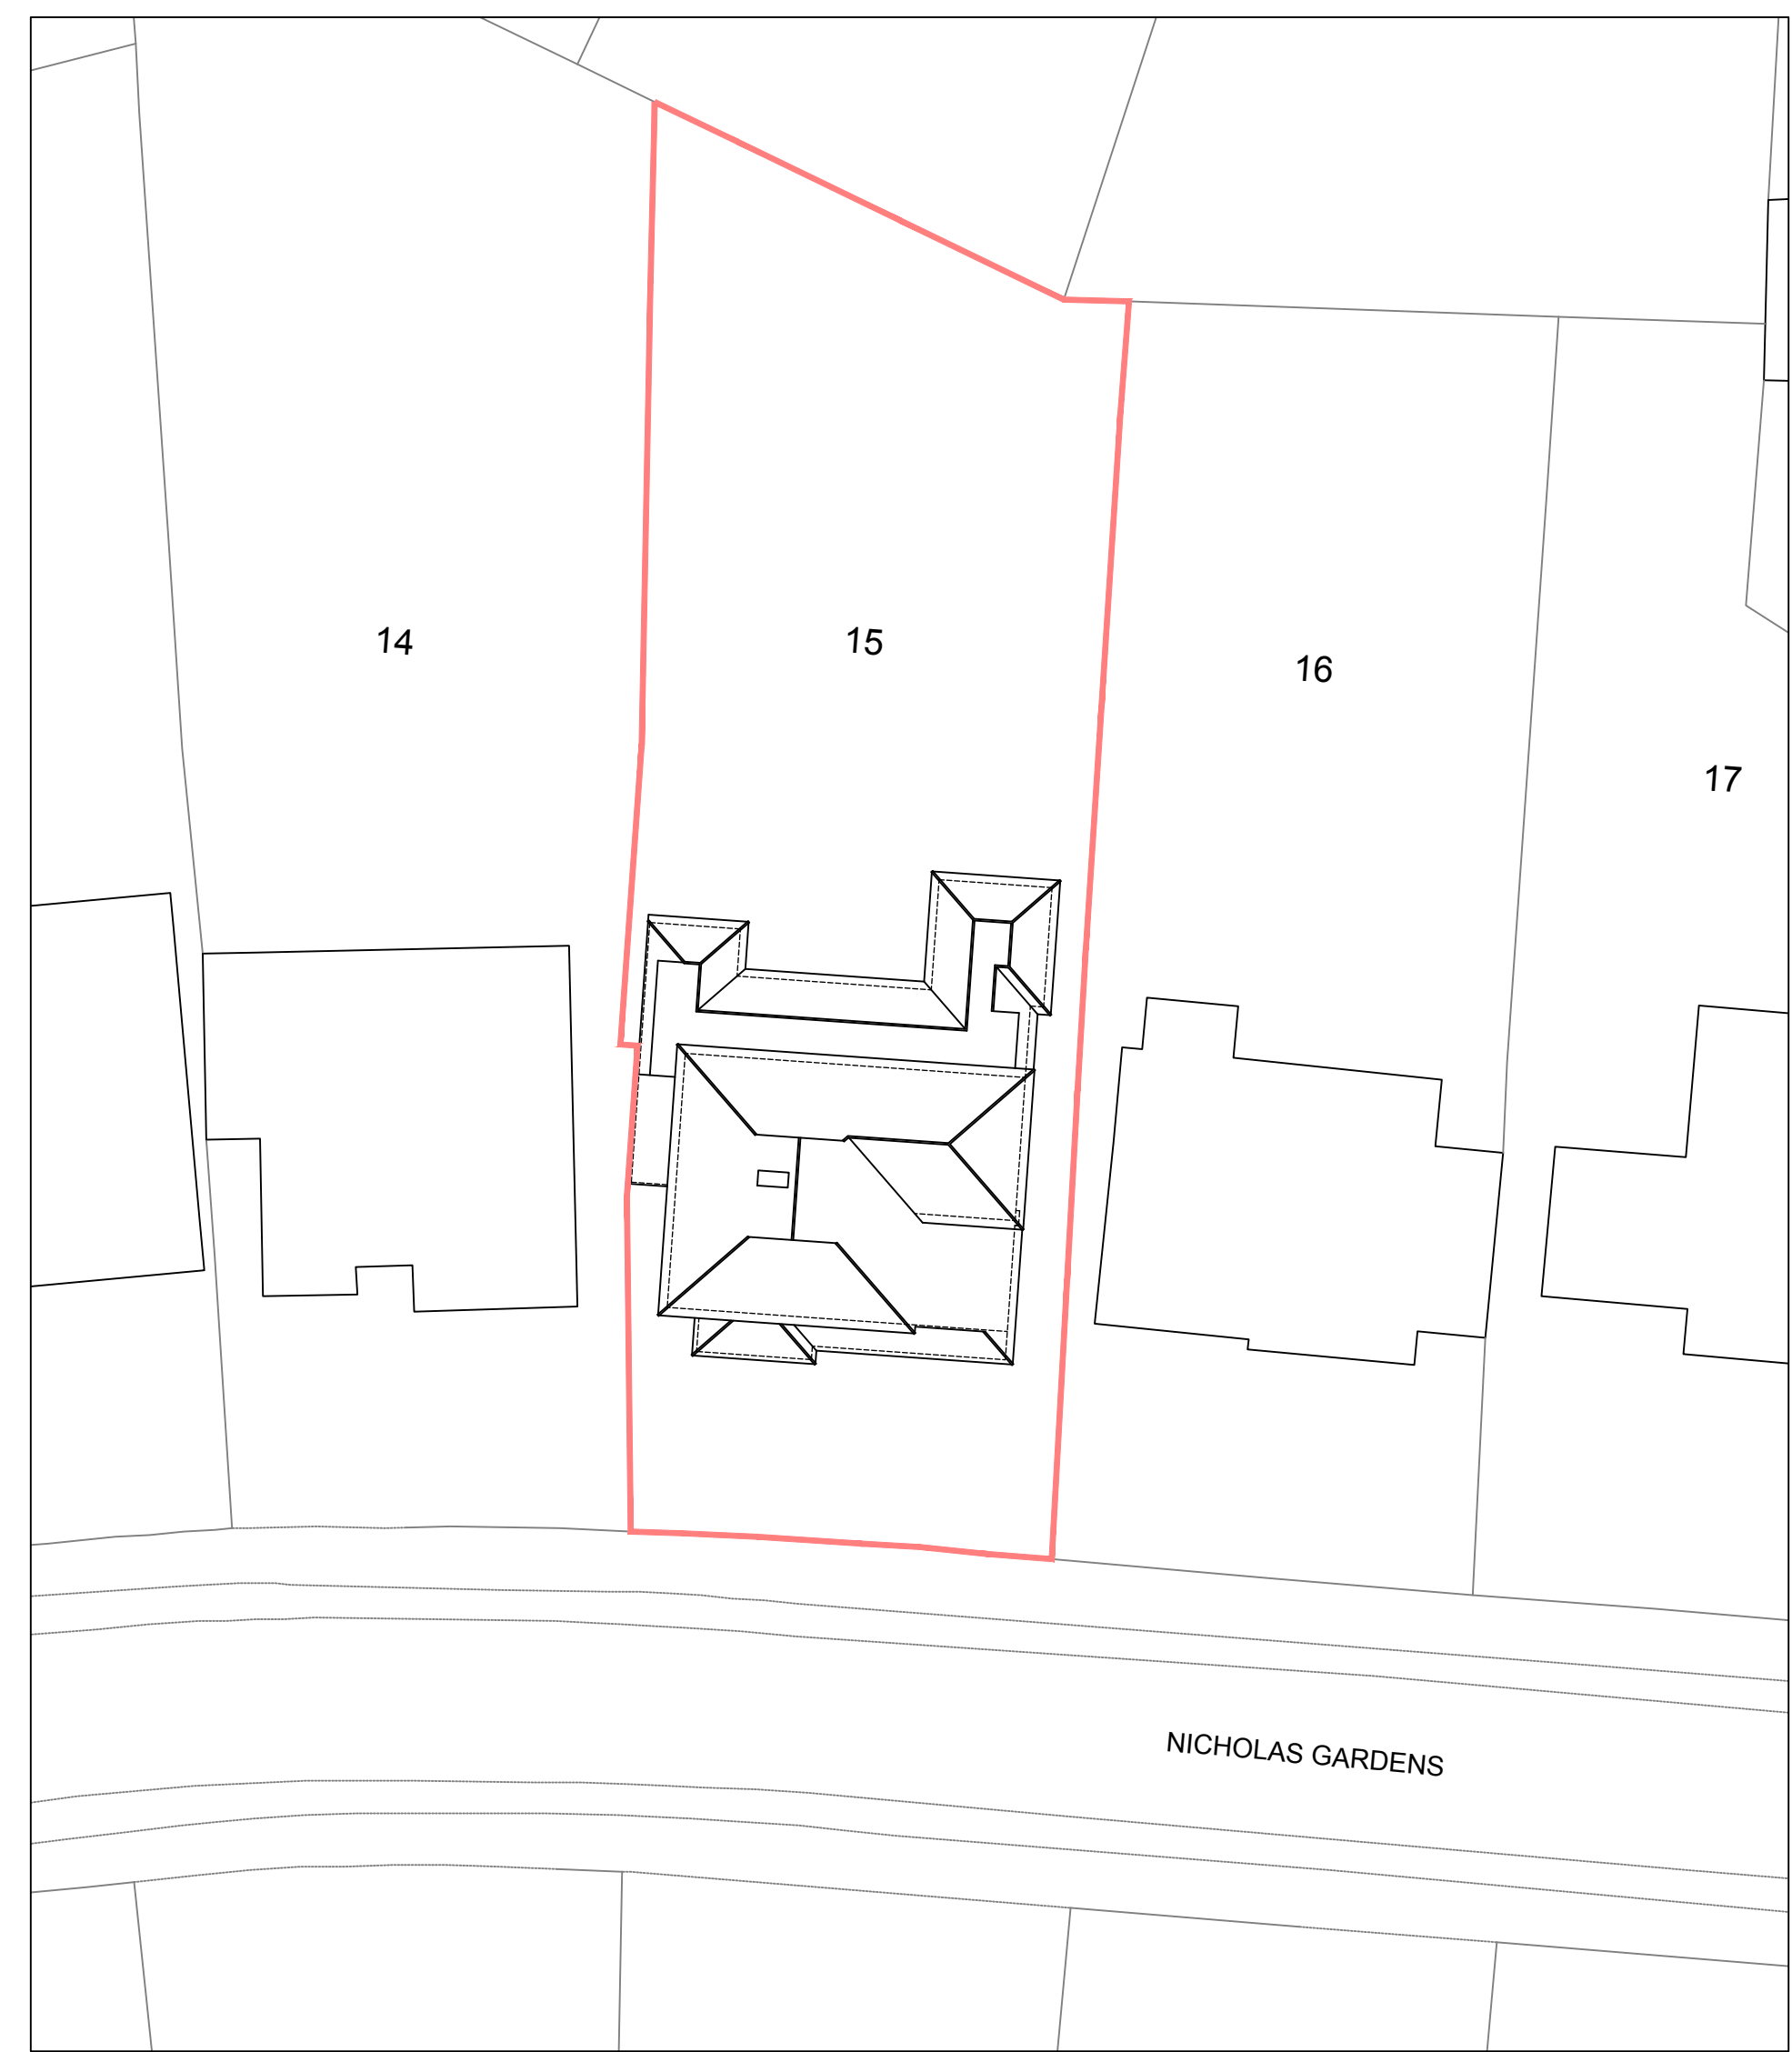



- Notes:-
1. All working dimensions to be checked on site.
 2. Any discrepancies between drawings of different scales, and between drawings and specification where appropriate to be notified to the designer.
 3. Copyright reserved. This drawing may only be used on the project specified in the title block. It may not be copied or disclosed to any third party without the prior written consent of the designer.

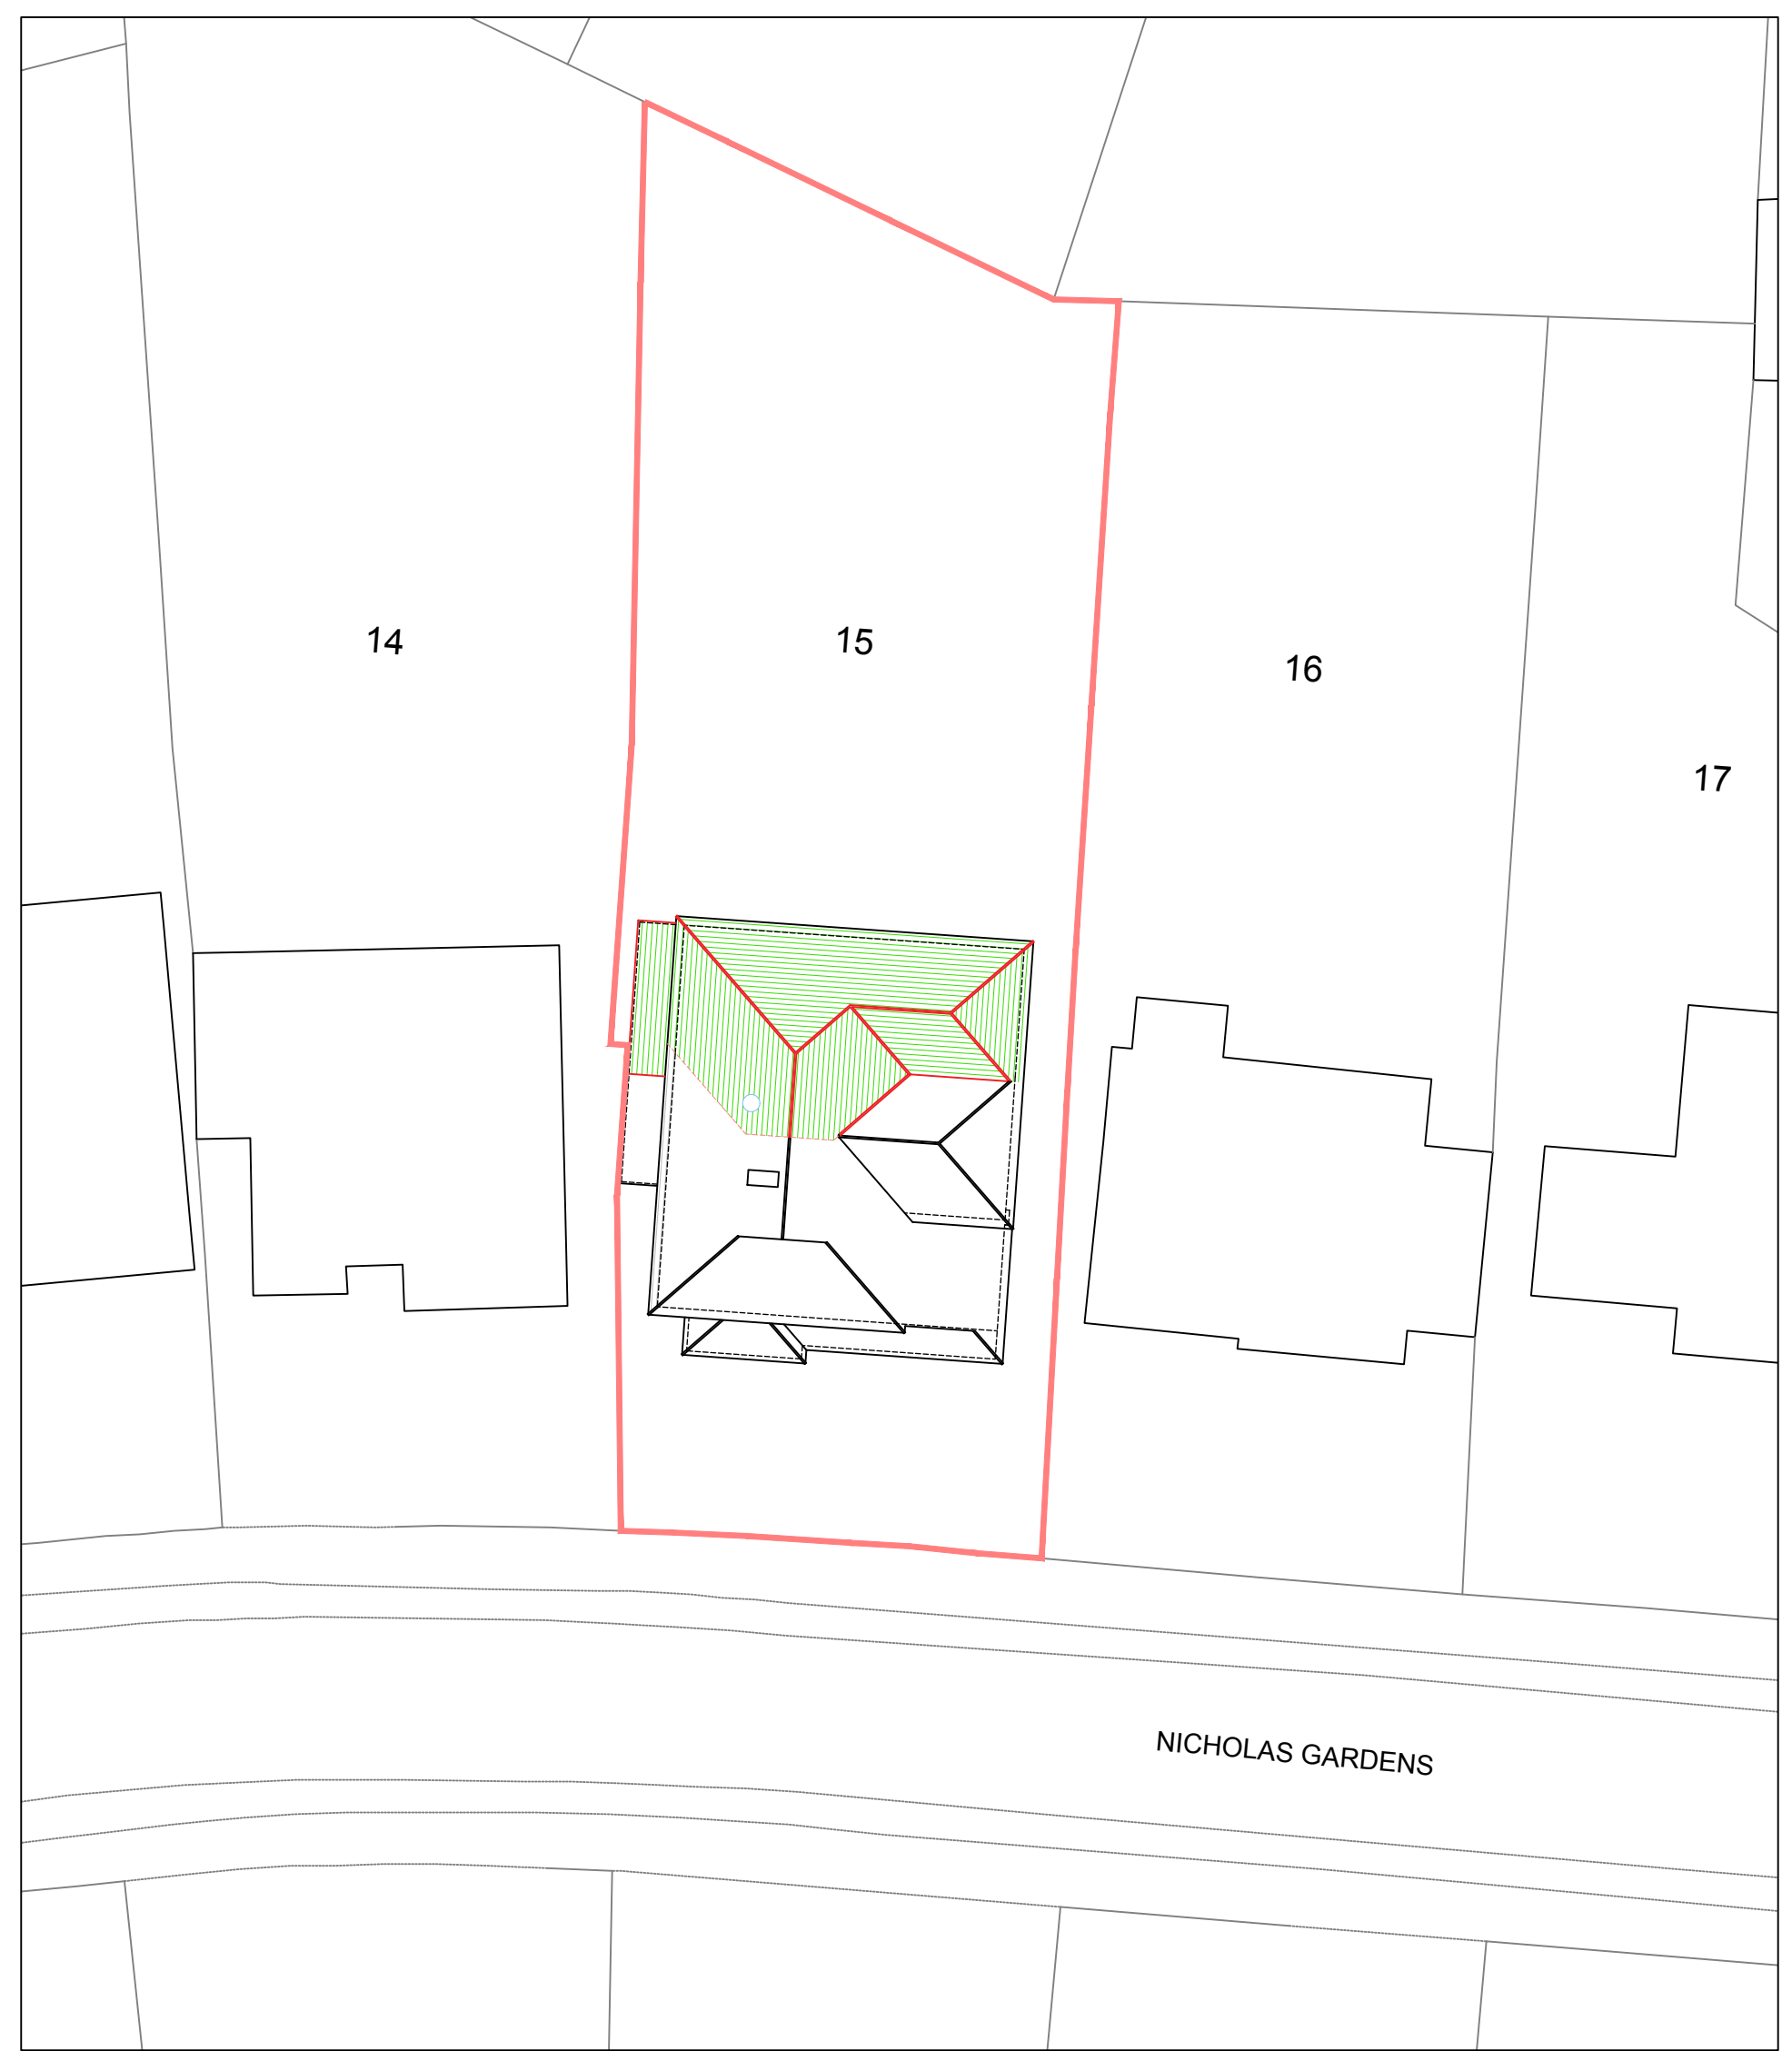


EXISTING BLOCK PLAN
SCALE 1:200

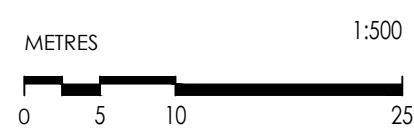

PROPOSED BLOCK PLAN
SCALE 1:200

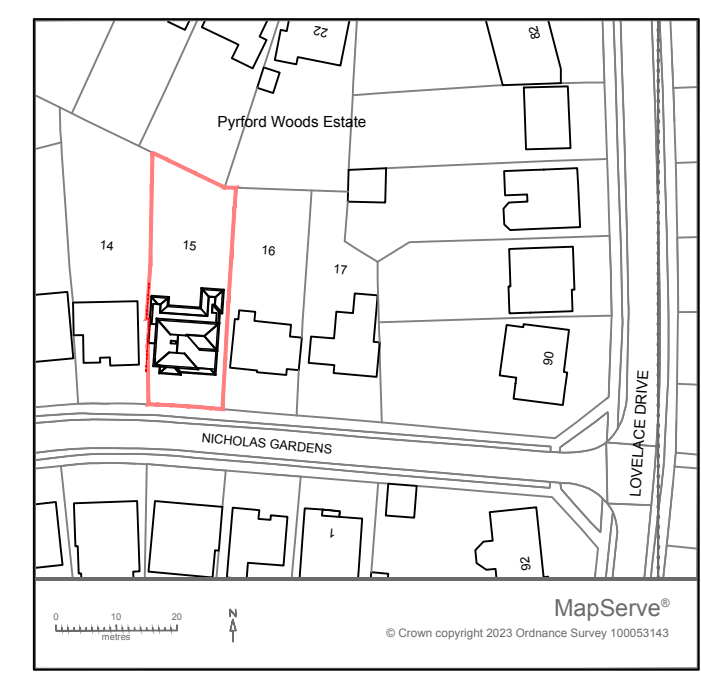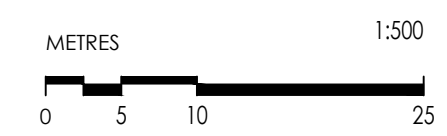

LOCATION PLAN
SCALE 1:1250

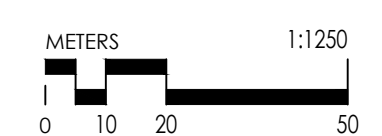

REV	DATE	COMMENTS
02	06.02.24	PLANNING ISSUE
01	07.01.24	PLANNING LEVEL DESIGN

**DAVID STRUDWICK
DESIGN + BUILD**

Astra House, The Common, Cranleigh, GU6 8RZ
01483 256760 / projects@davidstrudwick.co.uk

CLIENT:
MR PIETRZYBA & MS CASCINI
15 NICHOLAS GARDENS, PYRFORD,
SURREY, GU22 8SD

TITLE:
LOCATION AND BLOCK
PLANS

SCALE: 1:200/1250 @ A1

PROJECT: 1195

DRG No: 03

REV:
02