




33 Cedar Crescent, North Baddesley, Southampton, SO52 9FU

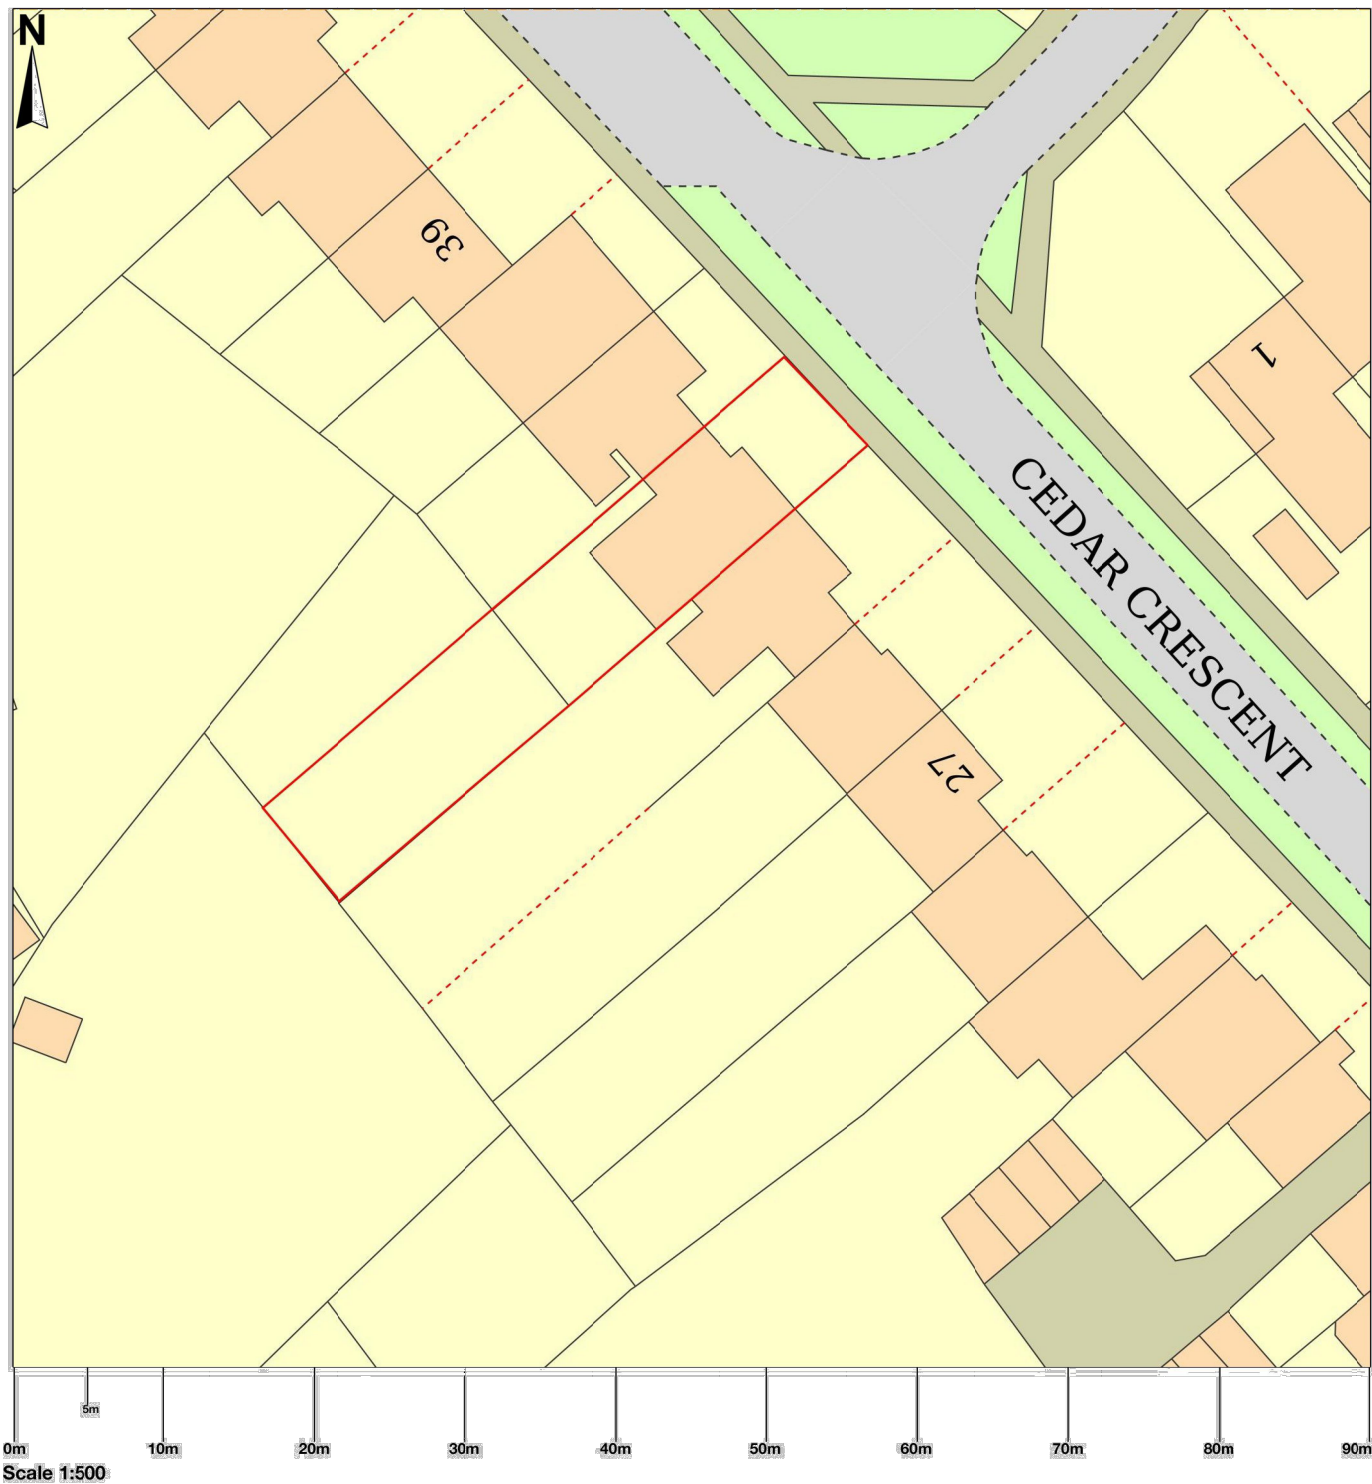

© Crown copyright and database rights 2023 OS 100054135. Map area bounded by: 438725,120139 438815,120229. Produced on 03 November 2023 from the OS National Geographic Database. Supplied by UKPlanningMaps.com. Unique plan reference: b90e/uk/1021815/1377966



client	Mr & Mrs Ruddam	
project	33 Cedar Crescent, North Baddesley, SO52 9FU	
title	PROPOSED SUMMER HOUSE Site Location Plan	
date	Jan 2024	scale 1:500
dwg no.	02	rev. no. -