


BLOCK PLAN 1:500

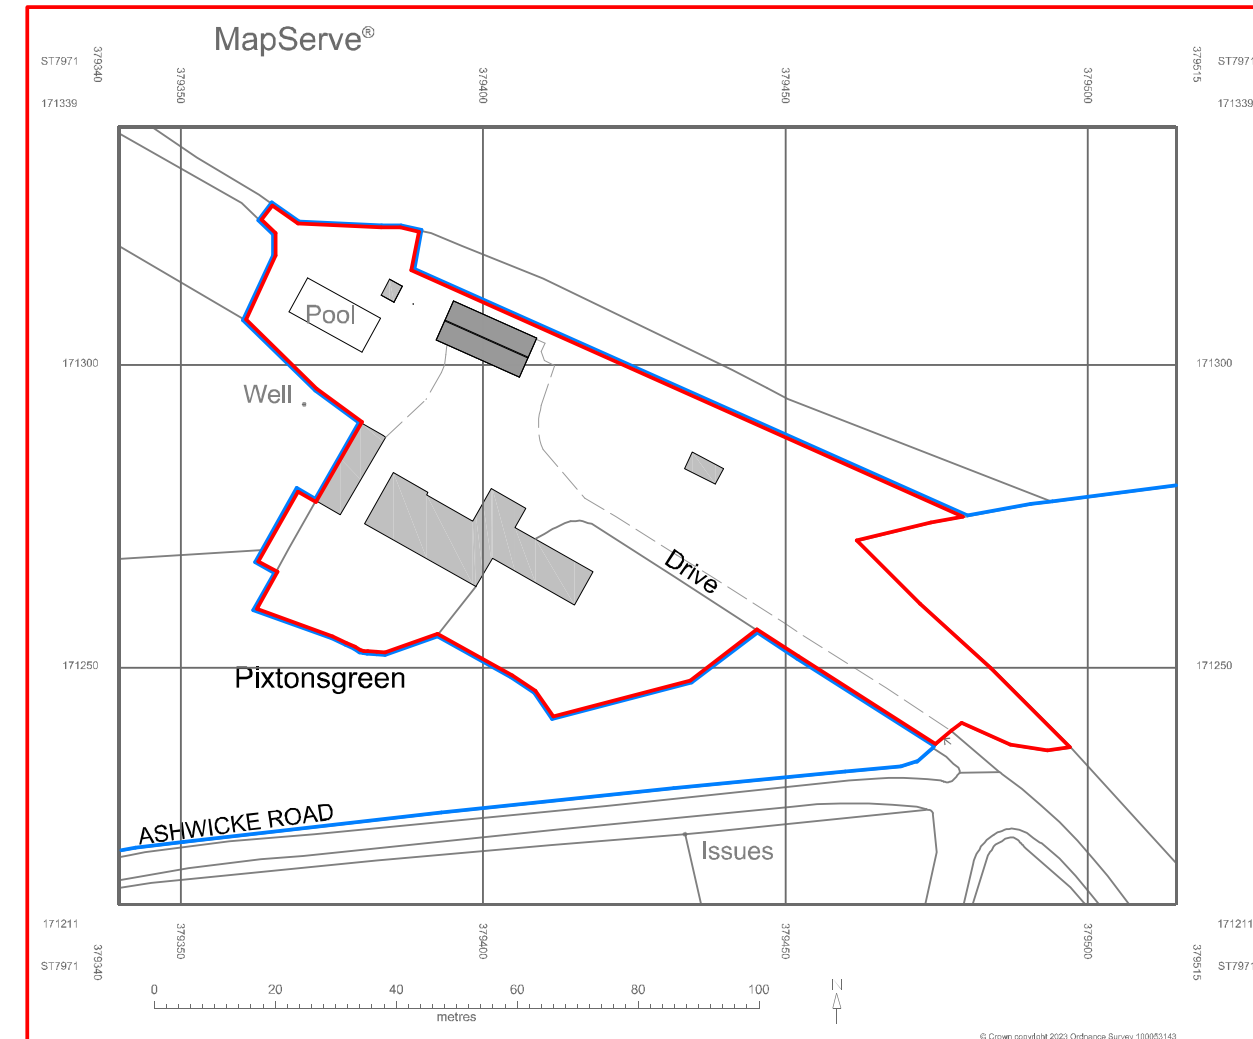

LOCATION PLAN 1:1250

Rev.	Revisions.	Date.	Drawn.	Checked
<h1>JOHN HARTLEY</h1> <p>Surveyors Ltd</p>				
Project: PROPOSED NEW GARAGE				
Address: PIXTONS GREEN, ASHWICKE, MARSHFIELD				
Dwg. Title: LOCATION AND BLOCK PLAN				
Dwg. No.: 1507.1.1		Scale: 1:1250 & 1:500 on A3		
Revision:	Date: DEC 23	Drawn: JH	T: 01225 811 876 M: 07889 64 88 90	
SK: SKETCH	P: PRELIMINARY	T: TENDER	C: CONSTRUCTION	

SALIX HOUSE
40 WESTWELLS
NESTON
CORSHAM
SN13 9RQ