

This drawing is copyright and may not be reproduced without the permission of MVA. All drawings to be read in conjunction with the project specification with all works carried out in accordance with the latest British Standards and Codes of practice. Except for the purposes of assessing planning applications; this drawing is not to be scaled, use figured dimensions only. All dimensions are to be checked on site and any discrepancies between this drawing and other information given elsewhere must be reported to MVA before work proceeds.


original sheet size **A1**




EXISTING - RHS SIDE  
1 : 100



PROPOSED SIDE  
1 : 100

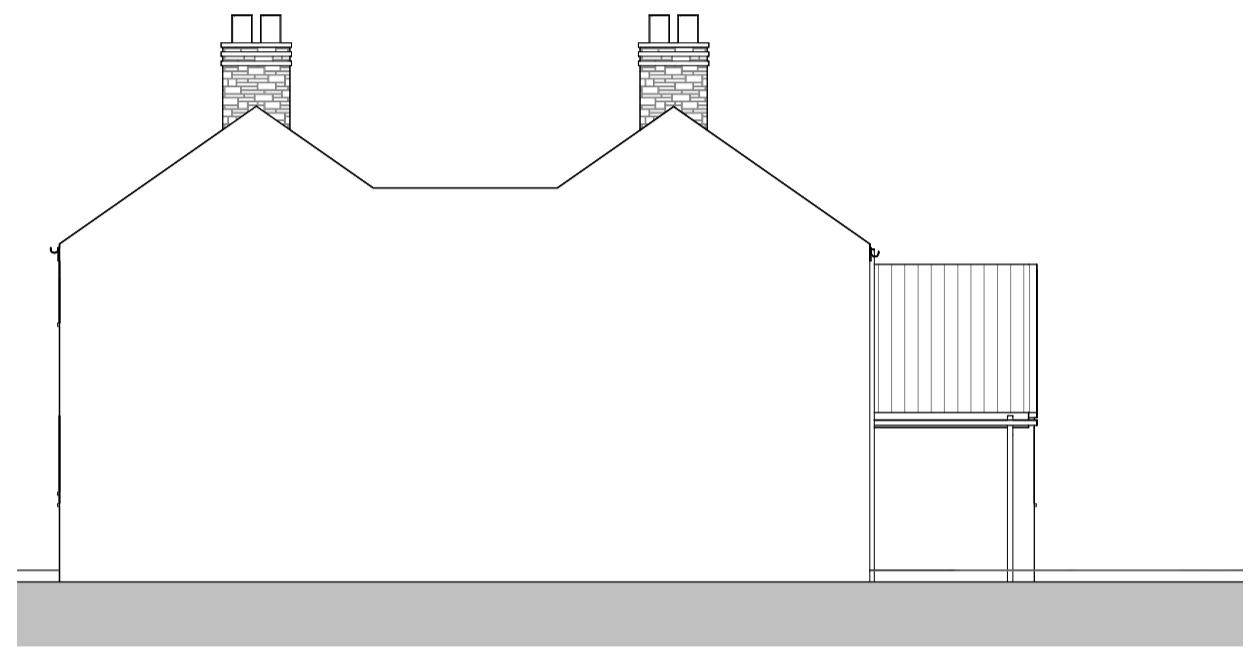

EXISTING - LH SIDE  
1 : 100

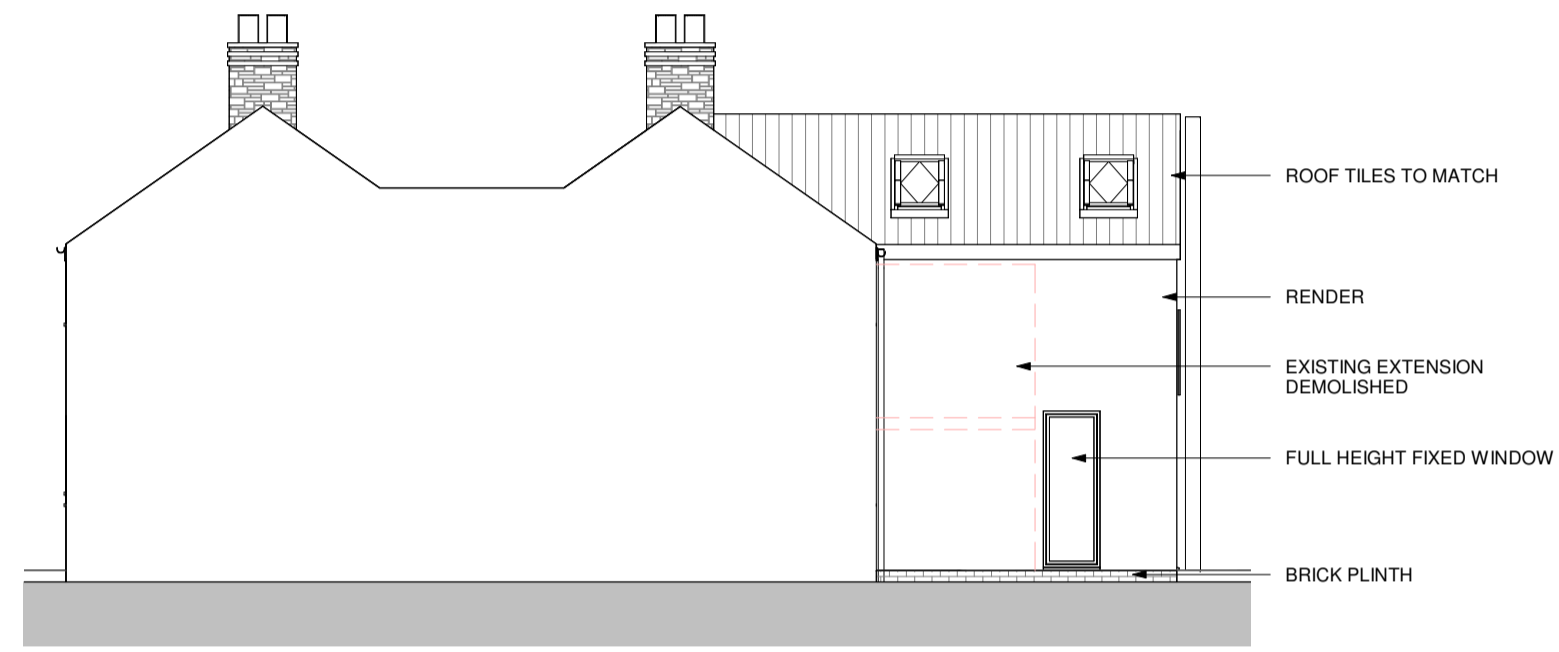

PROPOSED - LH SIDE ELEVATION  
1 : 100



EXISTING - REAR  
1 : 100




PROPOSED REAR - OPT 2  
1 : 100




EXISTING - FRONT  
1 : 100




PROPOSED - FRONT  
1 : 100

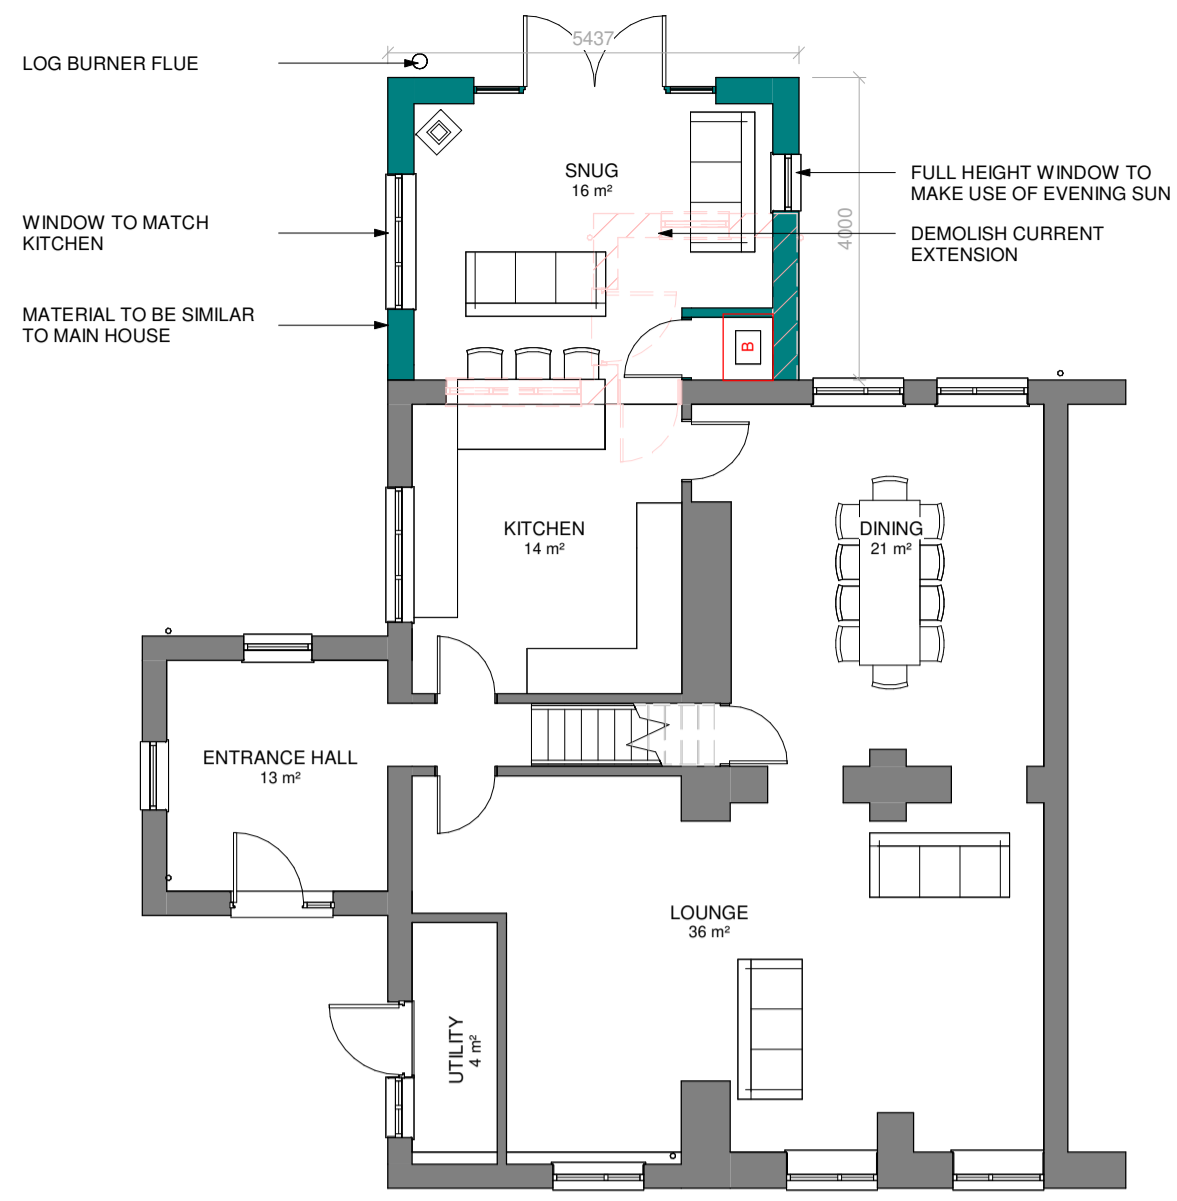


PROPOSED - GROUND  
1 : 100

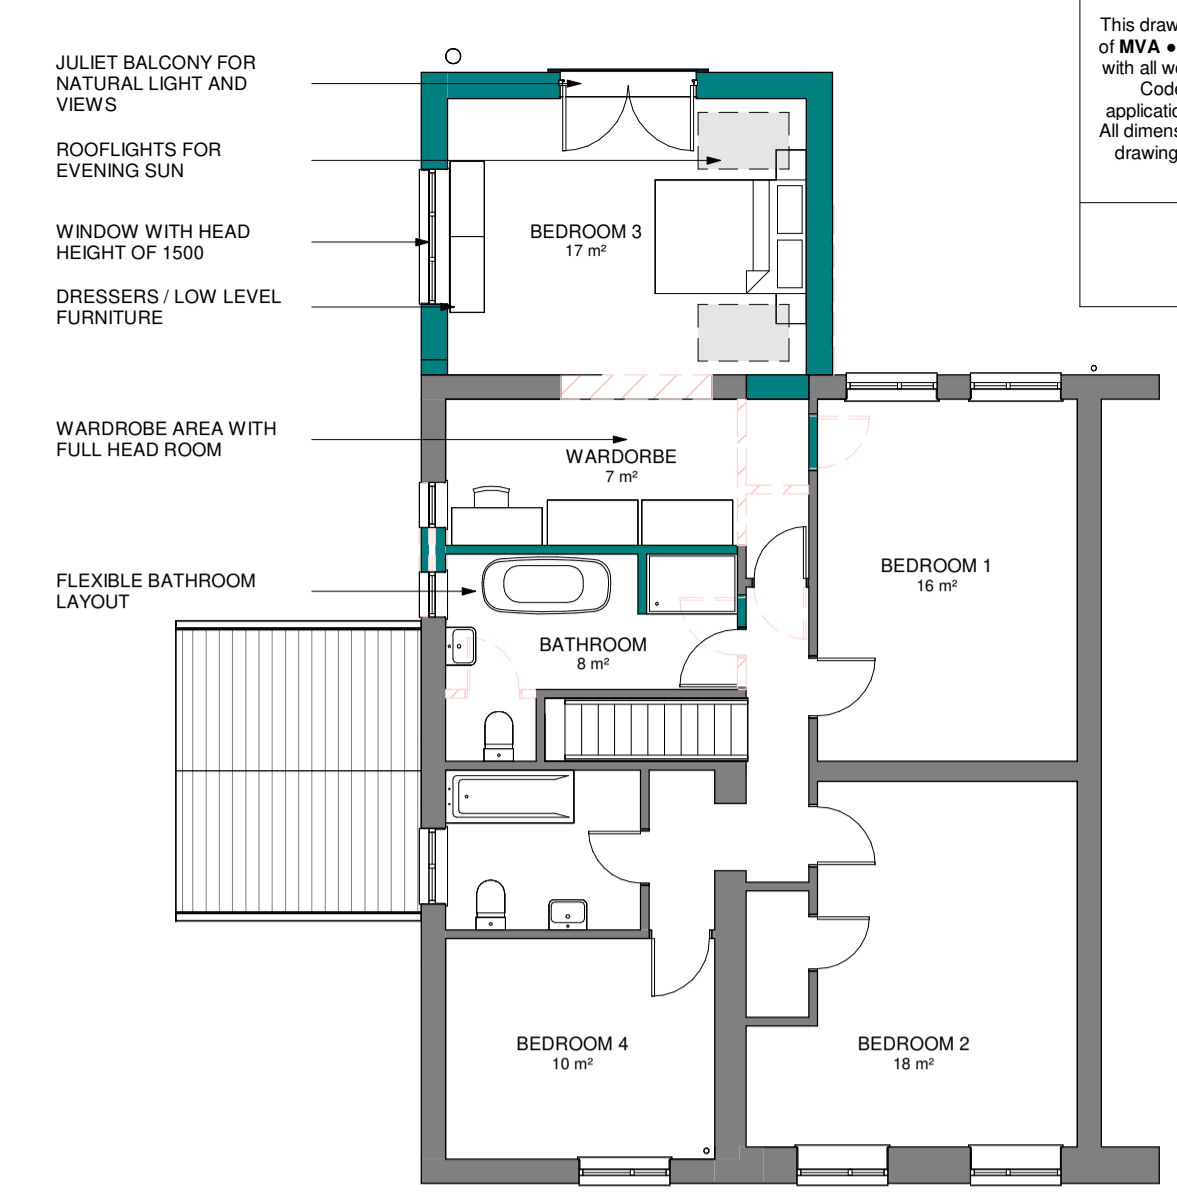


PROPOSED - FIRST  
1 : 100

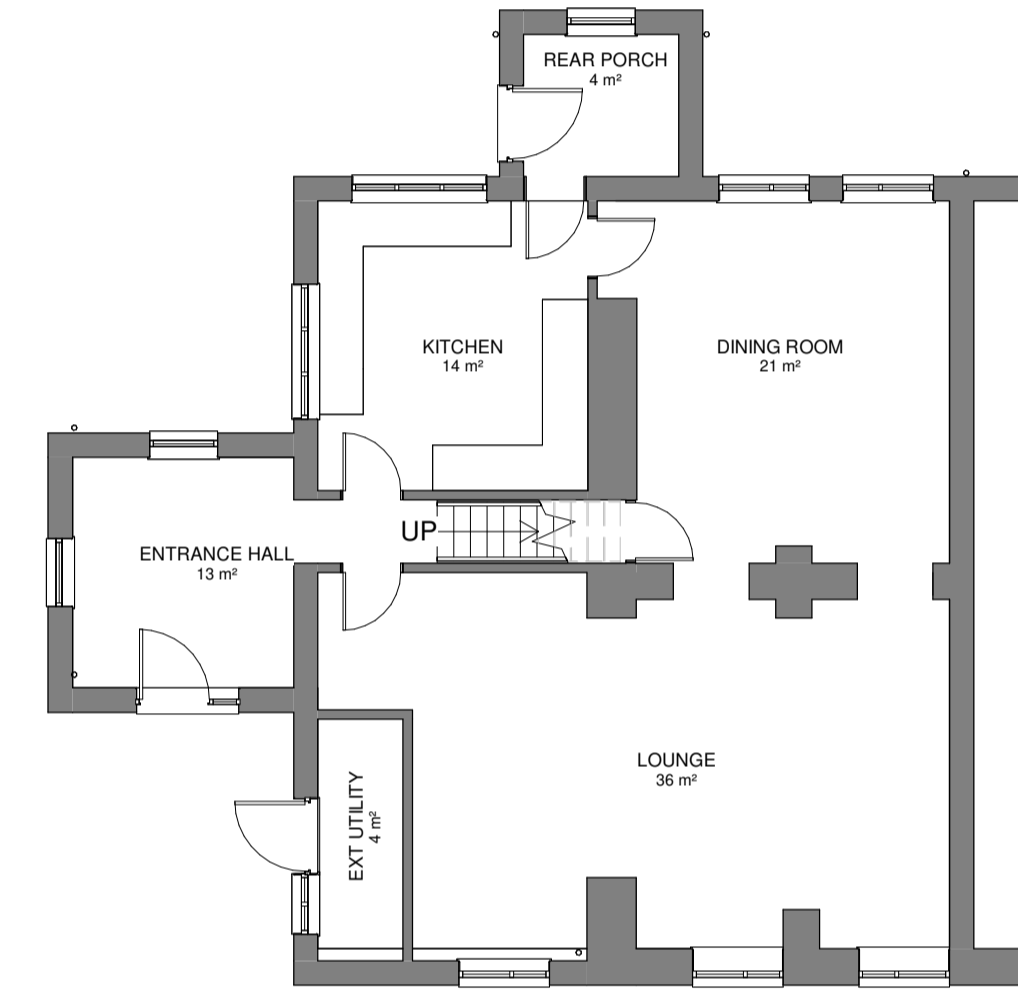


EXISTING - GROUND  
1 : 100

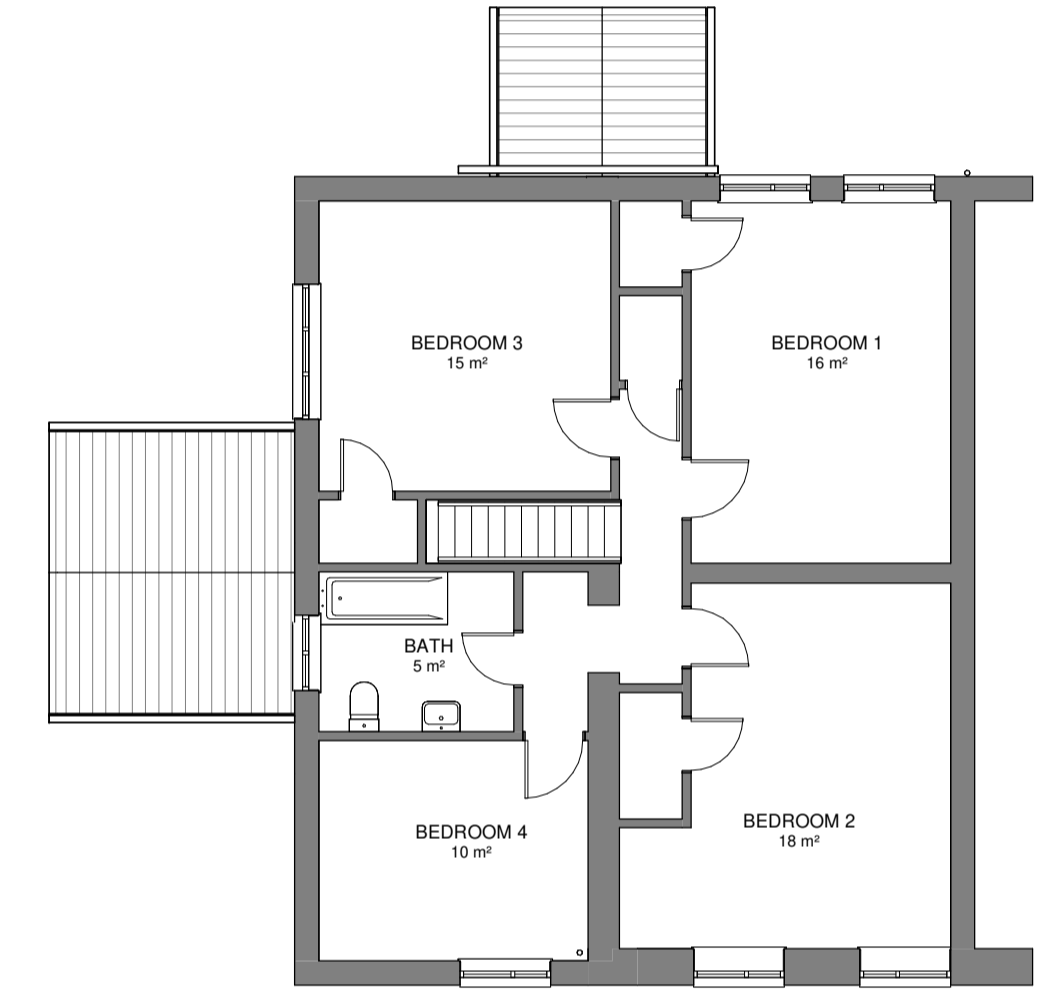


EXISTING - FIRST  
1 : 100

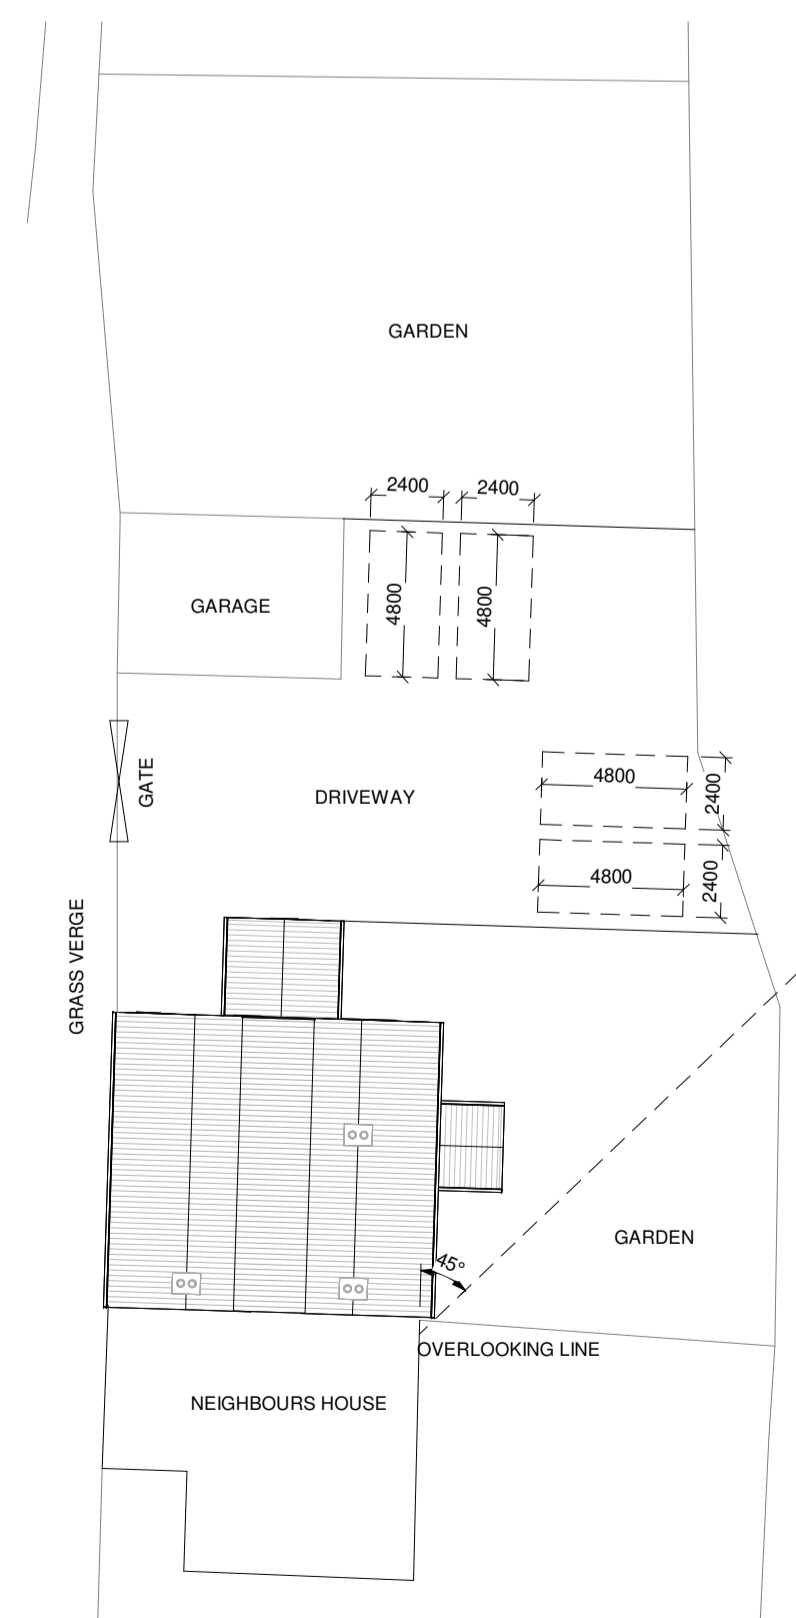

EXISTING - BLOCK  
1 : 250

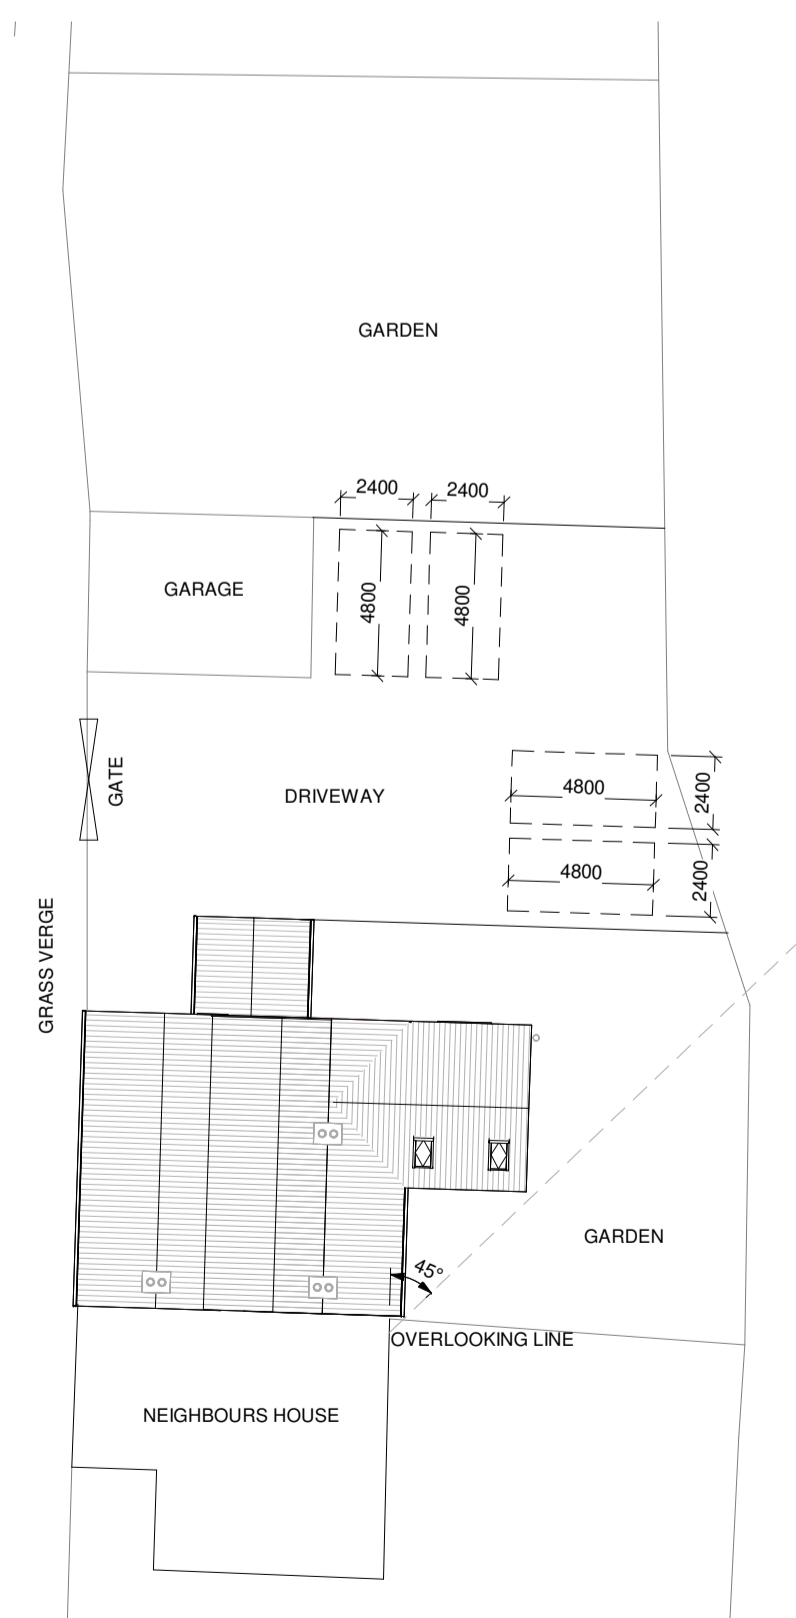

PROPOSED - BLOCK  
1 : 250

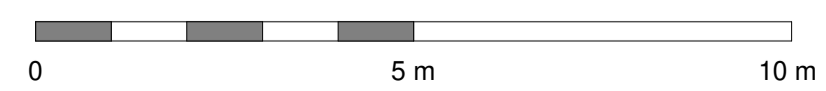

P3	Planning Issue	EB	07.02.2024
P2	Develop chosen option	EB	17.01.2024
P1	First issue	EB	08.12.2023
Rev	Description		Rev/Date

**My Village Architect**  
32 Junction Way  
BS16 9LA  
07510137964  
info@myvillagearchitect.co.uk



Project Title:  
**8 Broad Lane**

Drawing Title:  
**Combined Plans**

Drawn By: EB Date: OCT 2023

Checked By: - Scale: As indicated @ A1

Drawing No: 2333 / 02 Rev: P3

Status: **PLANNING**