
This drawing is copyright and may not be reproduced without the permission of MVA • All drawings to be read in conjunction with the project specification with all works carried out in accordance with the latest British Standards and Codes of practice • Except for the purposes of assessing planning applications; this drawing is not to be scaled, use figured dimensions only • All dimensions are to be checked on site and any discrepancies between this drawing and other information given elsewhere must be reported to MVA before work proceeds.

## original sheet size A4

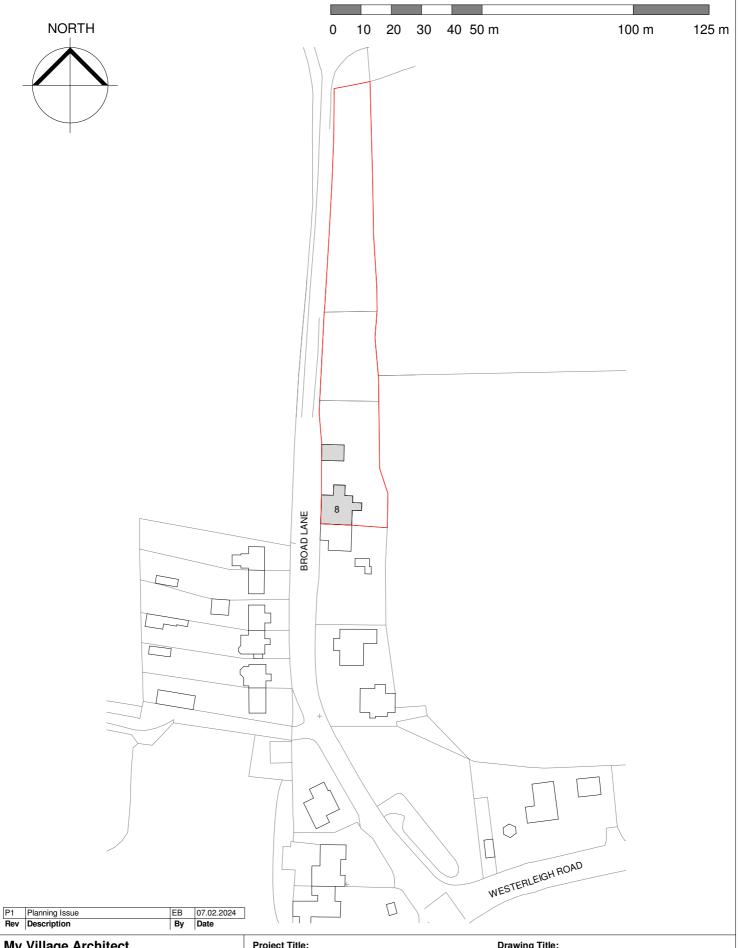

## My Village Architect

32 Junction Way BS16 9LA

07510137964 info@myvillagearchitect.co.uk



Project Title:		Drawing Title:
8 Broad Lane		Location Plan
Drawn By: EB	Checked By: -	Date: NOV 2023

Rev: P1 Status: **Drawing No:** 2333 / 01 **PLANNING** 

Scale: 1:1250@A4