



Second Floor Plan

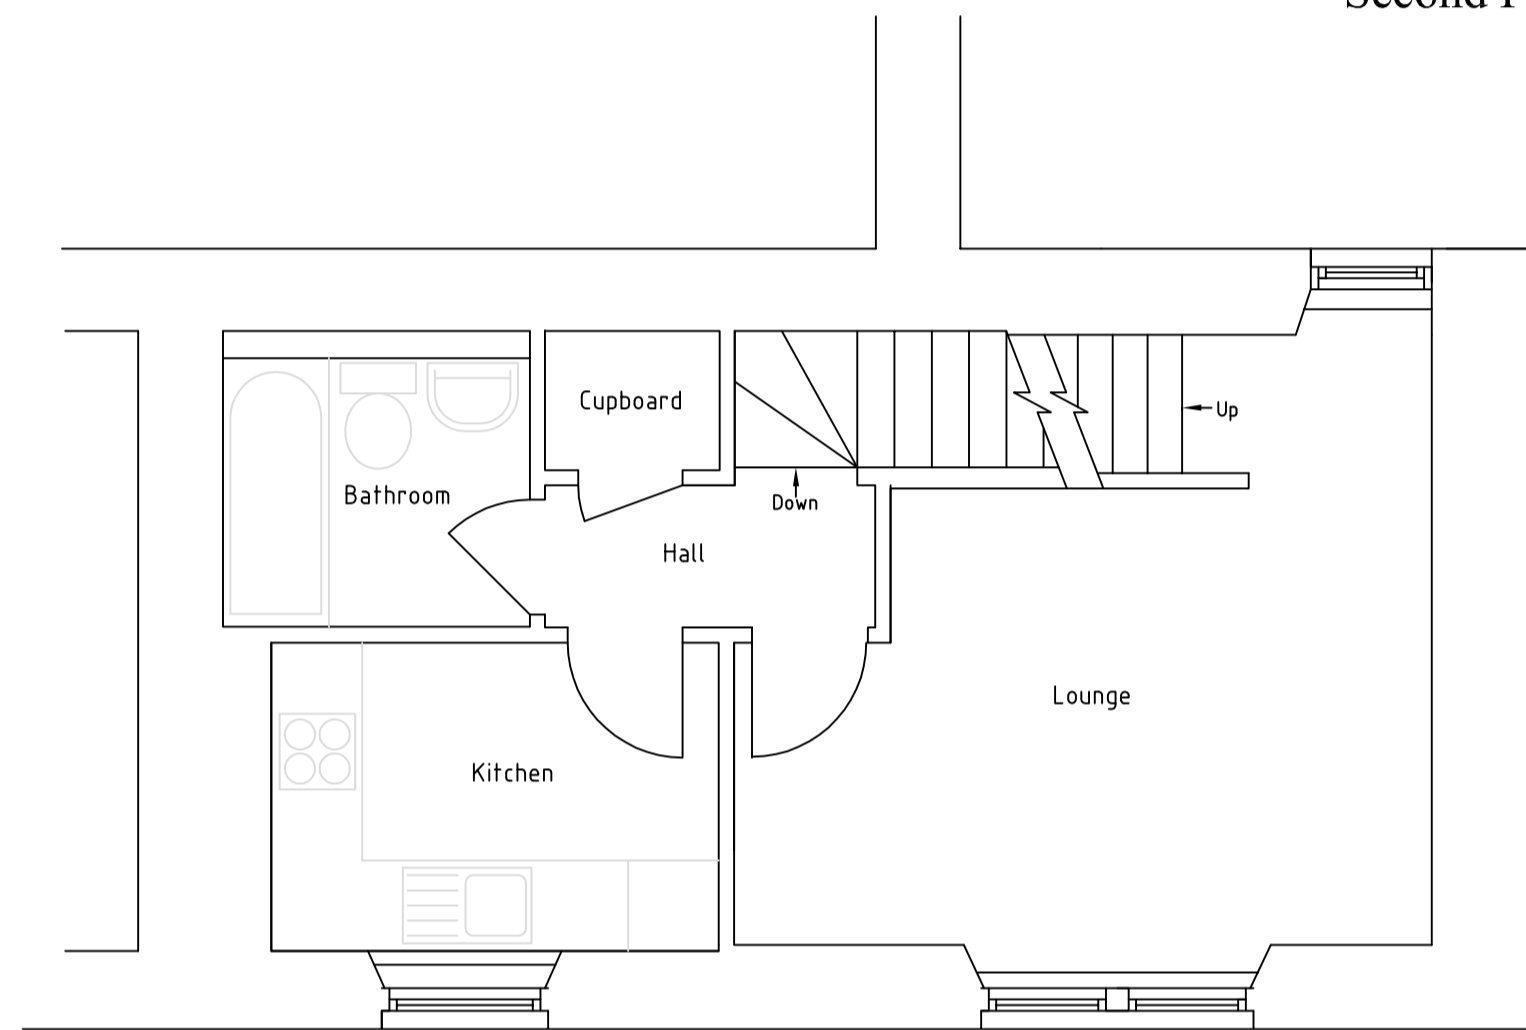

First Floor Plan



South Elevation

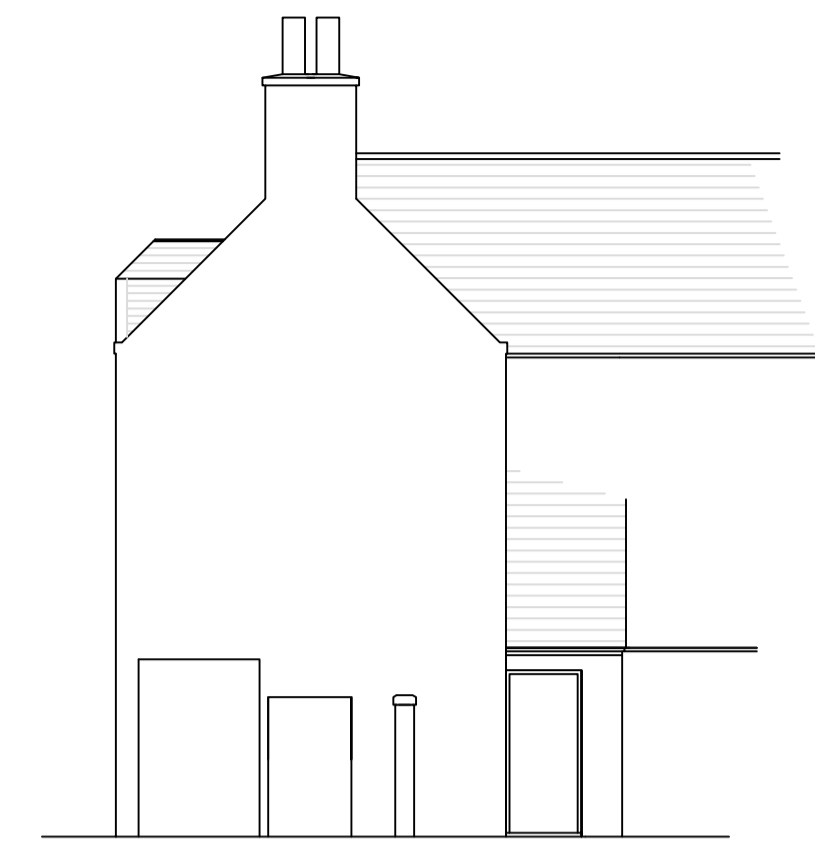


East Elevation




North Elevation

Existing Elevations

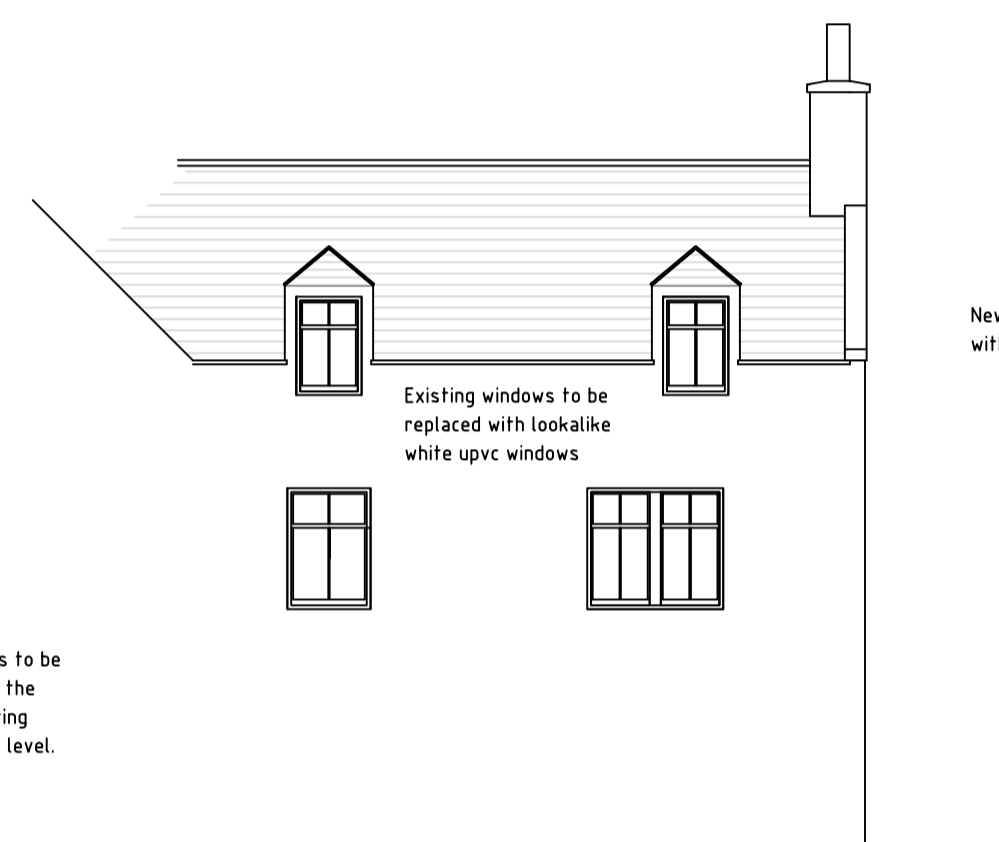


South Elevation

New windows to comply with fire escape regulations.

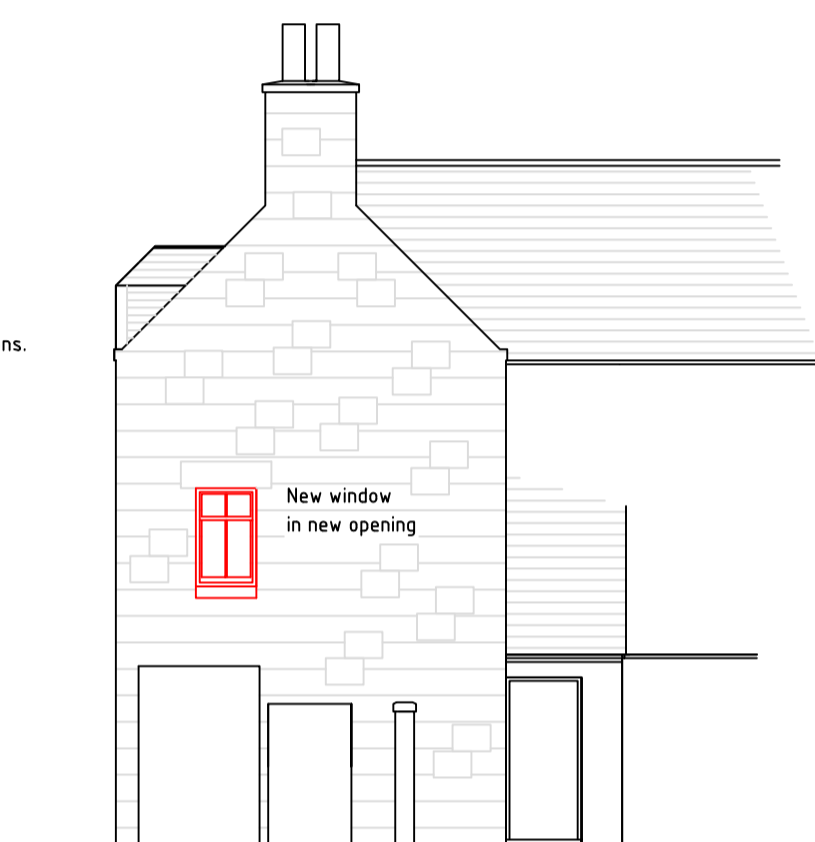


Proposed East Elevation

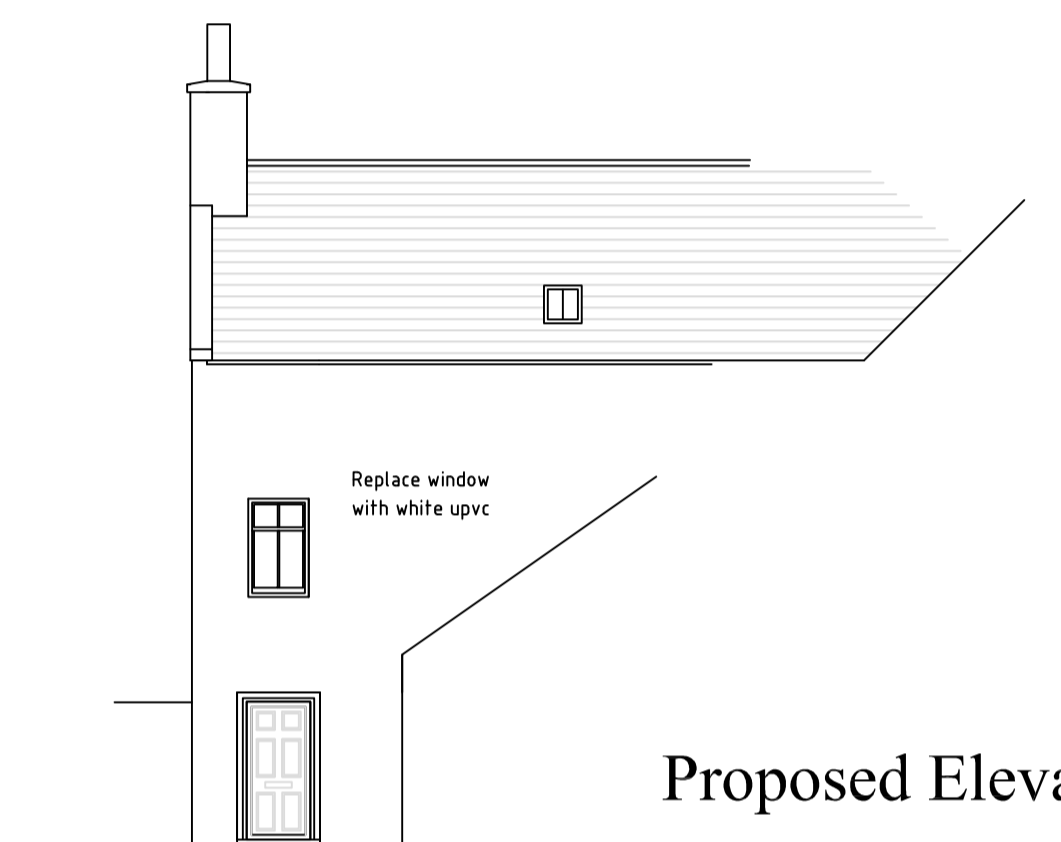


North Elevation

Proposed Elevations

Existing Floor Plans

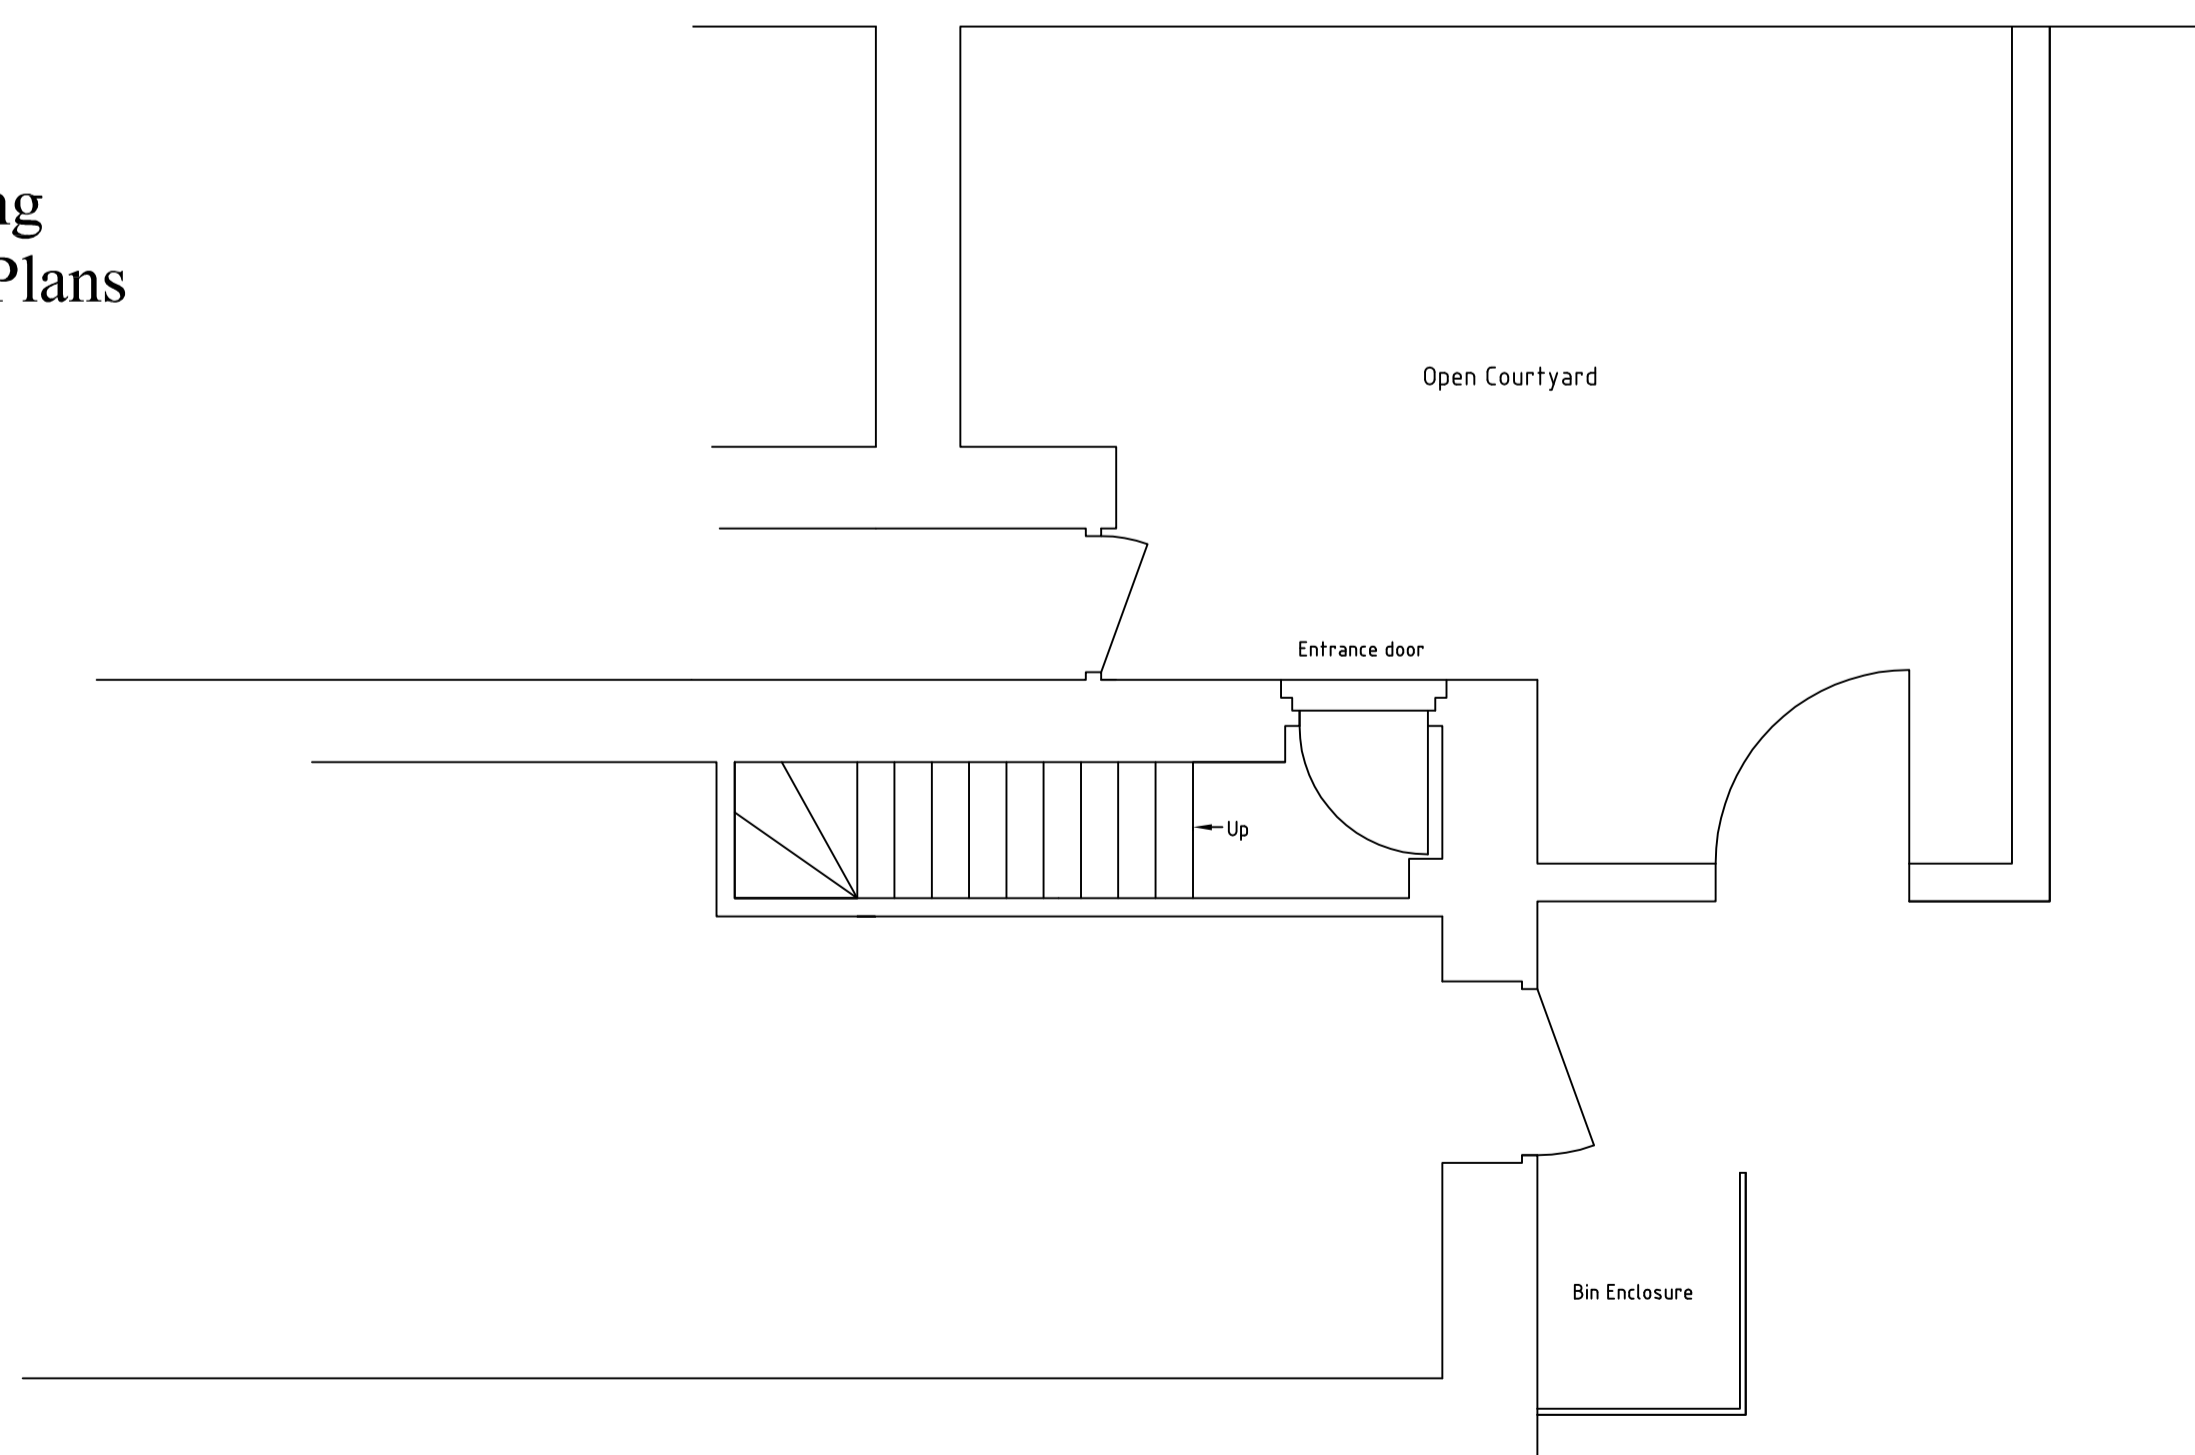


Ground Floor Plan

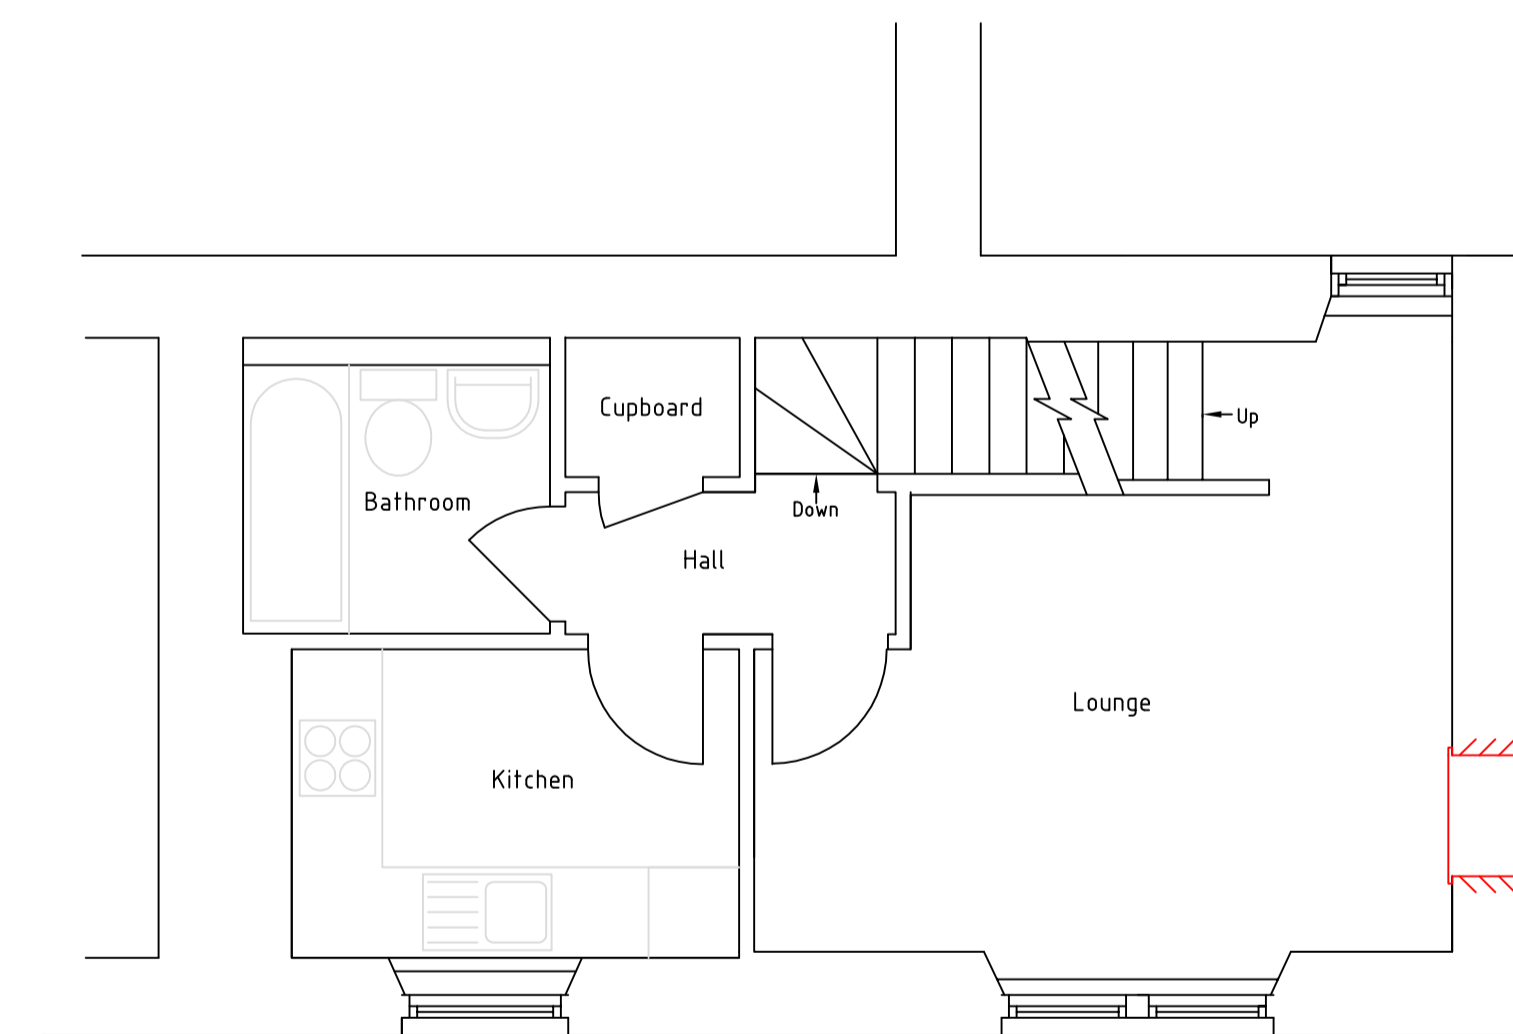

Form opening in stonework wall and provide new white upvc window

Proposed First Floor Plan

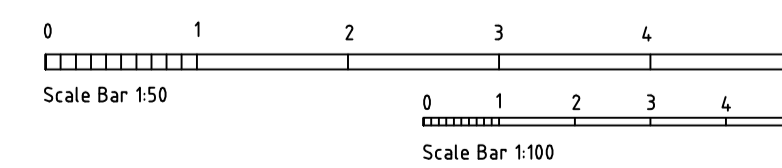

Proposed Alterations at 3 Market Lane, Stonehaven
for Jos Smith

Dr.No.981.01

Scales 1:50,1:100

August 2023

John G Aitken Architectural Services
Telephone Stonehaven (01569) 766765 Mobile No. 07734 569906