
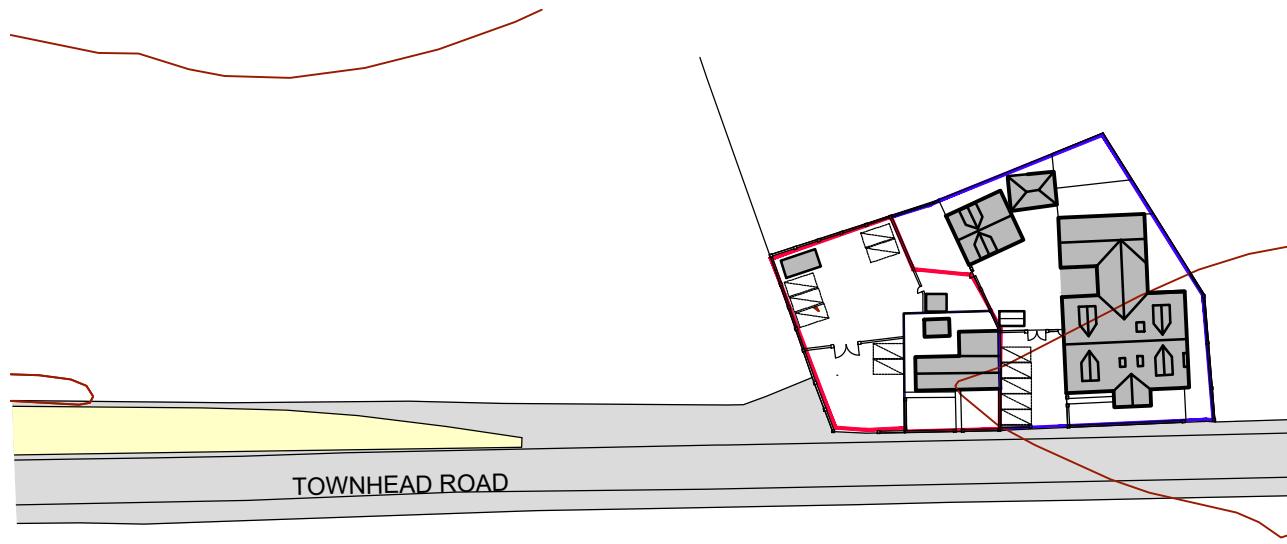




Notes

Do not scale from this drawing. All sizes to be taken and checked on site by the contractor prior to the preparation of shop drawings or fabrication of parts. Any discrepancies should be brought to the immediate attention of the architect.

NB This drawing information has been produced for Mr P Murtagh and has been prepared for purposes of Planning Application. It is not intended for construction or for use by any other person or for any other purpose.

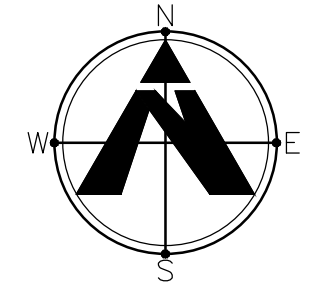

Location Plan
1:1250

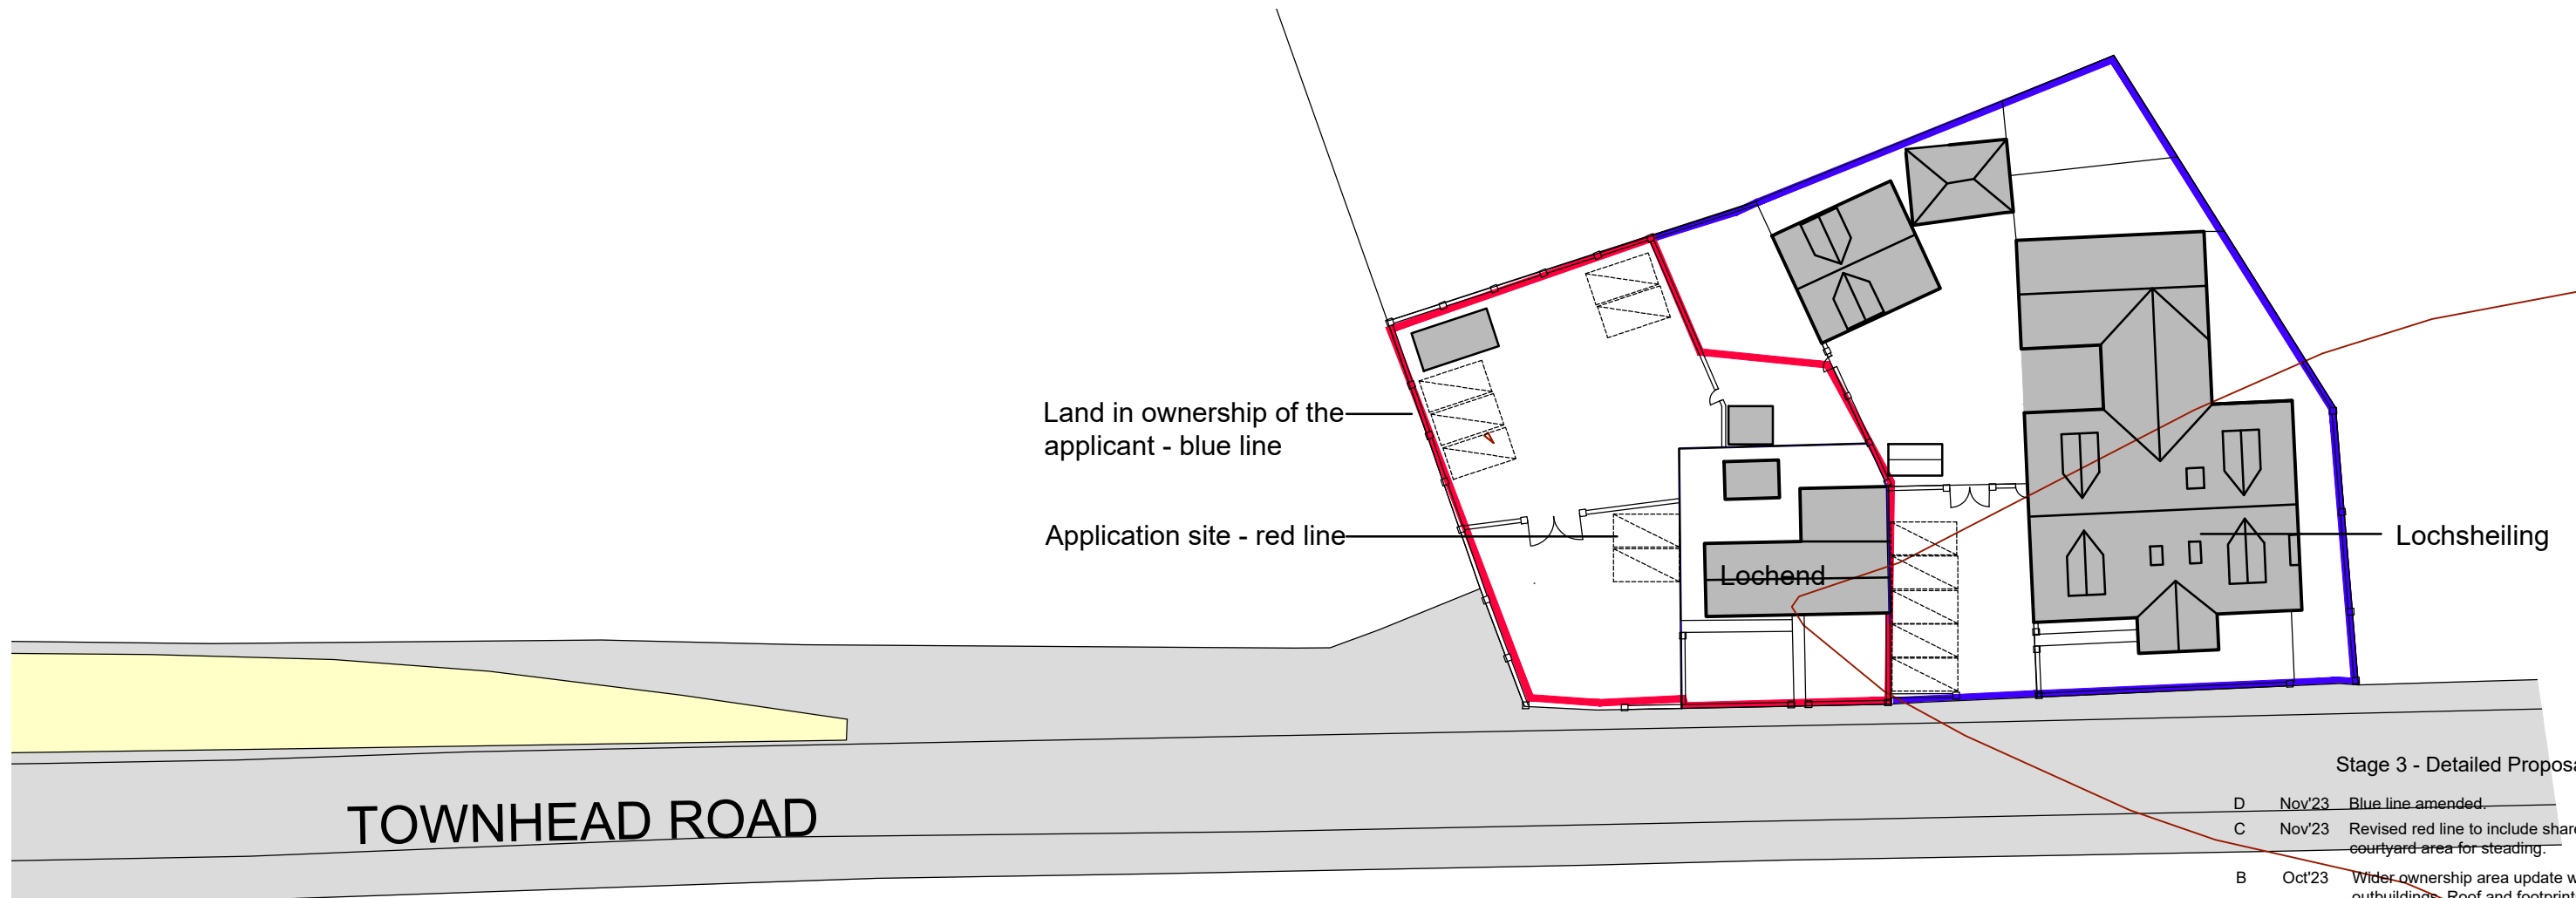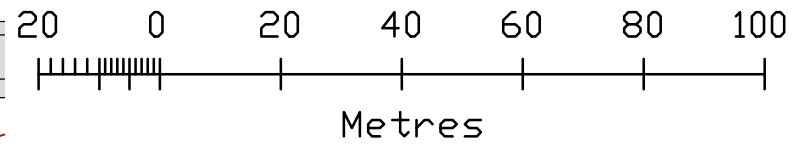

Land in ownership of the applicant - blue line

Application site - red line

Lochend


Lochshelling

TOWNHEAD ROAD

Stage 3 - Detailed Proposals

D	Nov'23	Blue line amended.	AC
C	Nov'23	Revised red line to include shared parking courtyard area for steading.	AC
B	Oct'23	Wider ownership area update with outbuildings. Roof and footprints corrected from that shown on the OS base information.	AC
A	Sept'23	Planning Application	AC

Block Plan
1:500

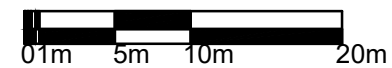

Rev	Date	Description	Rev by
Status			
Job / Client			
Replacement dwelling, Lochend, Townhead Road, Coatbridge, ML5 2EH for Mr P Murtagh			
Drawing Title			
Location Plan			
Project Architect	AC	Drawn by	AC
Scale @ A3	1/1250 (1/500)@A3	Job Number	LSC 02
Date	Apr '23	Drawing Number	L000 D