


general notes © This drawing and all information it contains is copyright of Twenty-Nine Architecture and must not be copied or reproduced in whole or in part or used without express approval of the authors.

The drawing is to be read in conjunction with all other relevant drawings and specifications.


All dimensions to be checked on site prior to commencement of works and any discrepancies to be checked immediately.

Do not scale from this drawing.


Unless otherwise stated, all dimensions are in mm.

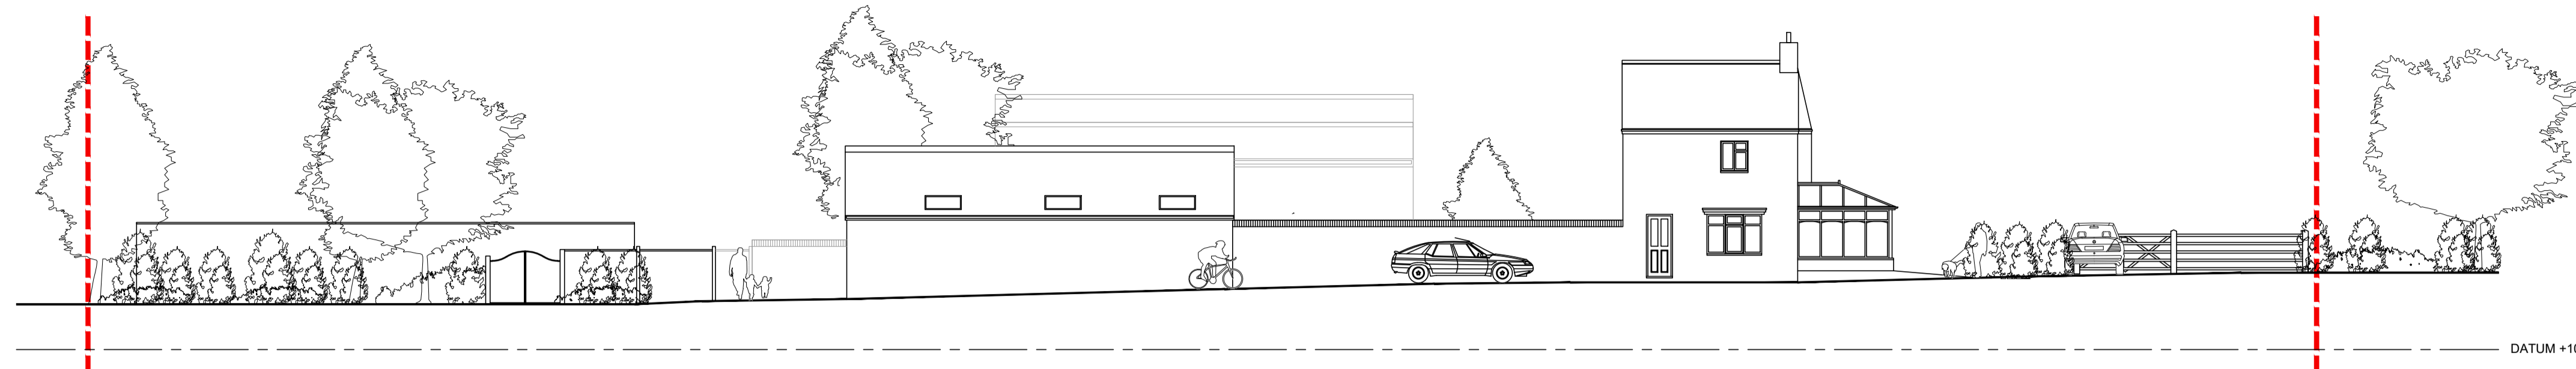

EXISTING STREET SCENE- CLAY CLOSE LANE

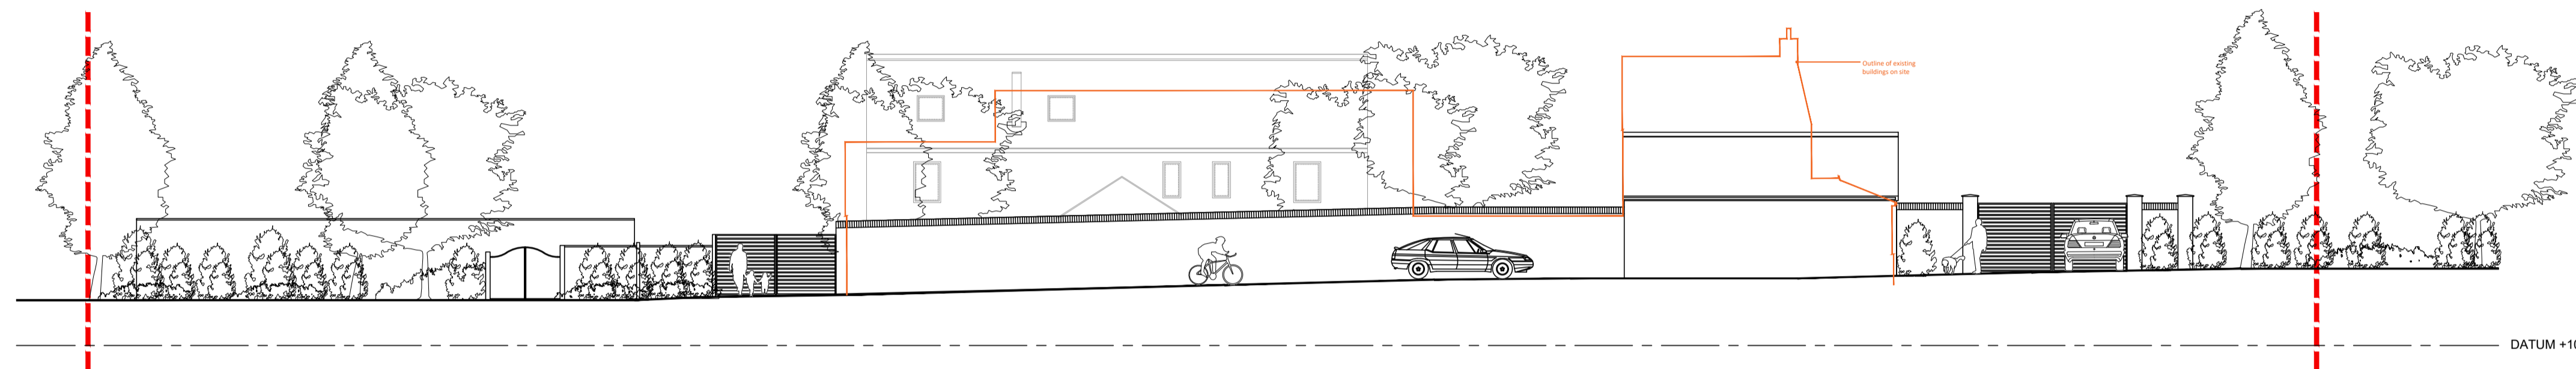


PROPOSED STREET SCENE- CLAY CLOSE LANE

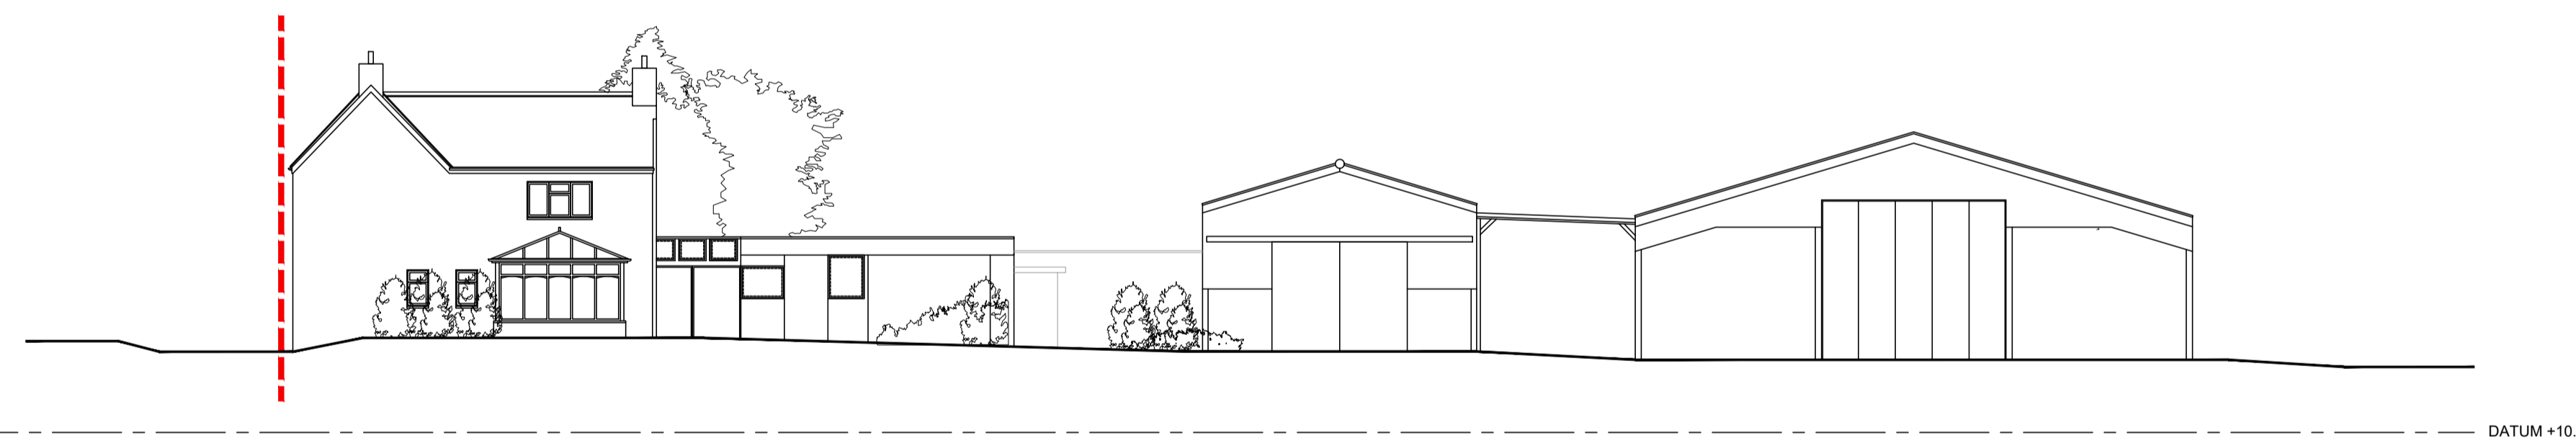

EXISTING SITE SECTION A-A



PROPOSED SITE SECTION A-A

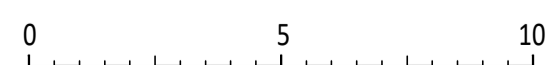

rev P1 date Jan '24 drawn DSR
client

project 11 Clay Close Lane, Impington, Cambridgeshire

drawing title Existing and Proposed Site Section

drawing no PL(21)05 checked DSR
scale 1:150 original A1
status PLANNING

address 25 Cromwell Road
Cambridge
Cambridgeshire
CB1 3EB

telephone +44 (0)1223 212253
email info@29architecture.co.uk
website www.29architecture.co.uk

