


Unit E, Clacton Trade Park, Old Road, Clacton on sea, Essex, CO15 1HX

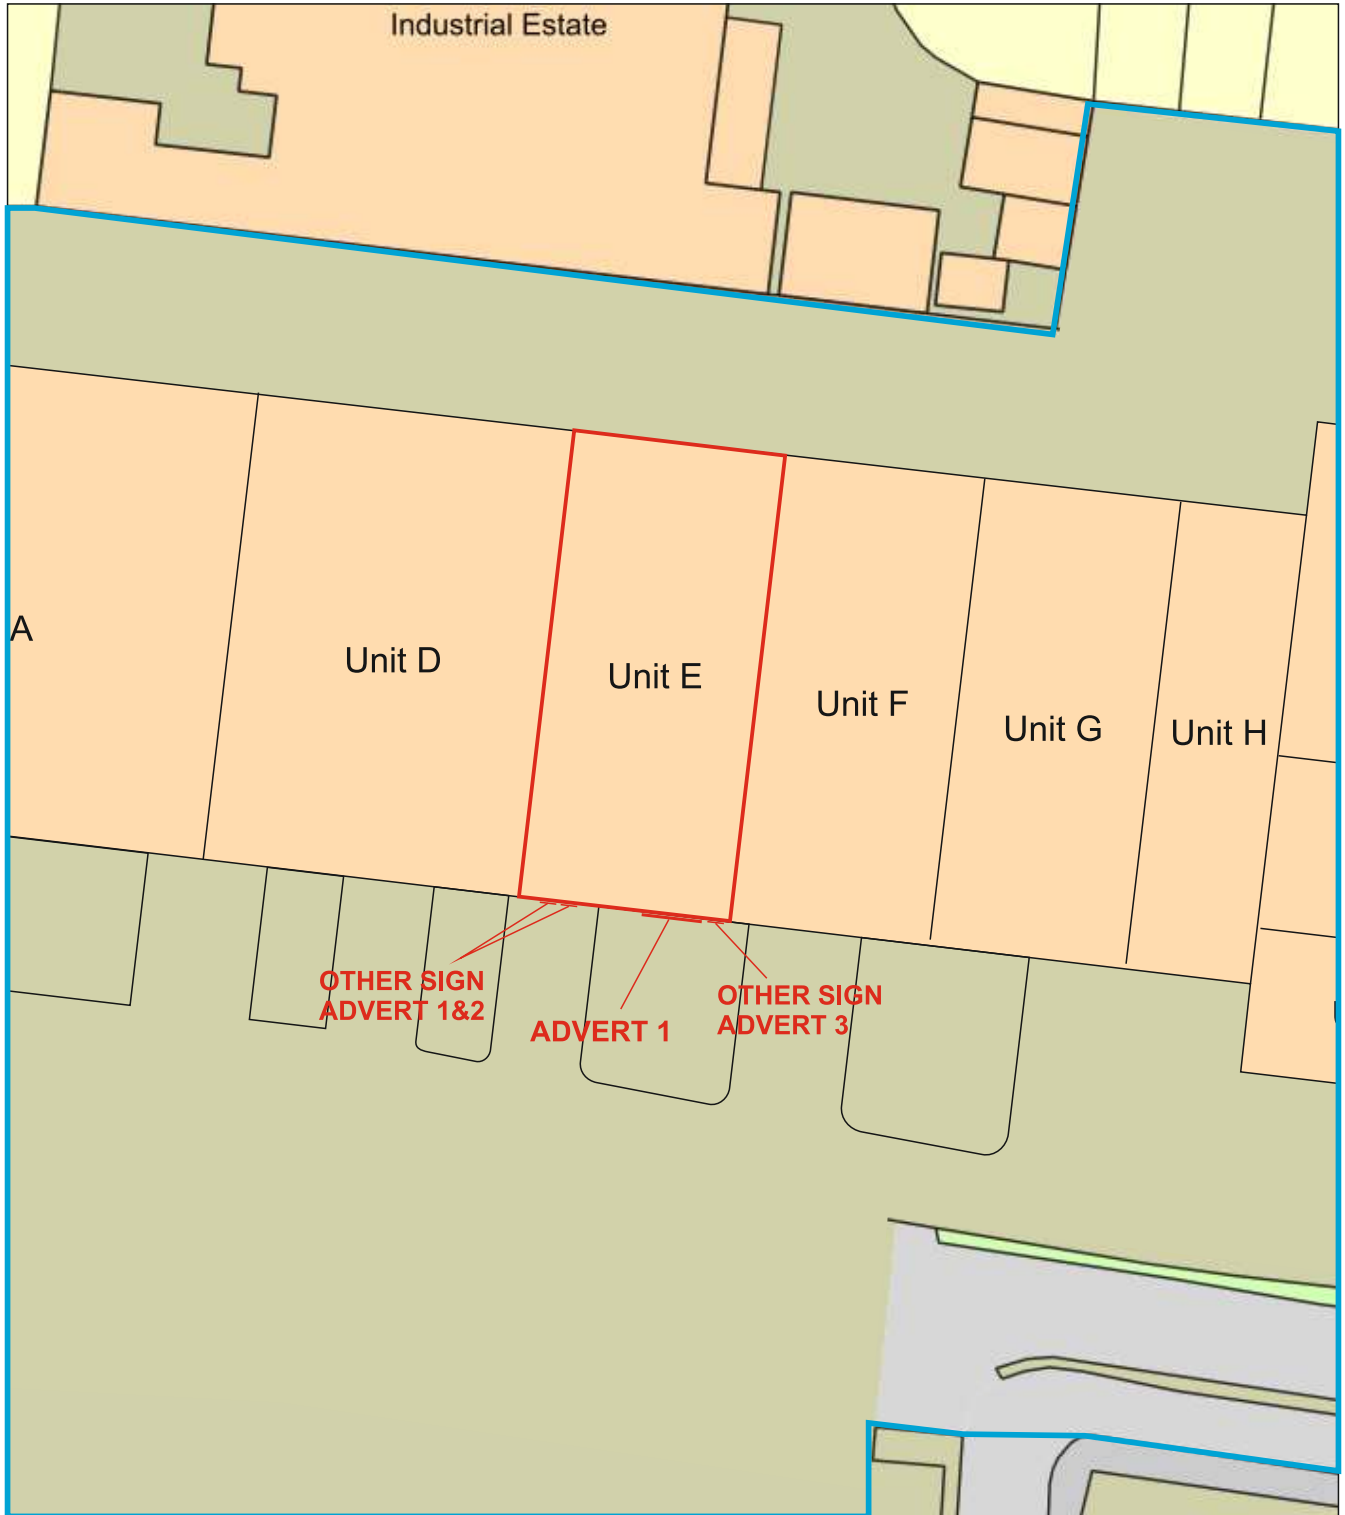

Plan Produced for: Zillwoods ltd
Date Produced: 09 Feb 2024
Plan Reference Number: TQRQM24040114805208
Scale: 1:500 @ A4