



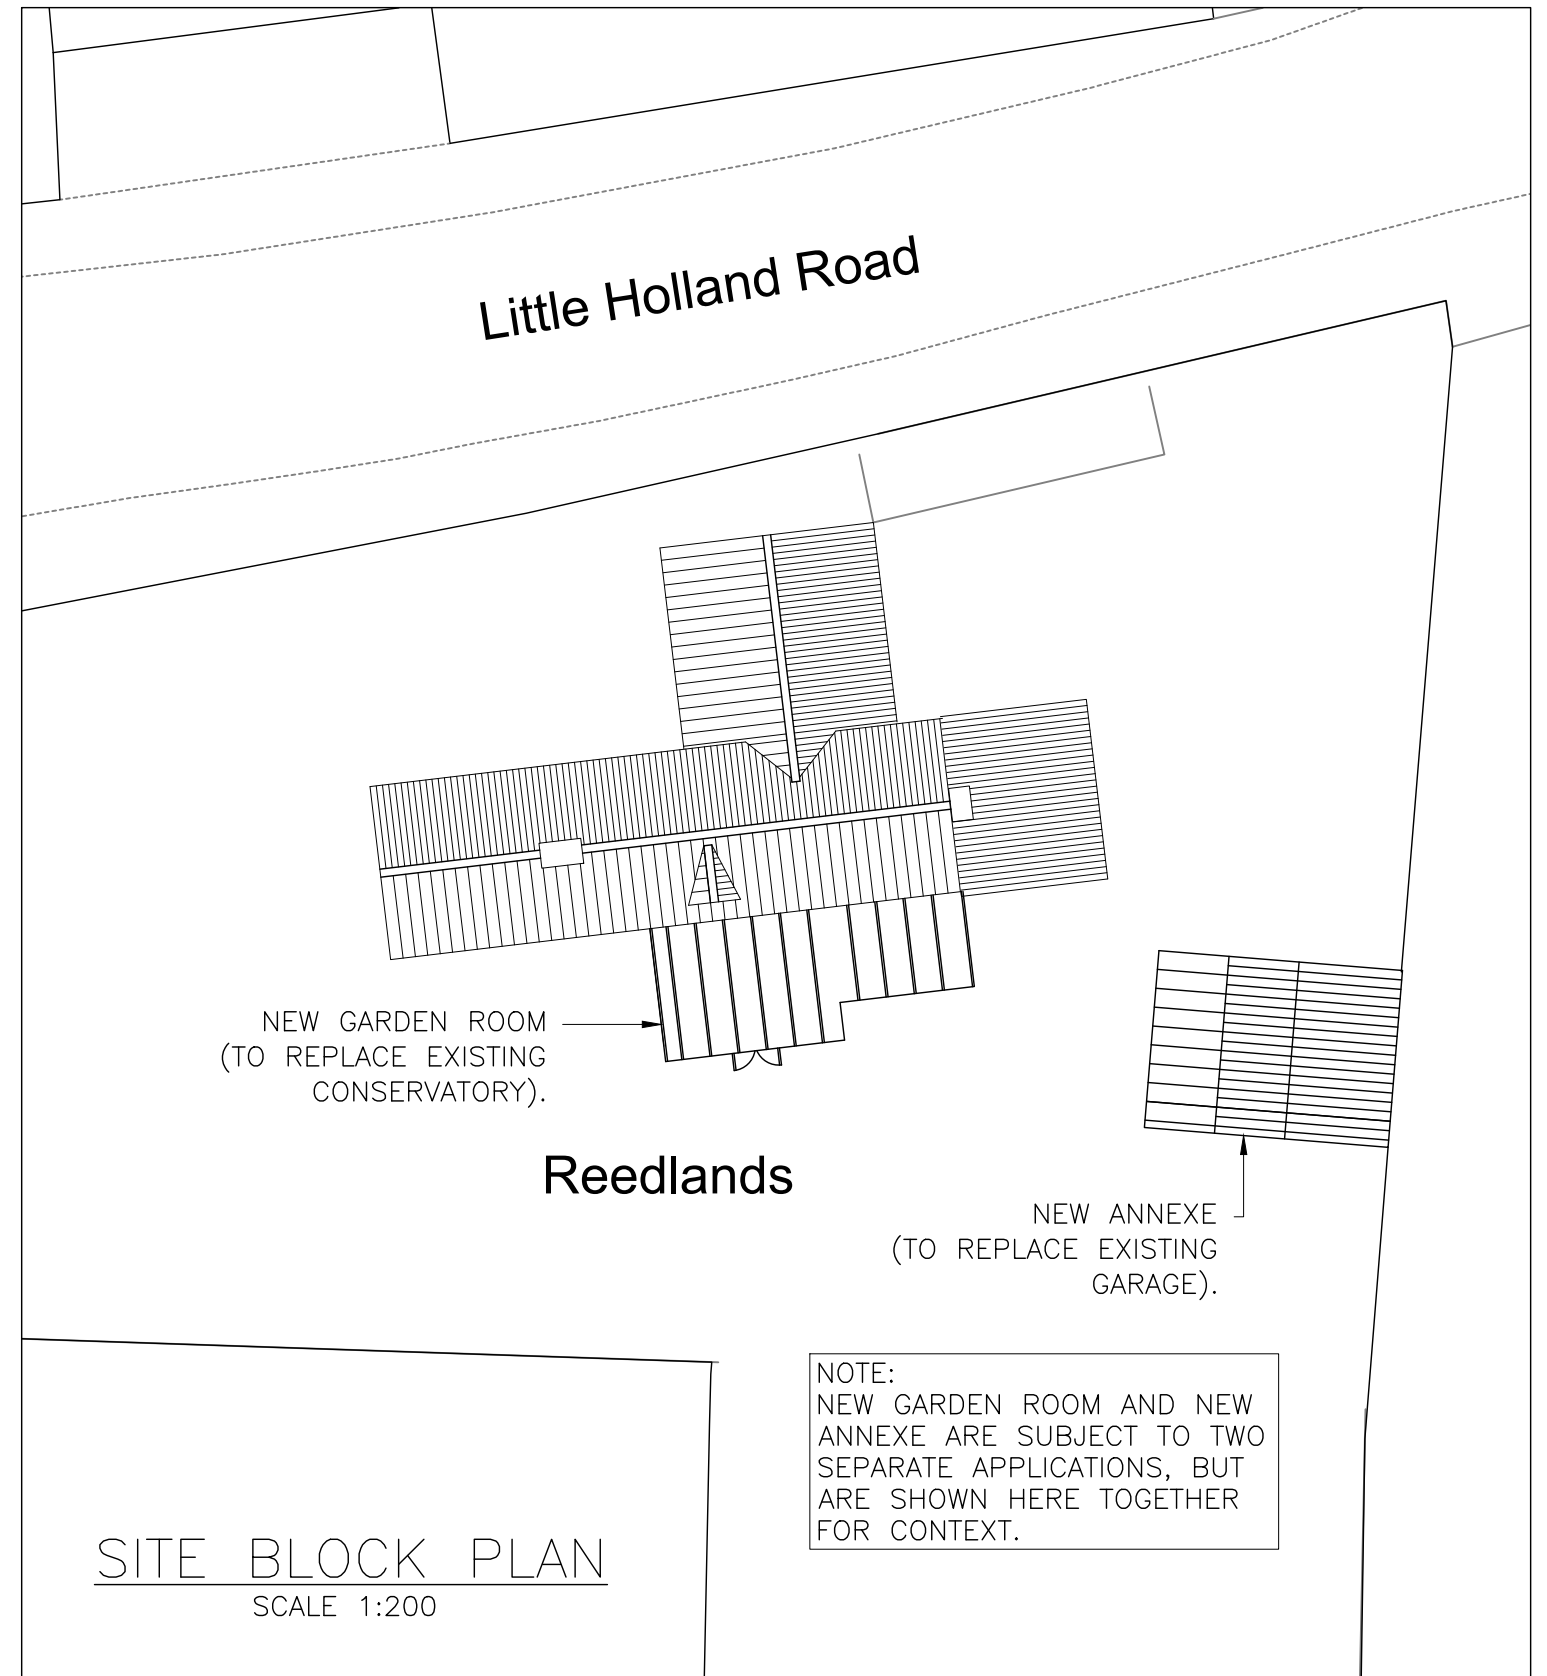

LOCATION PLAN
SCALE 1:1250

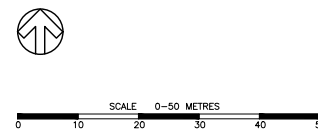

NOTE:
NEW GARDEN ROOM AND NEW ANNEXE ARE SUBJECT TO TWO SEPARATE APPLICATIONS, BUT ARE SHOWN HERE TOGETHER FOR CONTEXT.

SITE BLOCK PLAN
SCALE 1:200

- NOTES:-
1. ALL DIMENSIONS TO BE CHECKED ON SITE AND NO MEASUREMENTS TO BE SCALED OFF THIS DRAWING.
 2. IN CASE OF ANY DISCREPANCY THE ENGINEERS ARE TO BE NOTIFIED IMMEDIATELY.
 3. THIS DRAWING IS TO BE READ IN CONJUNCTION WITH ALL RELEVANT ARCHITECT'S AND SERVICE ENGINEER'S DRAWINGS AND SPECIFICATIONS.

PLANNING	
FOR PLANNING	EJM 08.02.24
REV AMENDMENT	CHK DATE

The Morton Partnership
Structural Engineers

- OLD TIMBER YARD HOUSE
55 THE TIMBER YARD
DRYSDALE STREET, LONDON N1 6ND
TELEPHONE: 0207 324 7270
EMAIL: london@themortonpartnership.co.uk
- BRUNEL HOUSE
NORWICH ROAD
HALESWORTH, SUFFOLK, IP19 8HX
TELEPHONE: 01986 875651
EMAIL: halesworth@themortonpartnership.co.uk
- 8 CHURCH STREET
COGGESHALL ESSEX CO6 1TU
TELEPHONE: 01376 563883
EMAIL: coggeshall@themortonpartnership.co.uk

PROJECT: REEDLANDS COTTAGE
CLACTON-ON-SEA
ESSEX

TITLE: SITE LOCATION AND
BLOCK PLAN

SCALE: 1:1250 (A3) DRAWN BY: CJS
DATE: FEBRUARY 2024 CHECKED BY: EJM

DRG No. 22502/20 (REV -)