
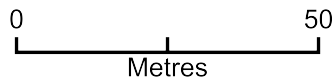


123619 Kilravock House

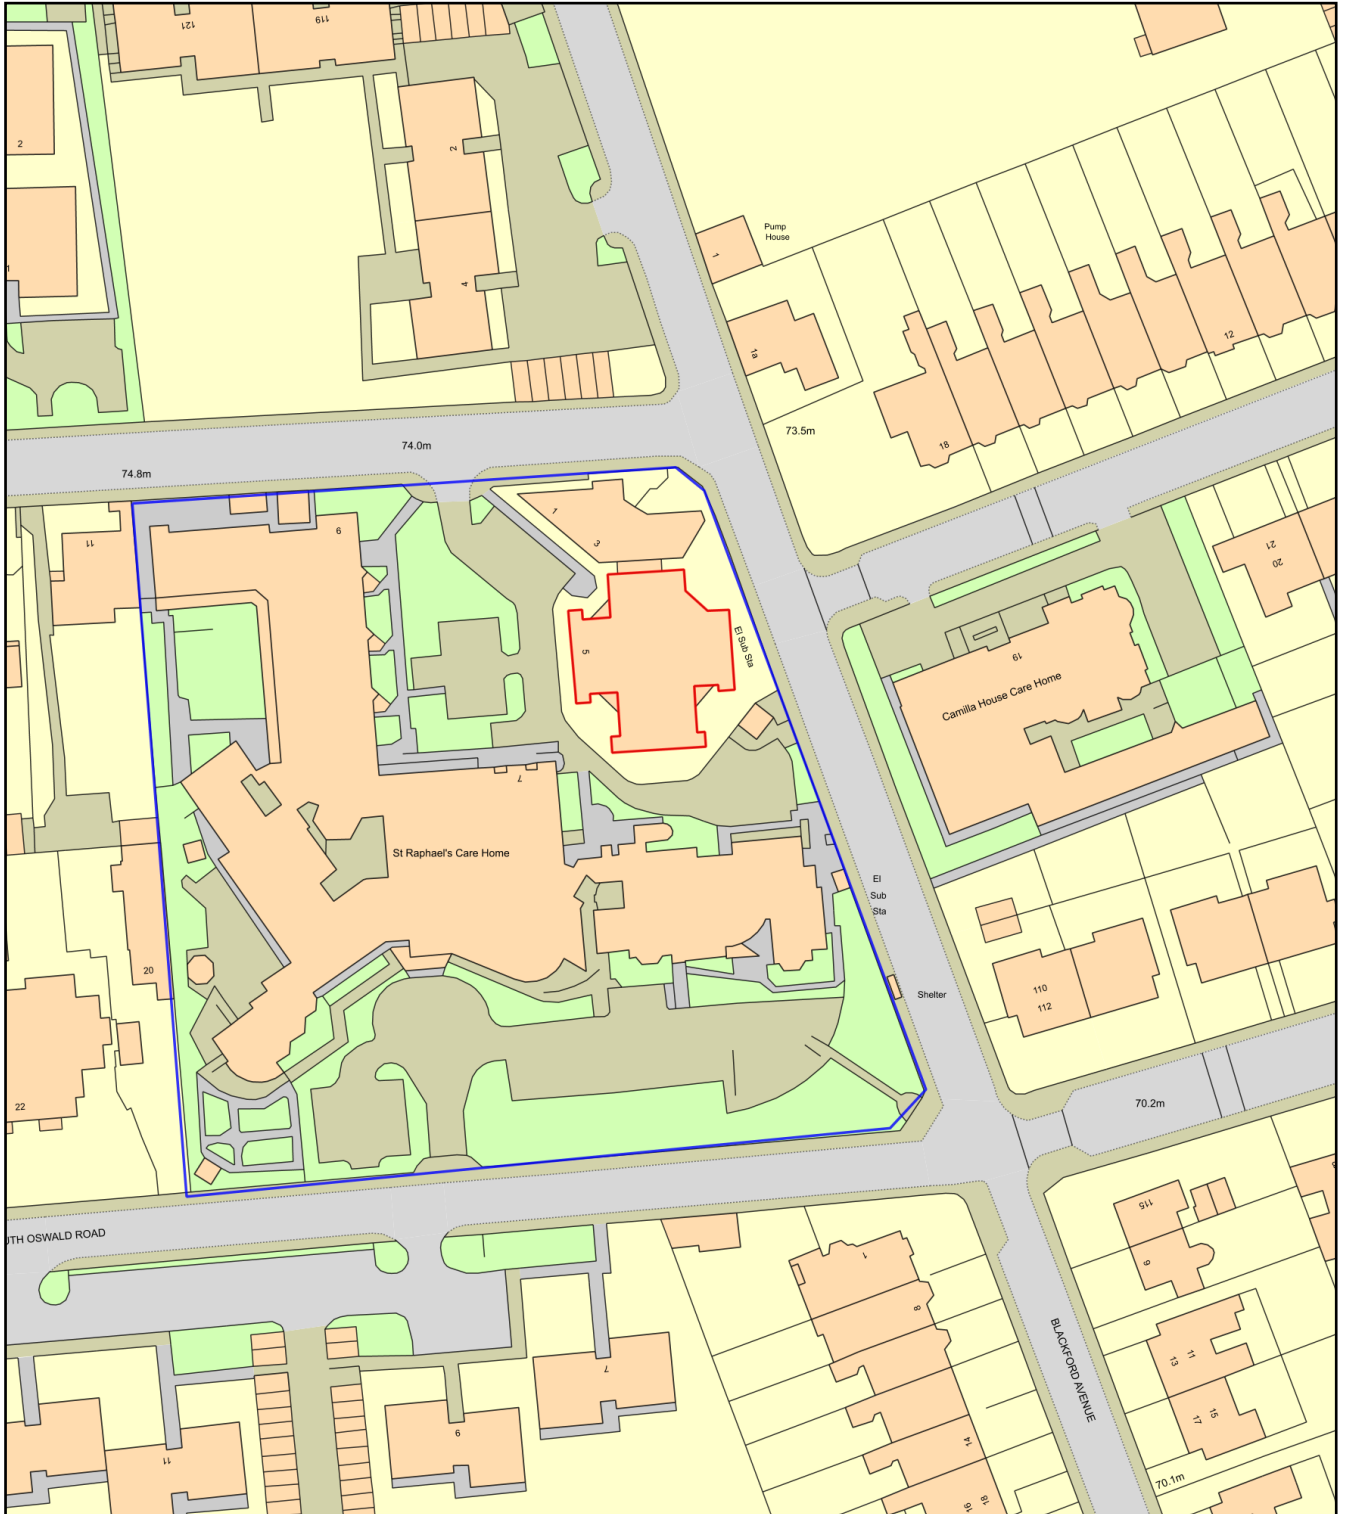

Plan Produced for: Sidey Solutions

Date Produced: 15 Dec 2023

Plan Reference Number: TQRQM23349115626228

Scale: 1:1250 @ A4