



SECOND

NEW SHOWER & WHB DRAIN VENT LOOP TAKEN ABOVE FLOOR & OUT THRU WALL NEW CI BRANCHES.

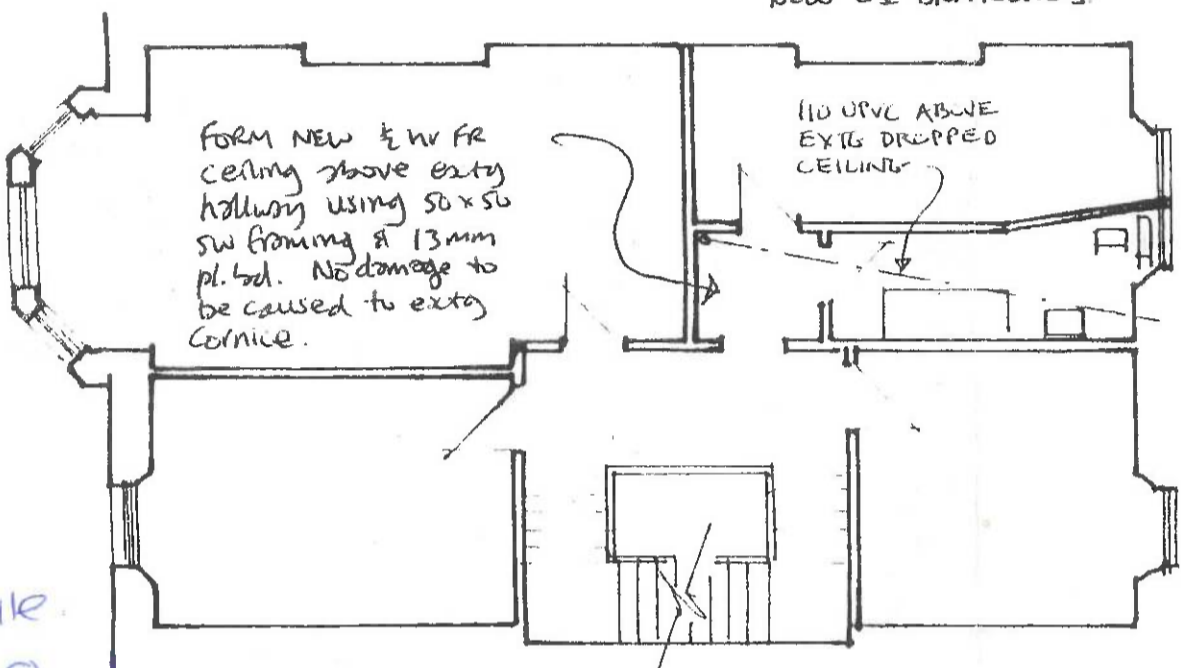


Scale 1/100

FIRST

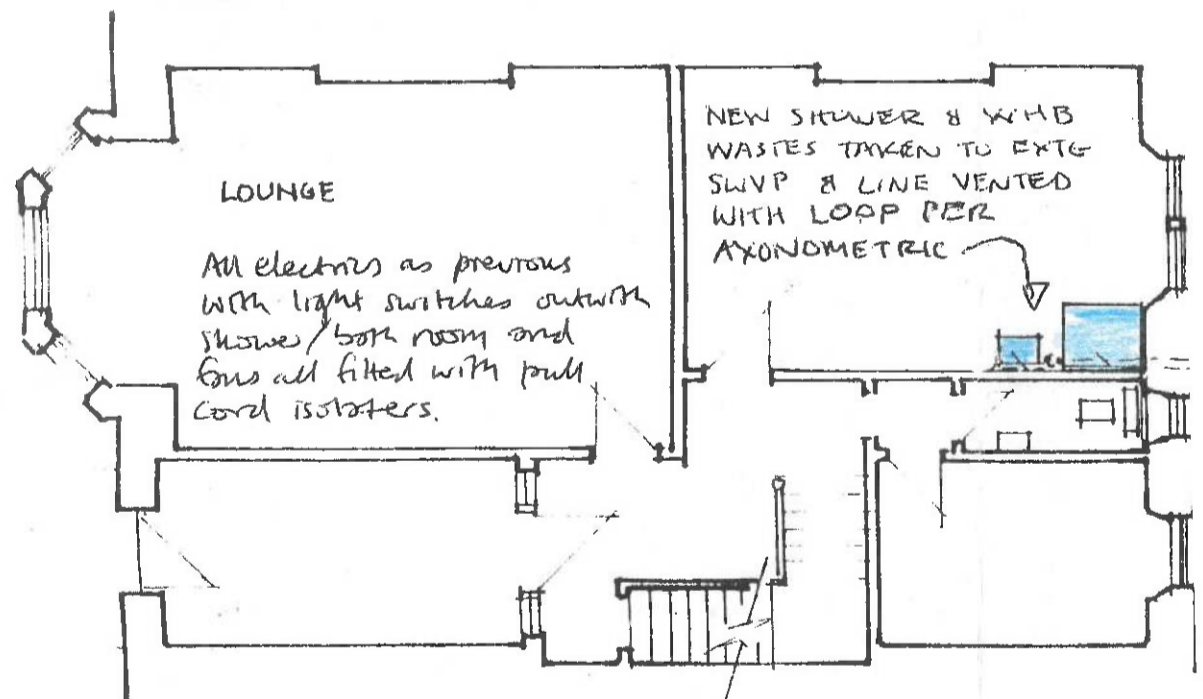

GROUND

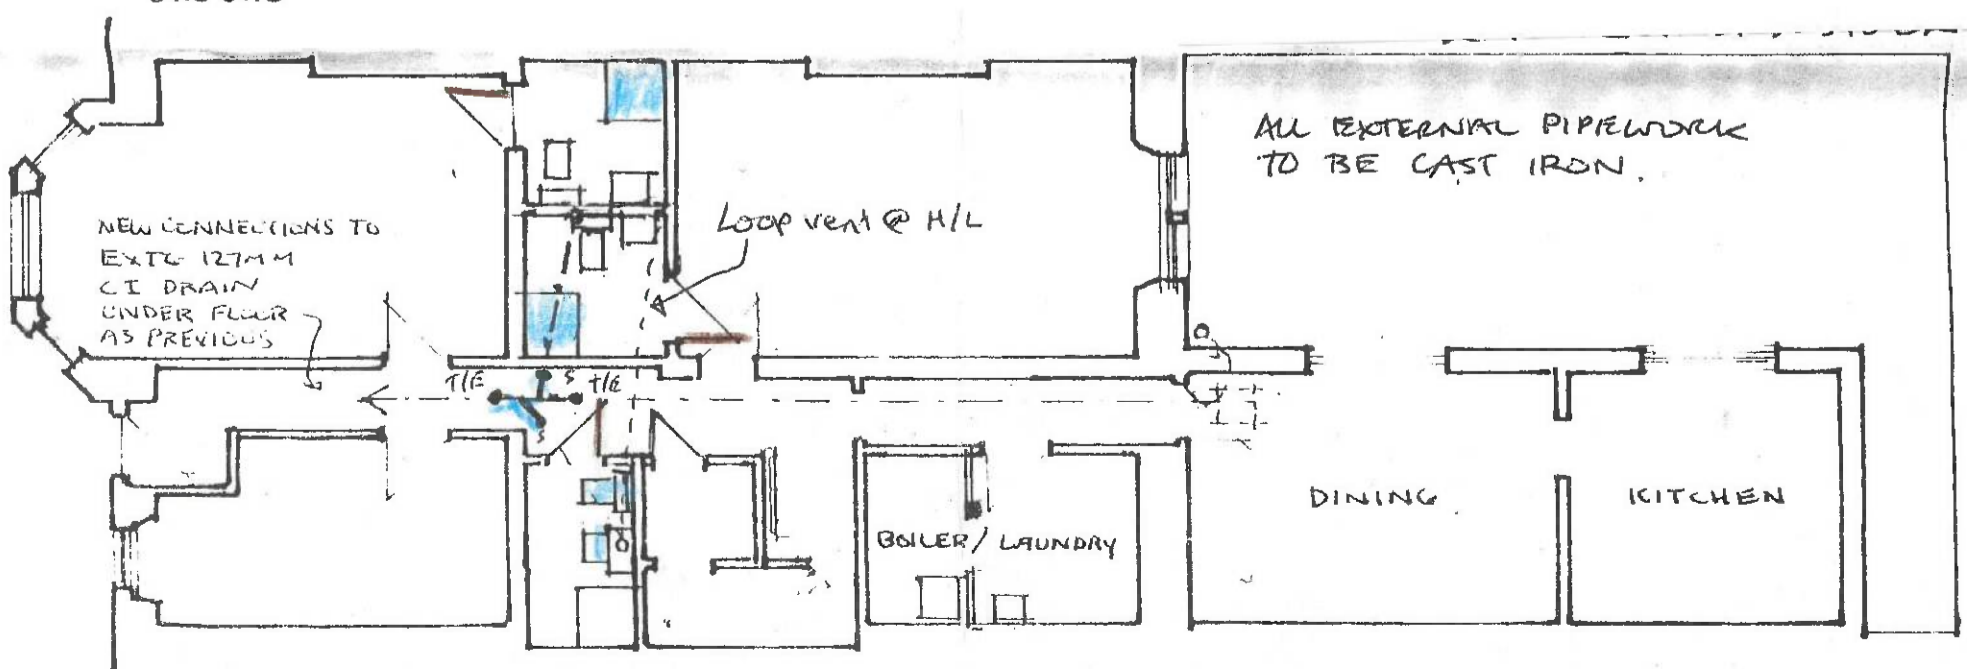

LOWER GROUND