





Site Key	
	Site Boundary
	Existing Property



Copyright of Ordnance Survey Paper Map Copying Licence
Account number 100058262

Rev	Description	Date	By	Chk'd
X	XXXXXXXXXXXXXXXXXX	XXXXXX XX		XX

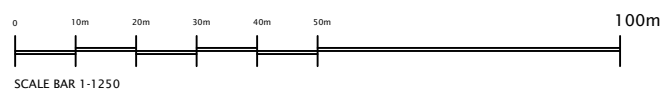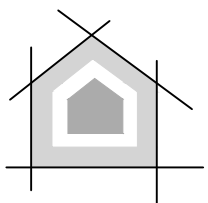

abc

Architectural Building & Design Consultants Ltd

18a Rothesay Place, Edinburgh EH3 7SQ
0131 510 8555 Edinburgh
01368 908 222 Dunbar
abcarchitecture.co.uk
enquiries@abcarchitecture.co.uk

Project
55 1F2 South Clerk Street, Edinburgh

Drawing Title
Block Plan

Project ref. SS248 - 105P	Drawing No. 02	Issue status PI
Scale 1:500	Print A4	Date 07/02/24
	Drawn by AA	Ch'd by XXX