
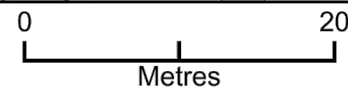


12 Main Street Tinwell

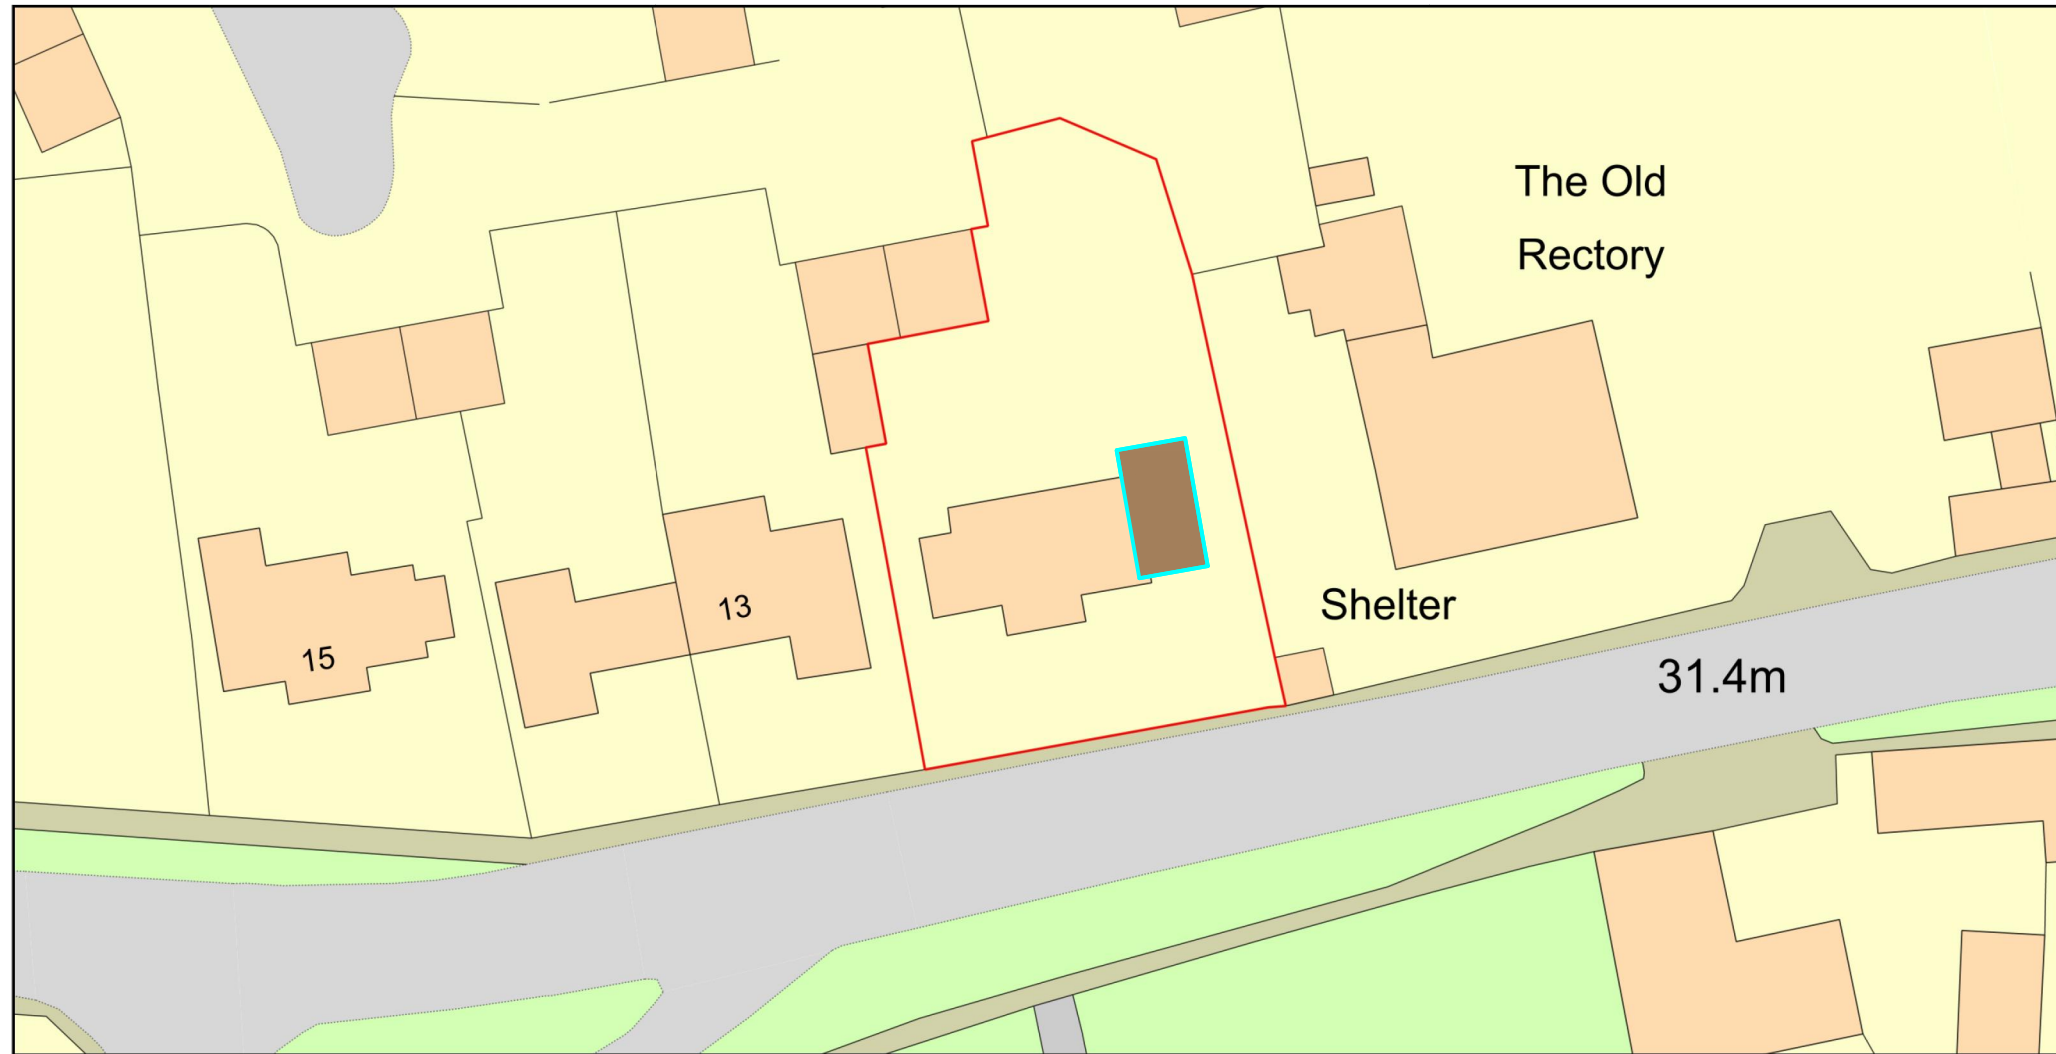

Plan Produced for: Jacob Frost

Date Produced: 14 Oct 2023

Plan Reference Number: TQRQM23287121214359

Scale: 1:500 @ A4

© Crown copyright and database rights 2023 OS 100042766

