



199100

199100

199021




199021

510717

510800

510817

Serial number: 278552
 © Crown copyright and database right 2024
 Ordnance Survey licence 100048957
 Reproduction in whole or in part is prohibited
 without the prior permission of Ordnance Survey.

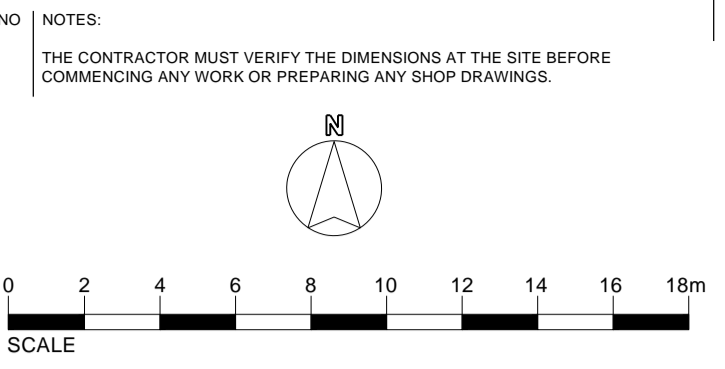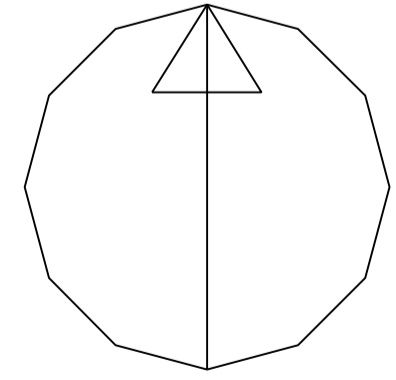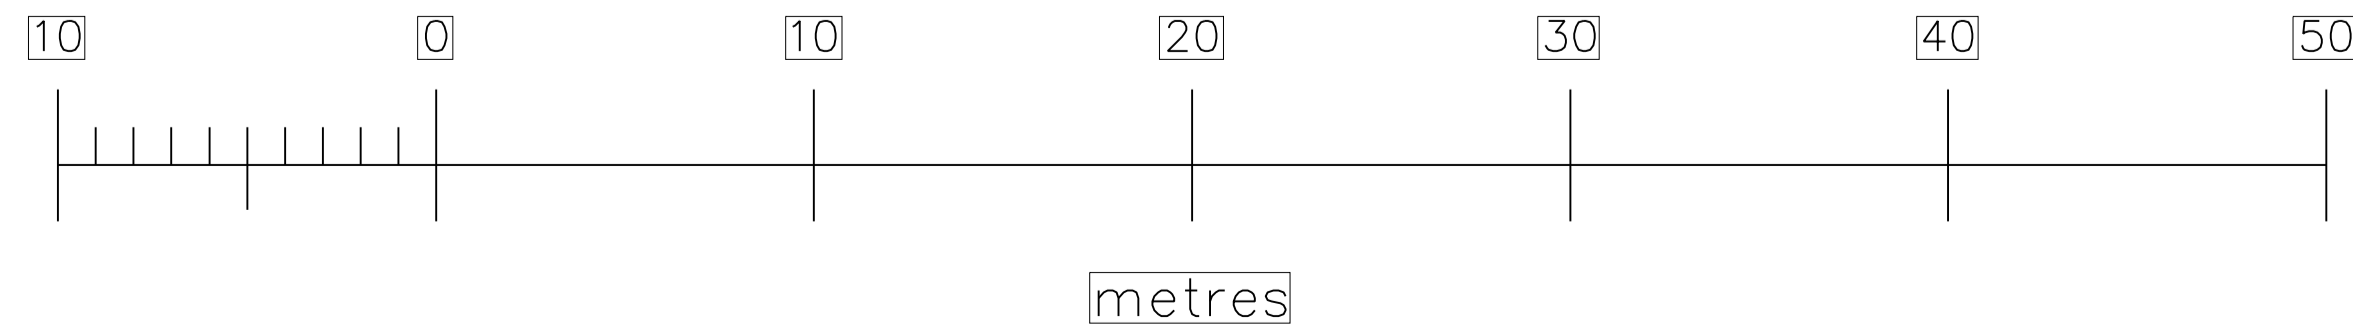

- LEGEND
- Site Boundary
 - Propose Loft Extension

NO	REVISION	DATE	INT.	CHK.

MENDISIGN LTD
 9 OAKDENE ROAD, WATFORD, HERTFORDSHIRE WD24 6RN
 T: 0750947869 E: sham_mendis@hotmail.com

LDC - PLANNING
 27 OAKDENE ROAD, WATFORD, HERTS
 WD24 6RN

DRAWING: Block Plan

SCALE	DRAWN BY	CHECKED BY	DATE
1:200@A1	SM	-	25/01/24
NUMBER	REV		
1017 LDCP	210	-	-