




METRES

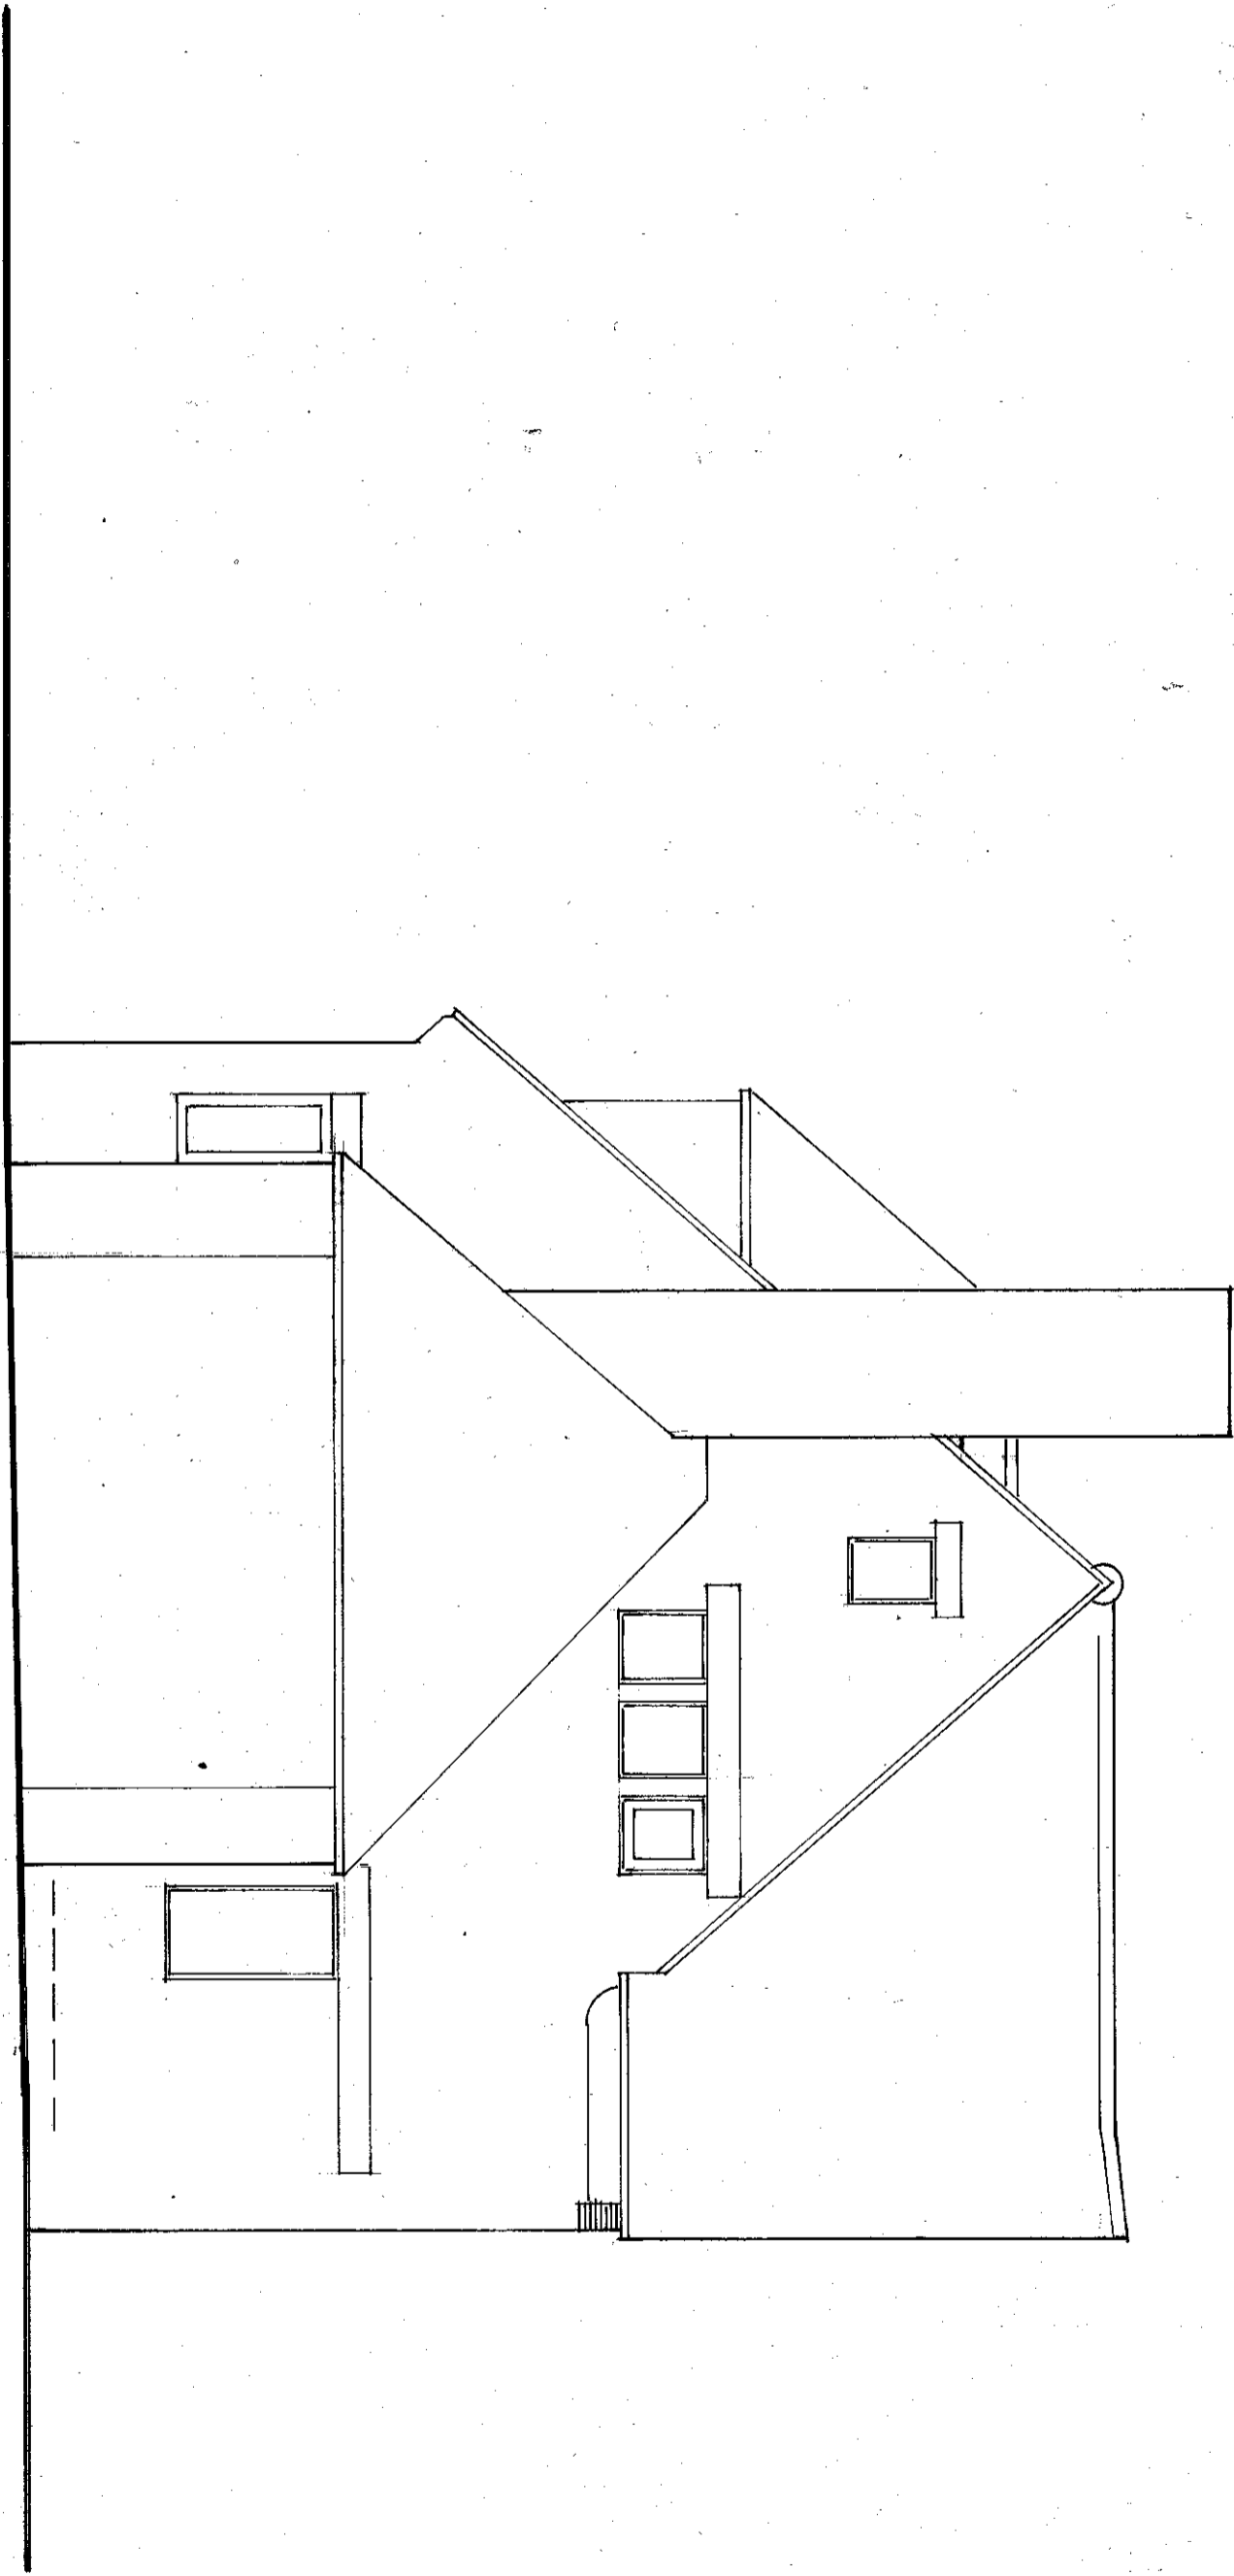

EXISTING LEFTHAND ELEVATION

Scale 1:50 @ A3