


METRES

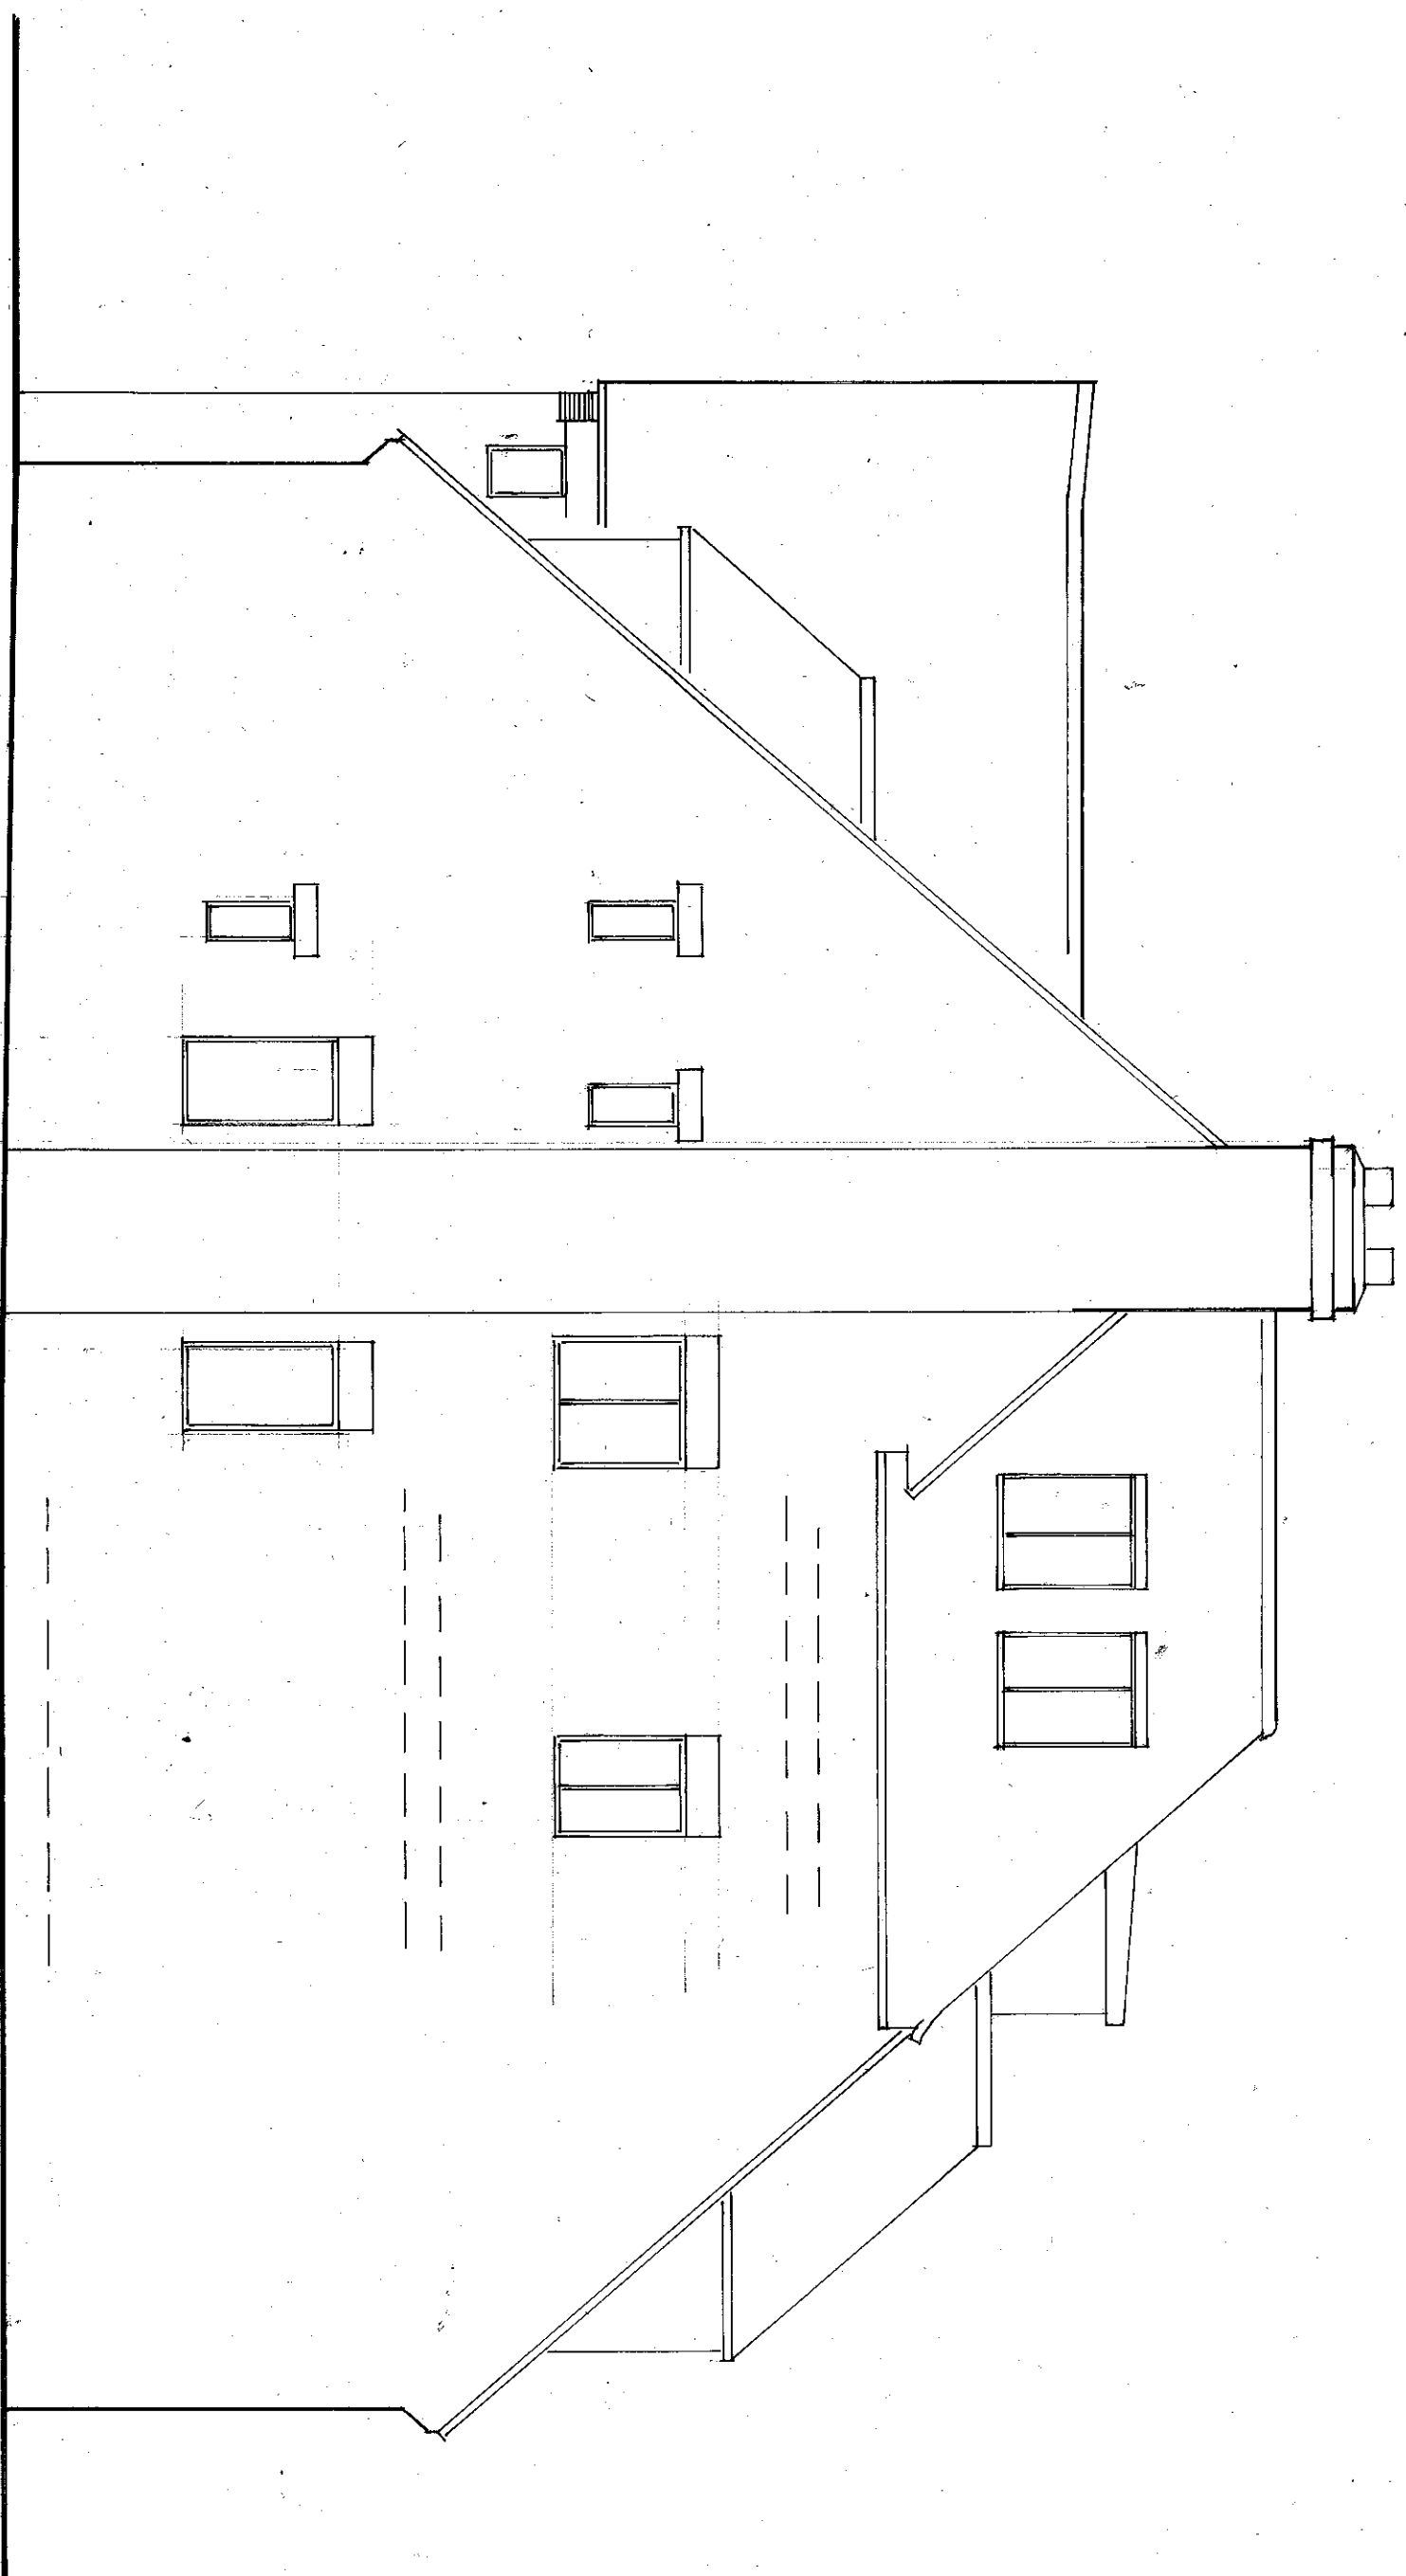

PROPOSED RIGHTHAND ELEVATION

Scale 1:50 @ A3