




METRES

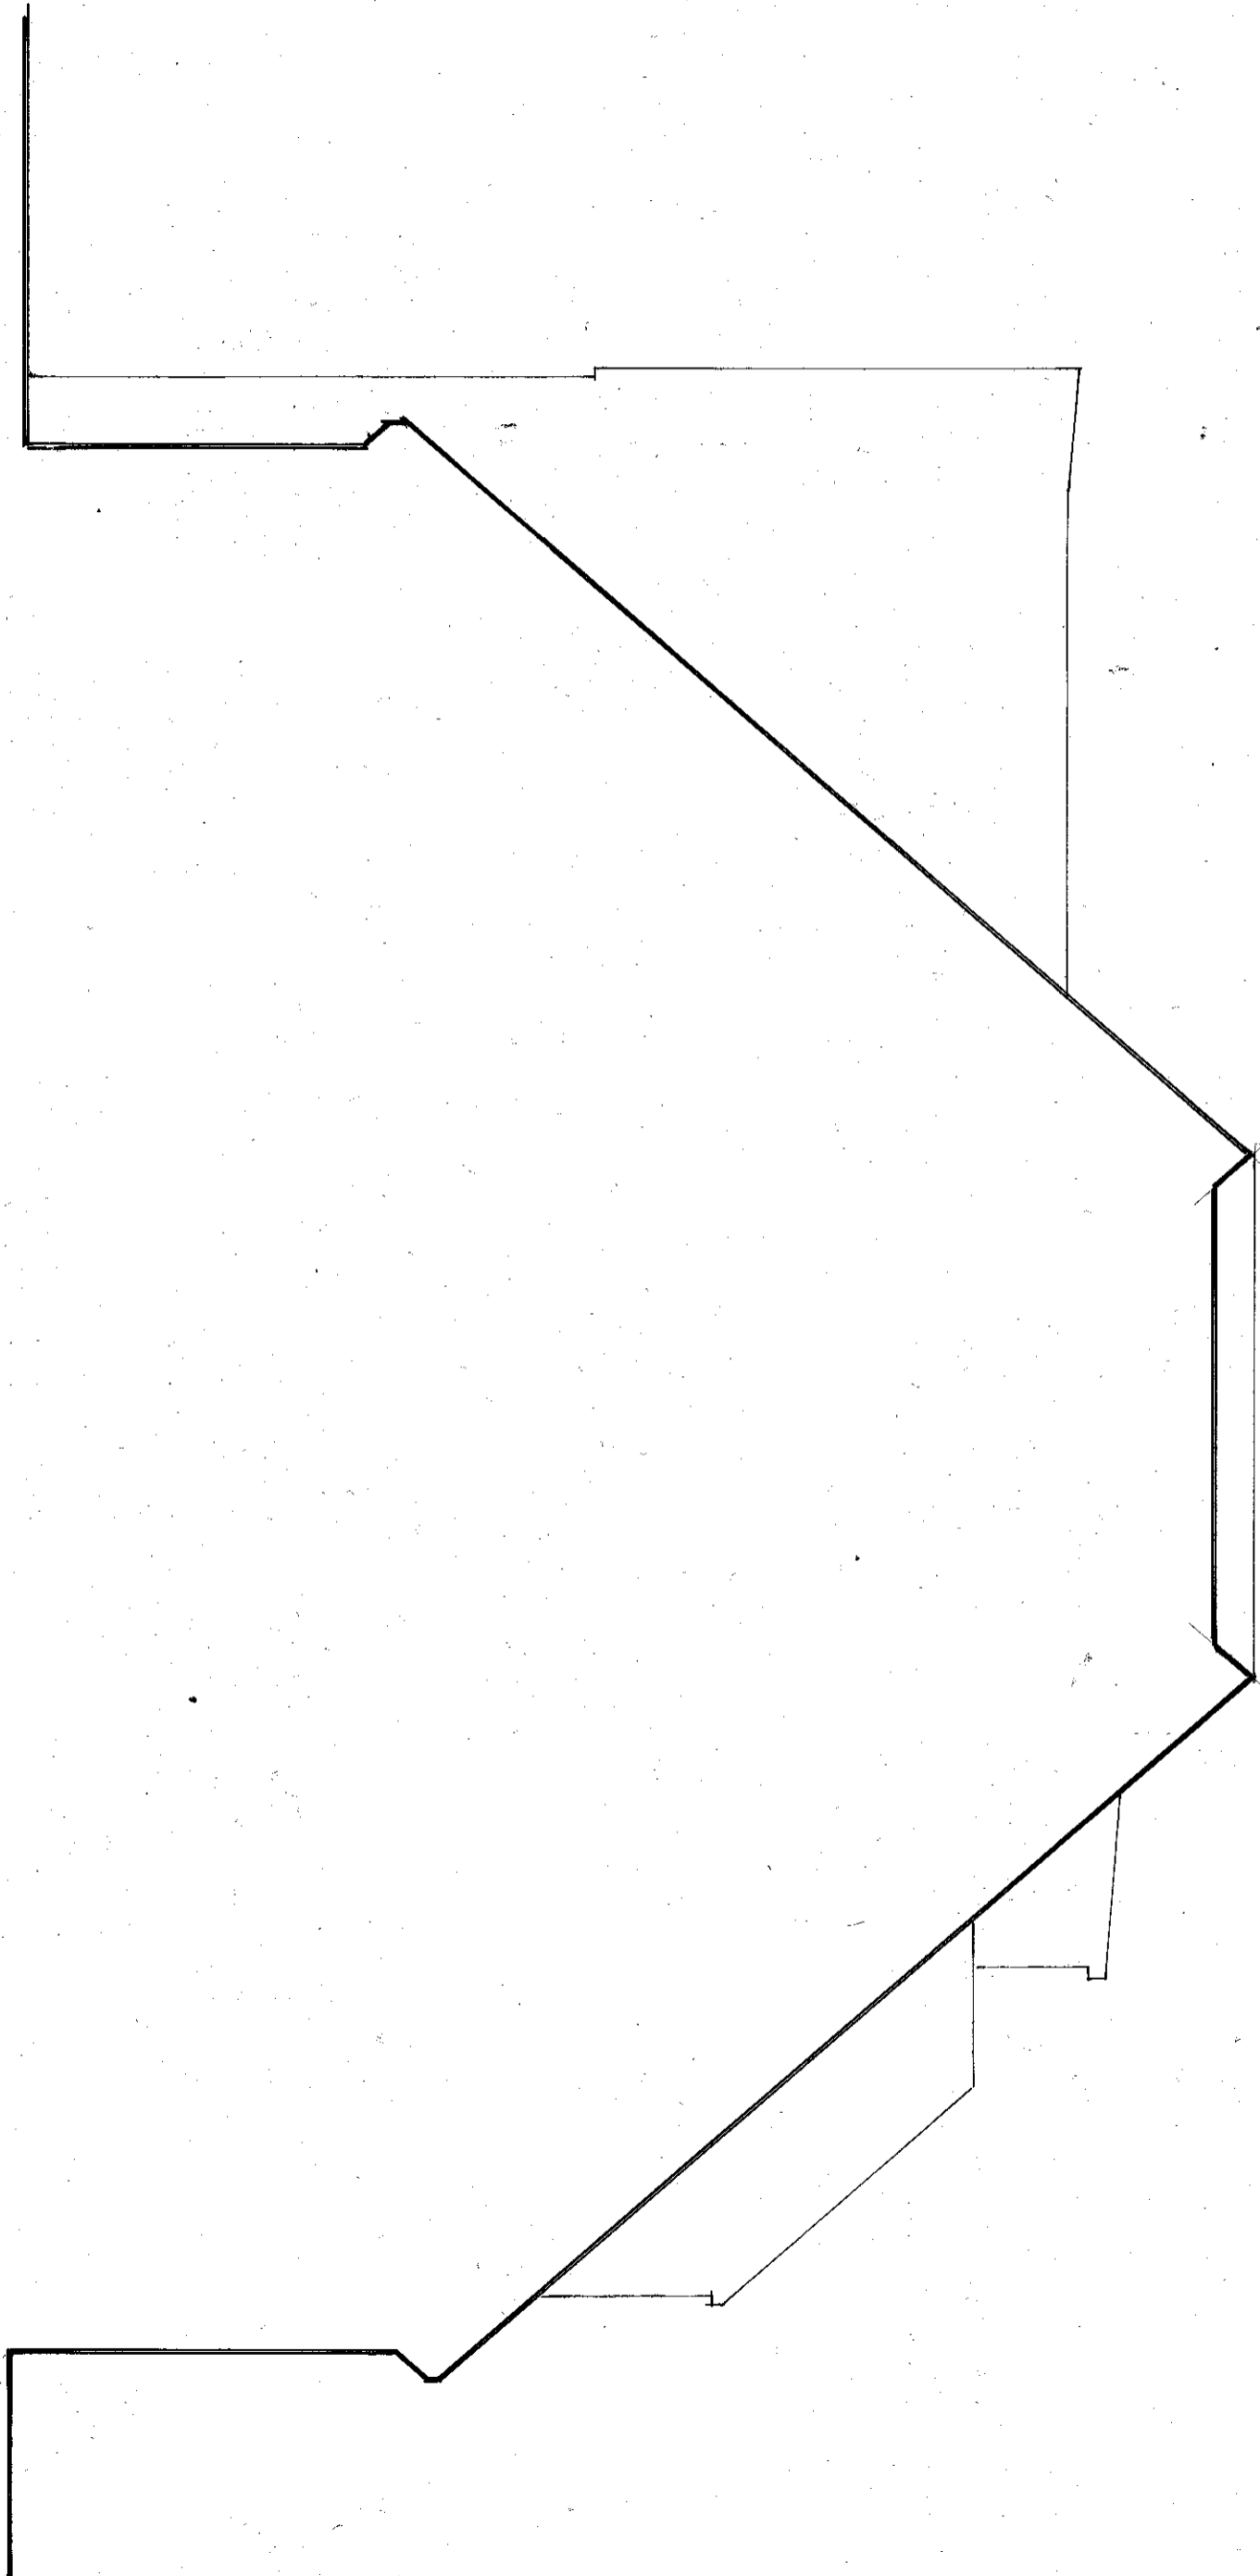

PROPOSED SECTION

Scale 1:50 @ A3