


METRES

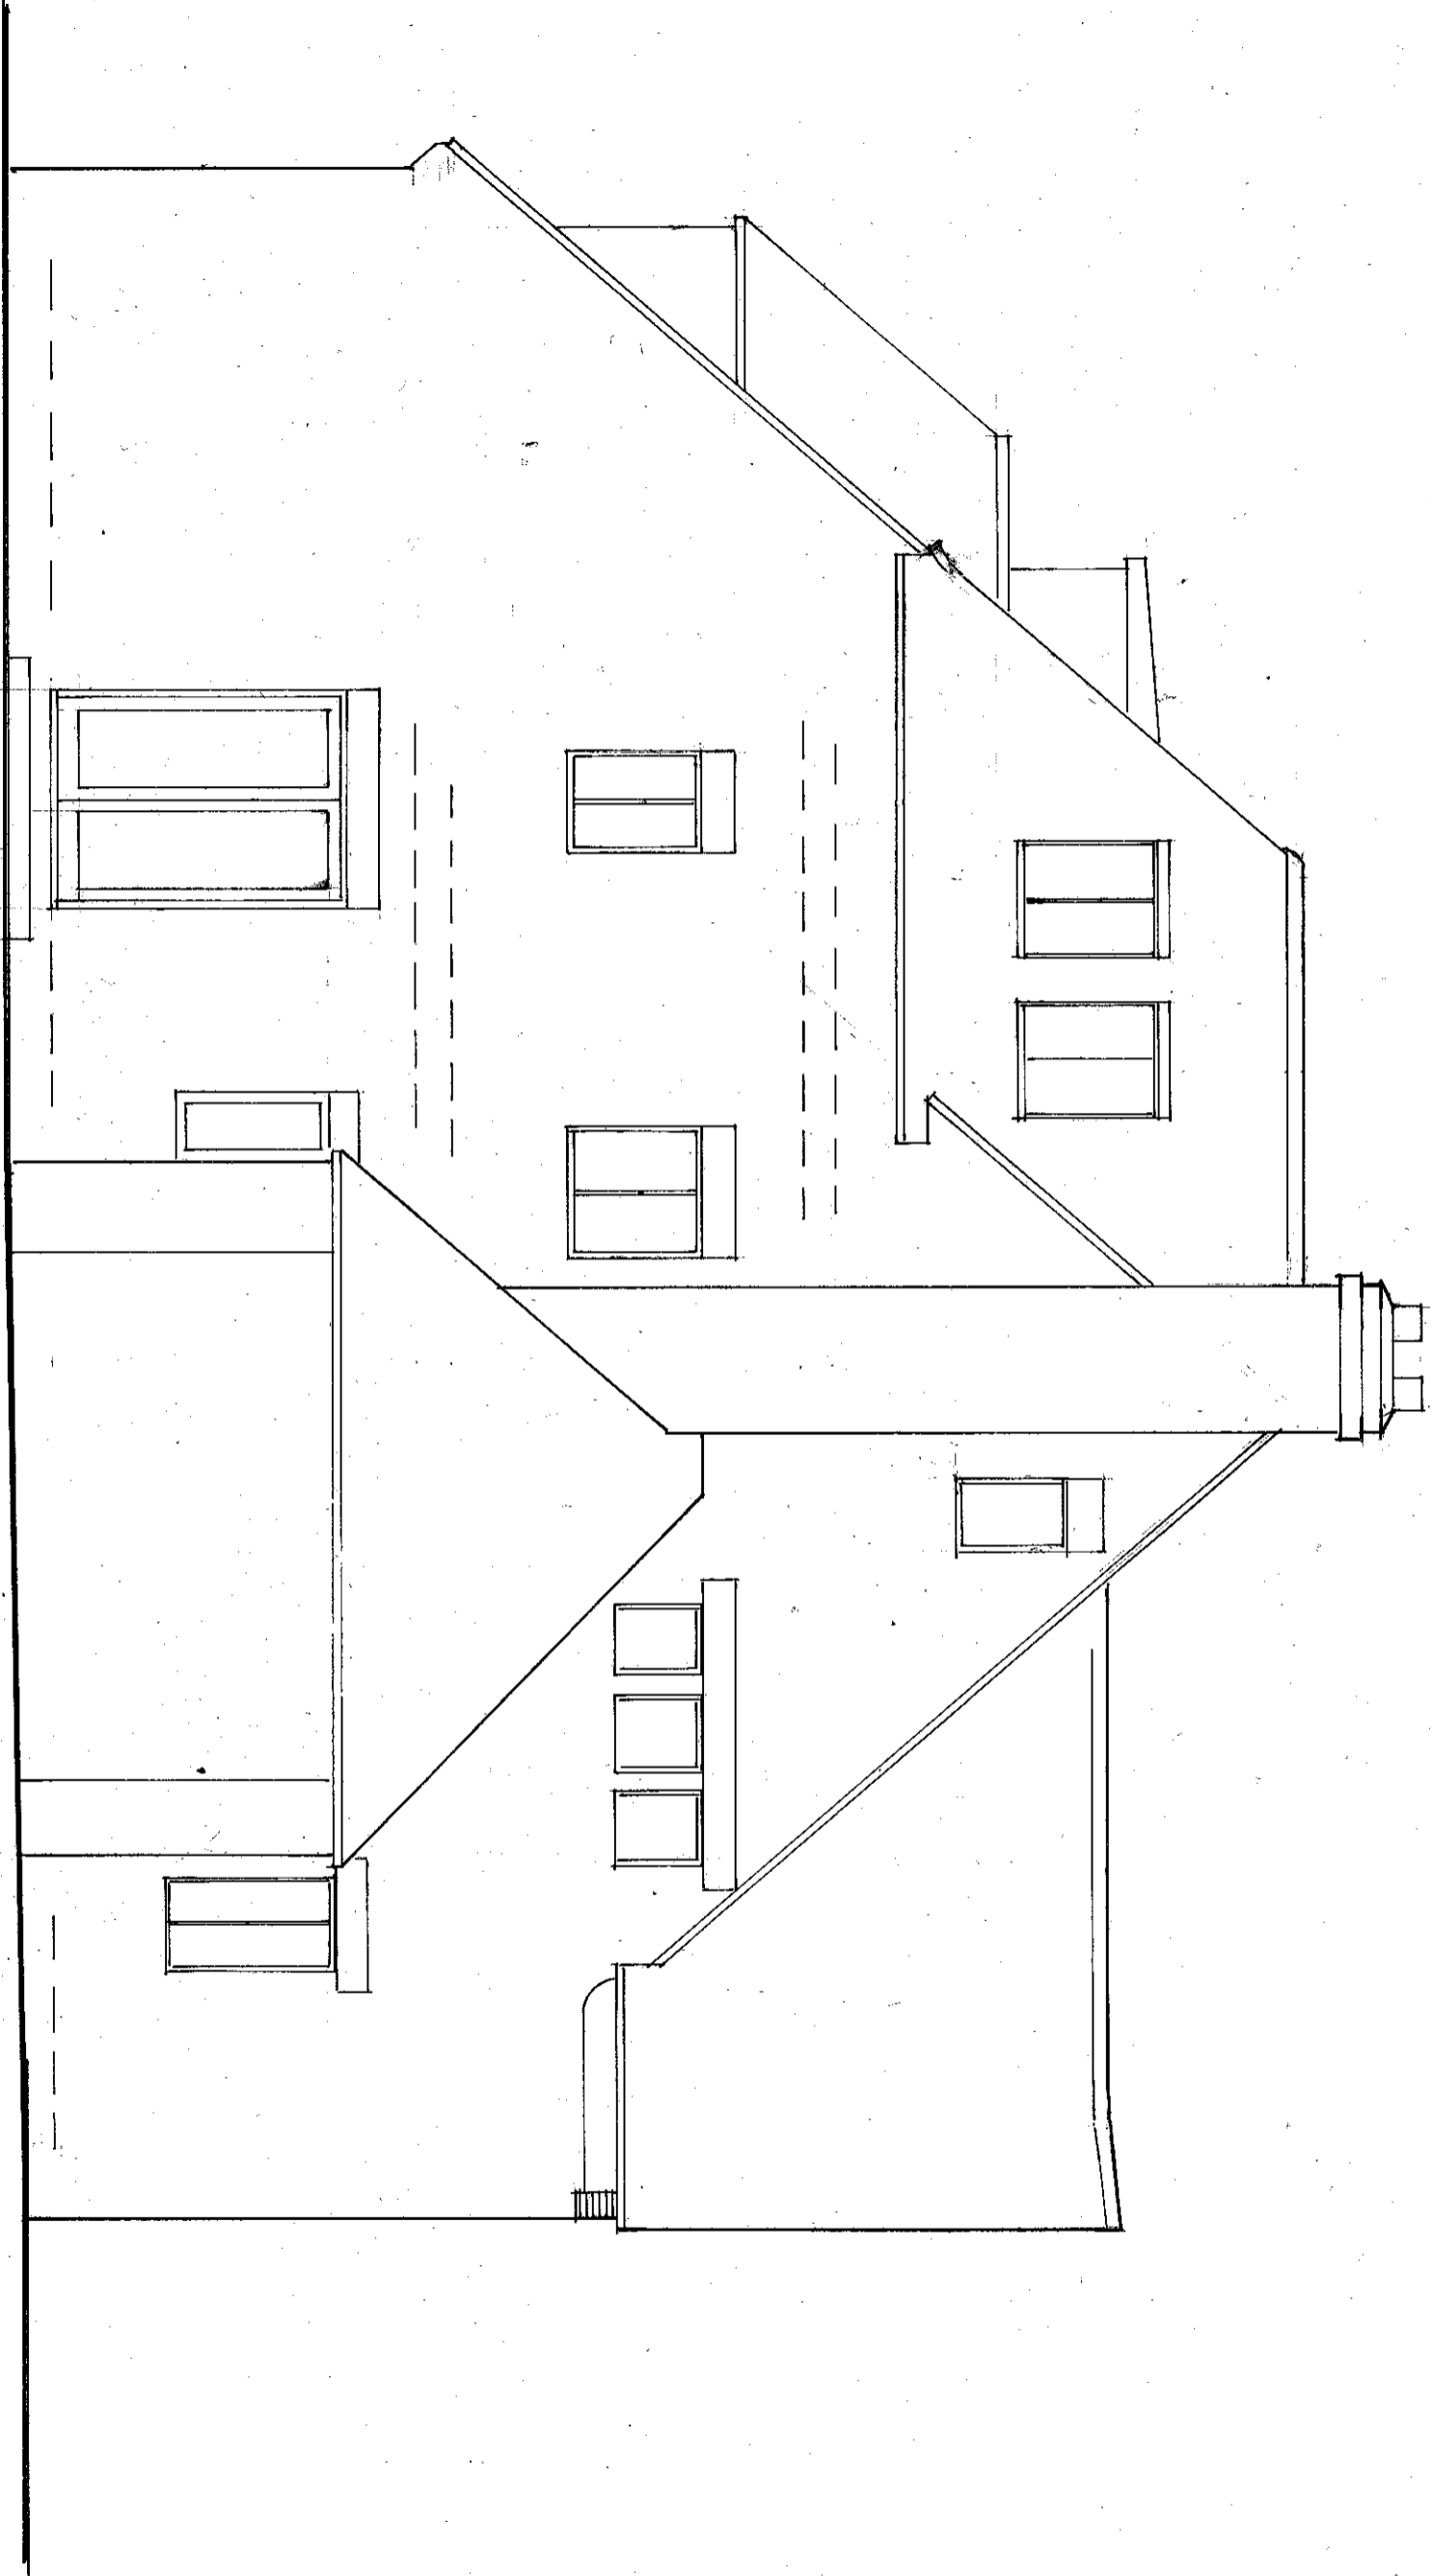

PROPOSED LEFTHAND ELEVATION

Scale 1:50 @ A3