




METRES

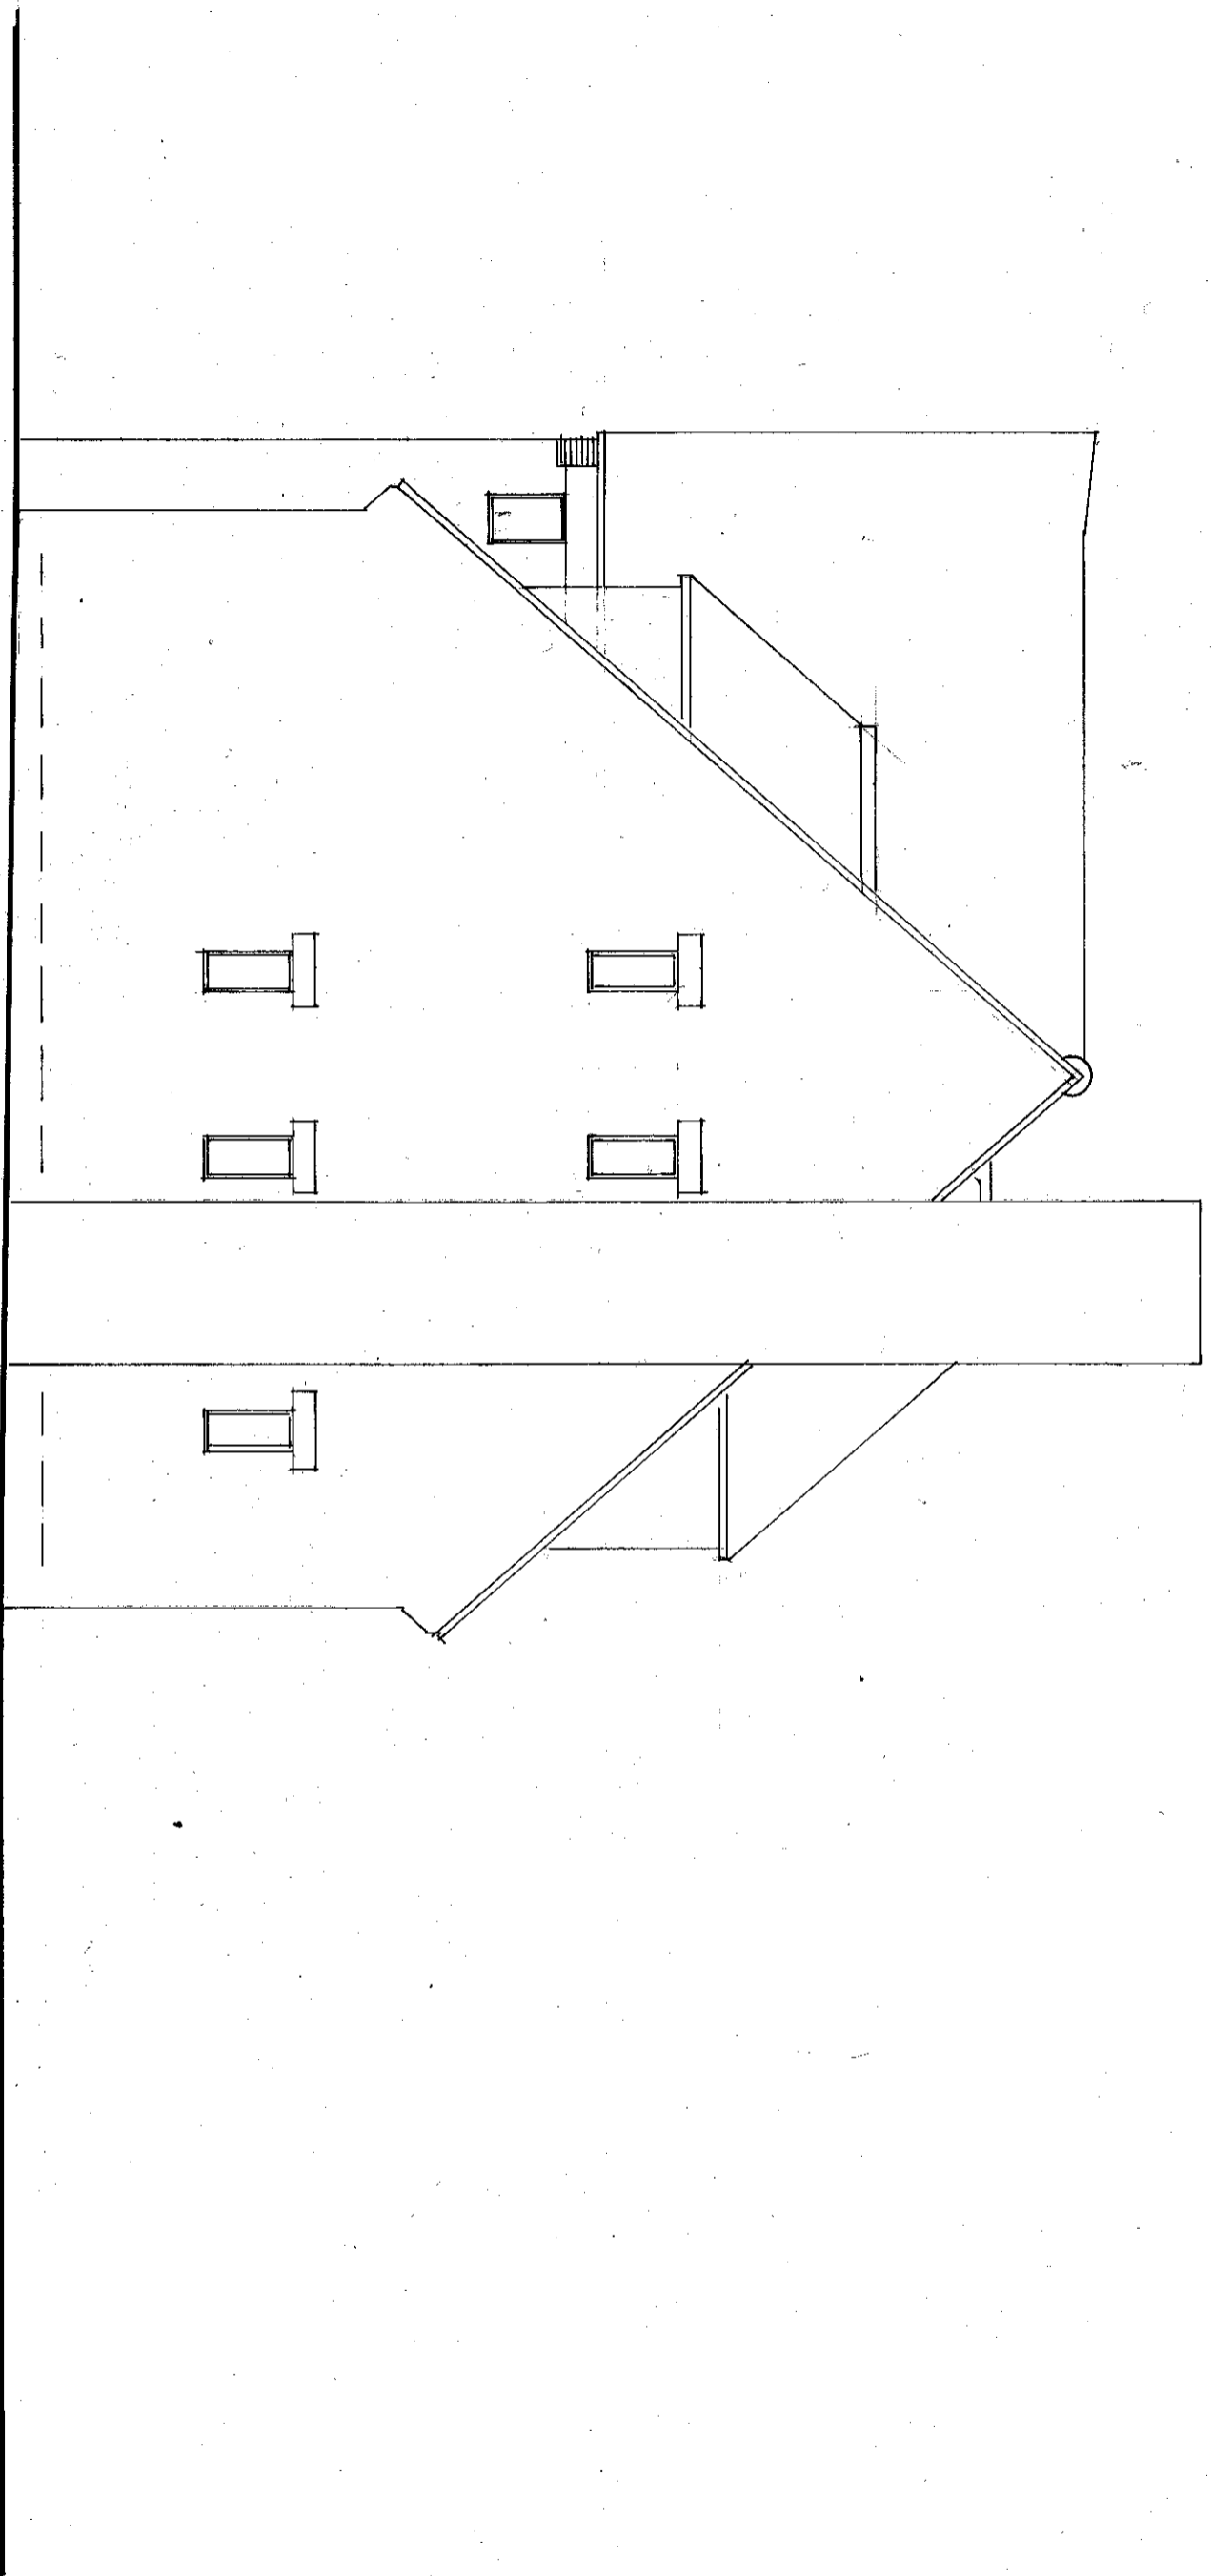

EXISTING RIGHTHAND ELEVATION

Scale 1:50 @ A3