



EXISTING ACCESS



PROPOSED ACCESS

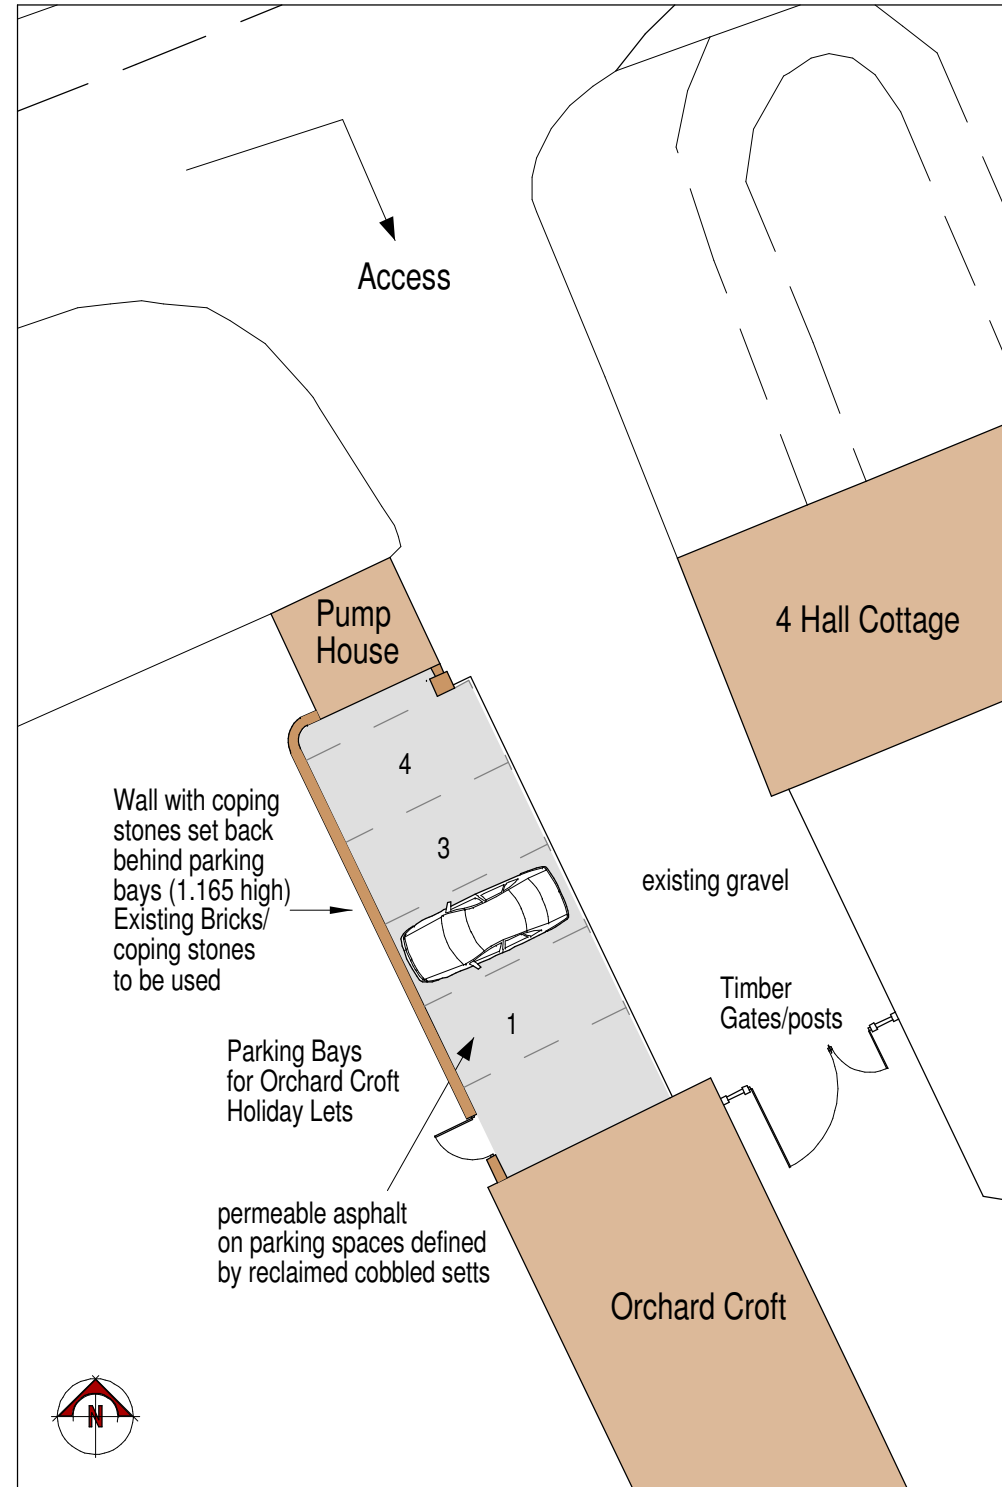

Proposed Hardwood Gates - Scale 1:50

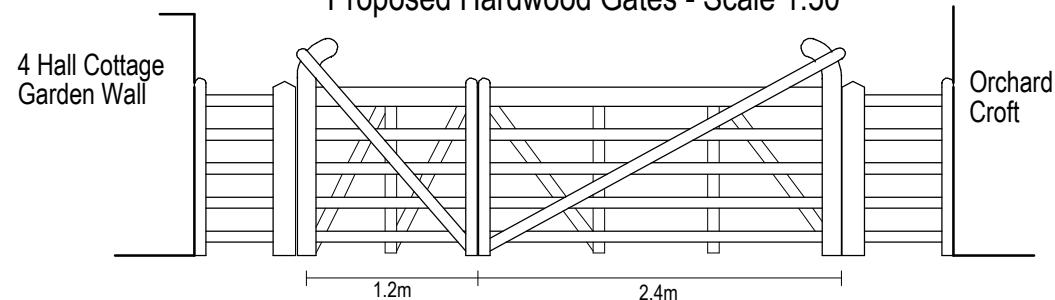

NOTES:
All drawings and specifications contained in this document are the copyright Custom Design Projects
All dimensions must be checked on site and not scaled from the drawings.
All discrepancies must be notified to the Agent immediately.

KEY :

A	Feb 24	Addition of asphalt on parking area
---	--------	-------------------------------------

Rev	Date	Revisions
-----	------	-----------

Drawn by :	pdm	Date :	Dec 22
------------	-----	--------	--------

CUSTOM DESIGN PROJECTS

The Cottage
Alport Road
Whitchurch
Shropshire
SY13 1NR

Tel: (01948) 663306
Fax: (01948) 663306

e-mail
dawnminshall@btinternet.com

© copyright
This drawing must not be reproduced without first obtaining written permission

Client : Dr & Mrs Waters

Job Title :

Orchard Croft, Peplow Hall
Garden Wall & Access Gates

Drawing Title :

EXISTING & PROPOSED DETAIL

Drg No :	Scale :	Rev :
22/861/OC/07	A3 @ 1:200	A