



Existing brick head

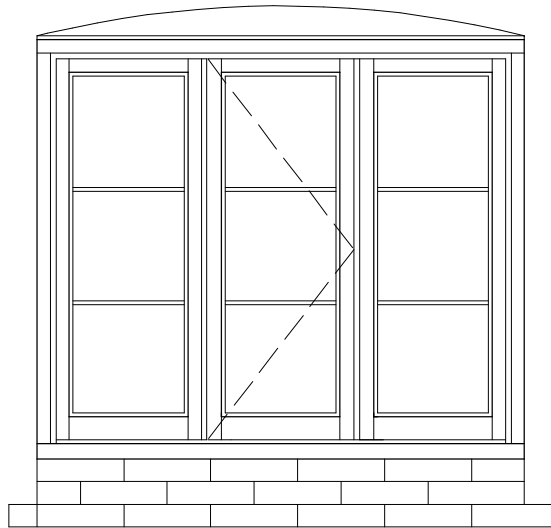

Reclaimed blue brick cill
to match existing

ORCHARD CROFT NEW WINDOW
TO MATCH EXISTING - Scale 1:20
see drg no. 22/861/OC/06A for location

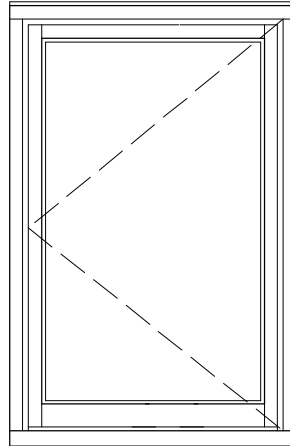


WORKSHOP/SPA FIRST FLOOR WINDOW
Scale 1:20
see drg no. 22/863/W/08 for location

Materials


1. Softwood: clear Douglas Fir to comply with BS 1186 Part 1.
2. Hardwood for cill: kiln dried English Oak, Iroko or Utile.
3. Softwood joinery components to be preservative treated by double vacuum impregnation in accordance with preservative manufacturers instructions.
4. Adhesive: WBP resorcinol resin type complying with BS 1204 Part 1. (eg 'Aerodux' by Ciba Geigy)
5. Screws, fixings etc to be steradised in accordance with BS 1202 Part 1.

WINDOW SECTION

HORIZONTAL SECTION

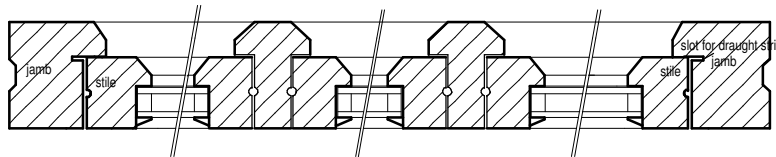

VERTICAL SECTION

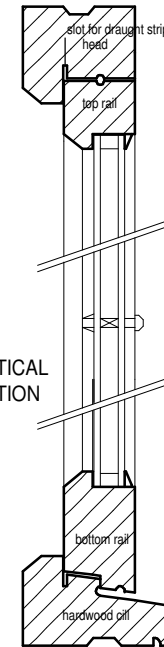

NOTES:

All drawings and specifications contained in this document are the copyright of Custom Design Projects
All dimensions must be checked on site and not scaled from the drawings.
All discrepancies must be notified to the Agent immediately.

Rev	Date	Revisions

Drawn by : pdm Date : Feb 24

Custom Design Projects

The Cottage
Alport Road
Whitchurch
Shropshire
SY13 1NR

Tel: (01948) 663306
e-mail

dawnminshall@btinternet.com

© copyright

This drawing must not be reproduced without first obtaining written permission

Client : Dr & Mrs R Waters

Job Title :
Peplow Hall
Peplow

Drawing Title :
WINDOW DETAIL

Drg No : 22/861/C/02	Scale : 1:20	Rev : -
-------------------------	-----------------	------------