
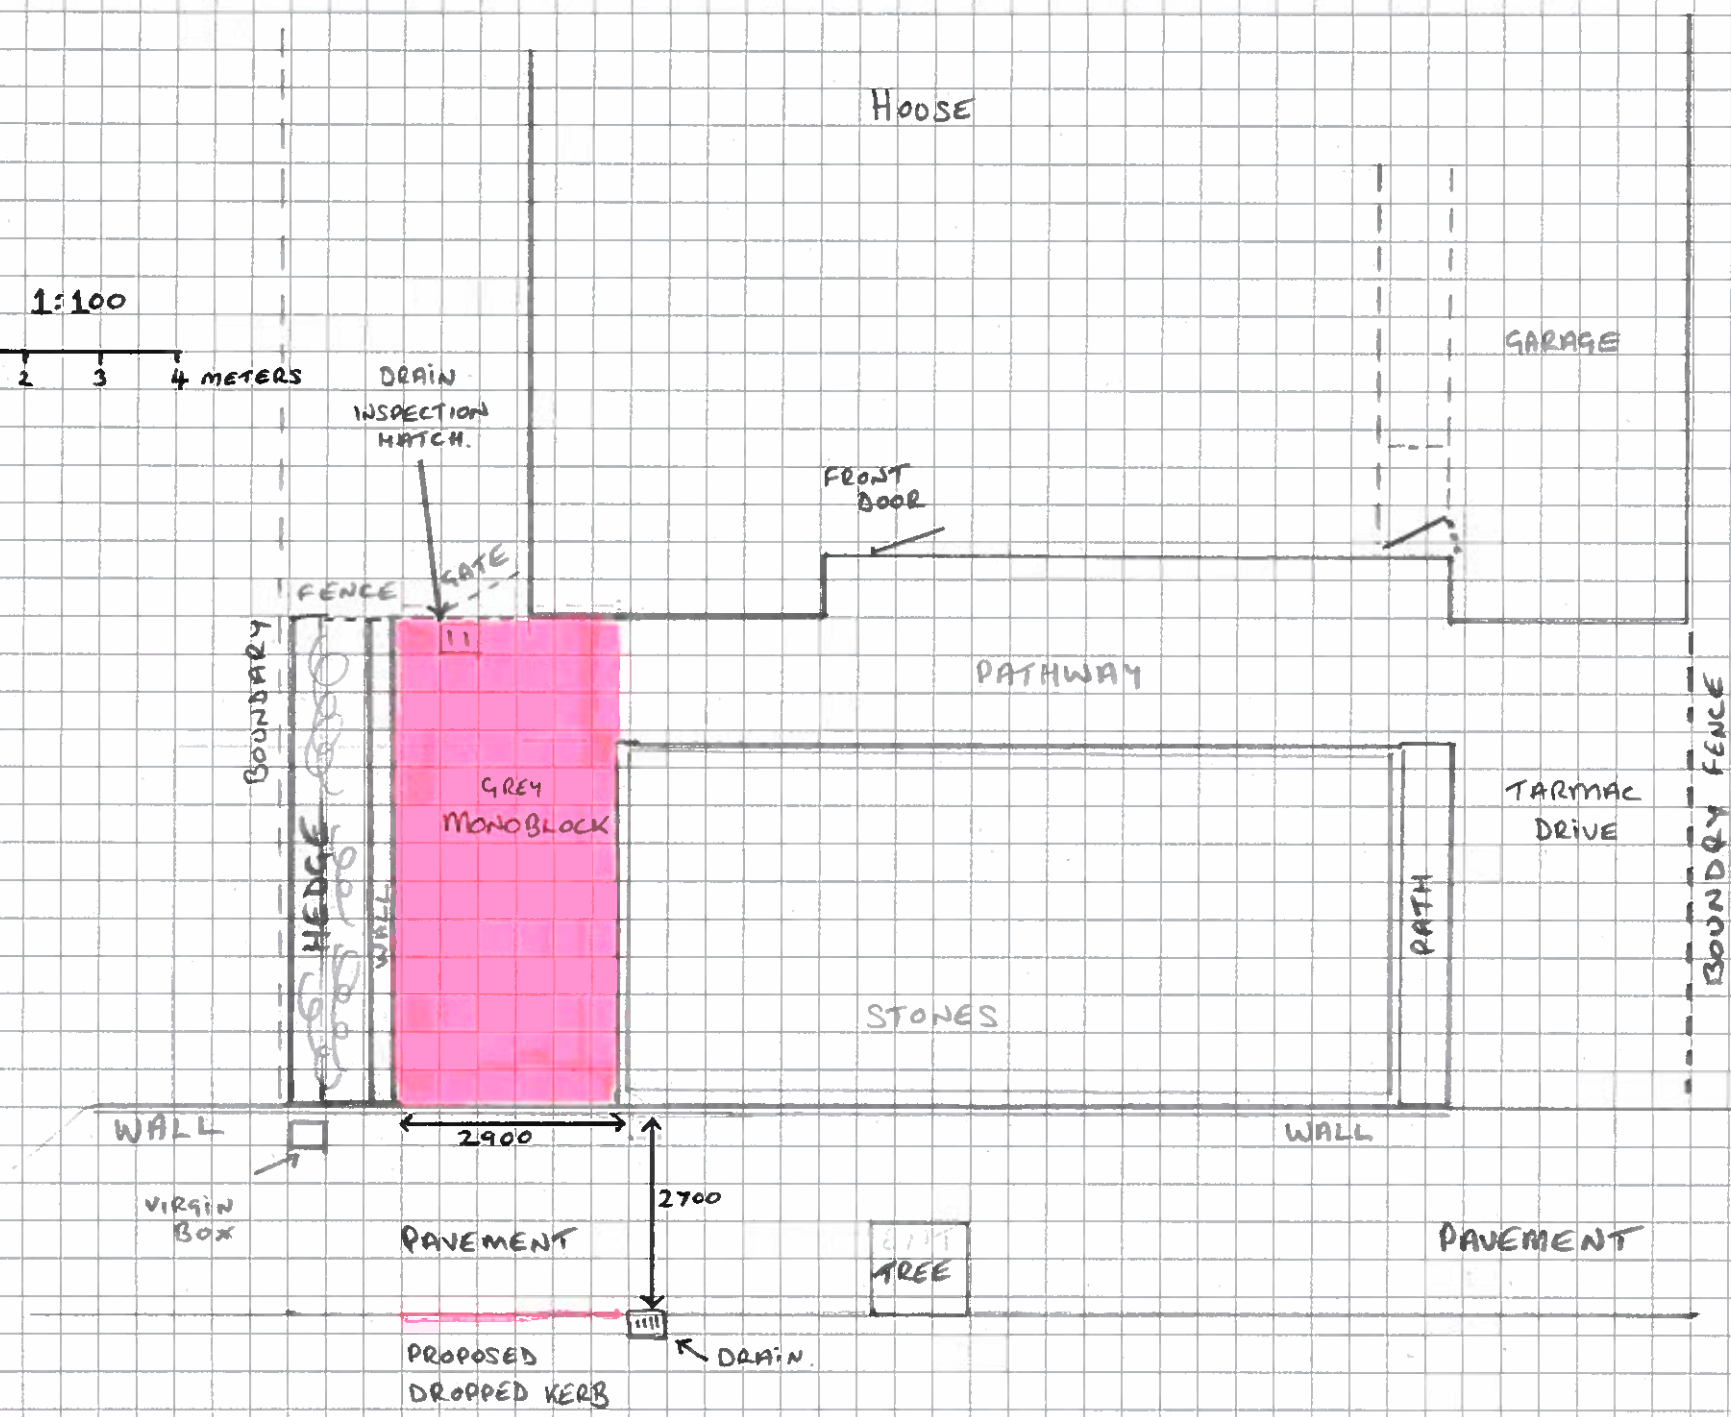


SCALE 1:100

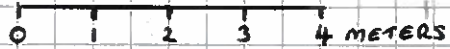

HOUSE

GARAGE

DRAIN INSPECTION HATCH.

FRONT DOOR

FENCE GATE

PATHWAY

BOUNDARY

HEDGE
WALL

GREY MONOBLOCK

TARMAC DRIVE

BOUNDARY FENCE

PATH

STONES

WALL

2900

WALL

VIRGIN BOX

2700

PAVEMENT

TREE

PAVEMENT

PROPOSED DROPPED KERB

DRAIN