



CONSTRUCTION NOTES

DO NOT SCALE DIMENSIONS FROM THIS DRAWING

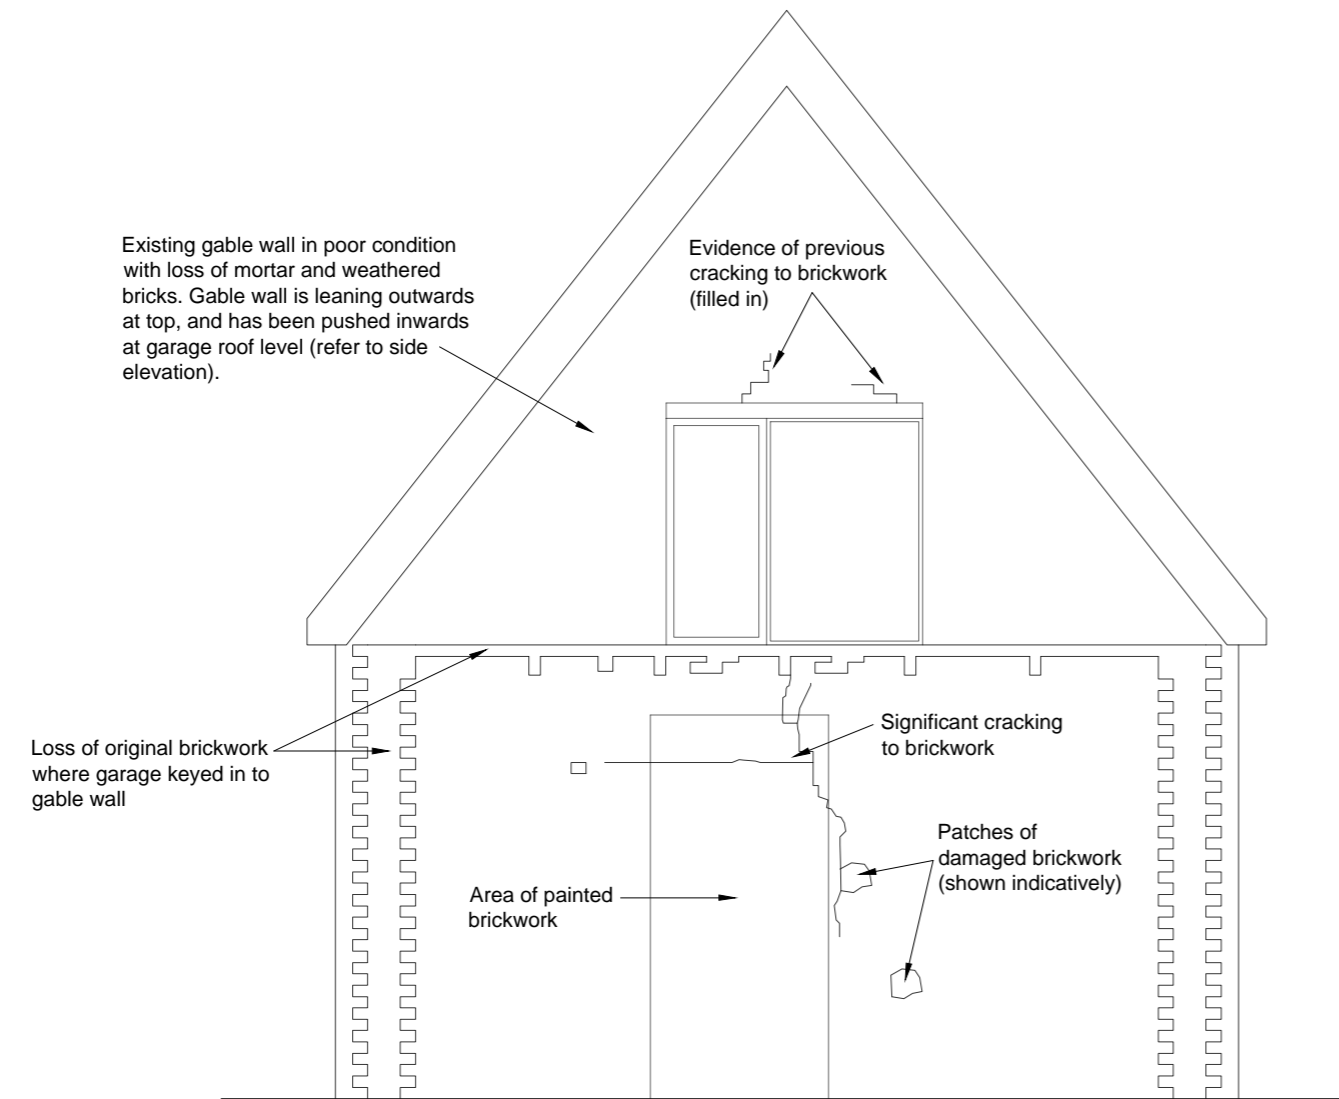


Existing Gable Elevation @ 1:50

Showing extent of existing brickwork

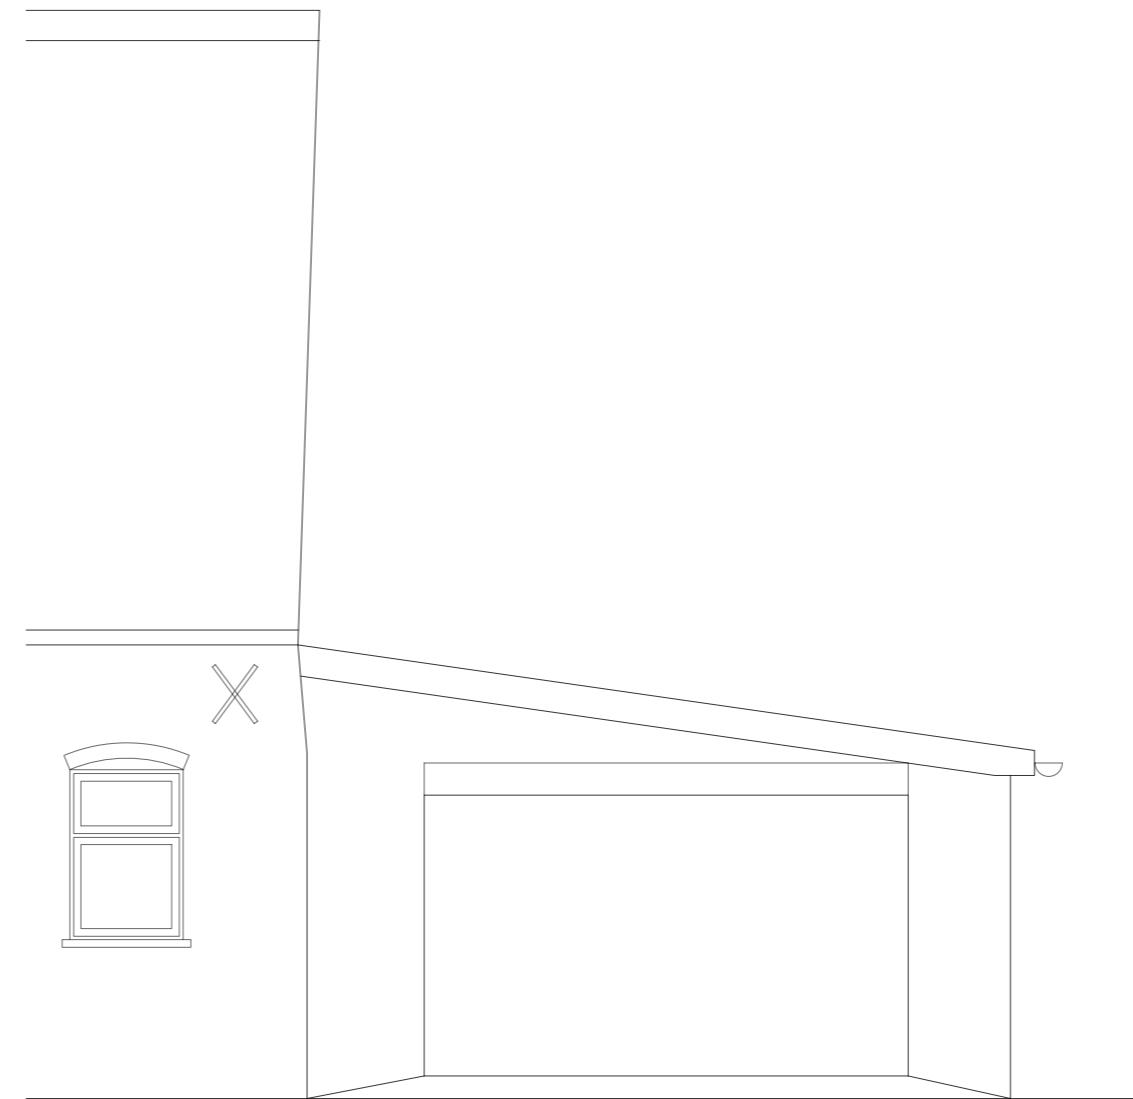

Existing Side Elevation @ 1:50

Showing lean of gable wall

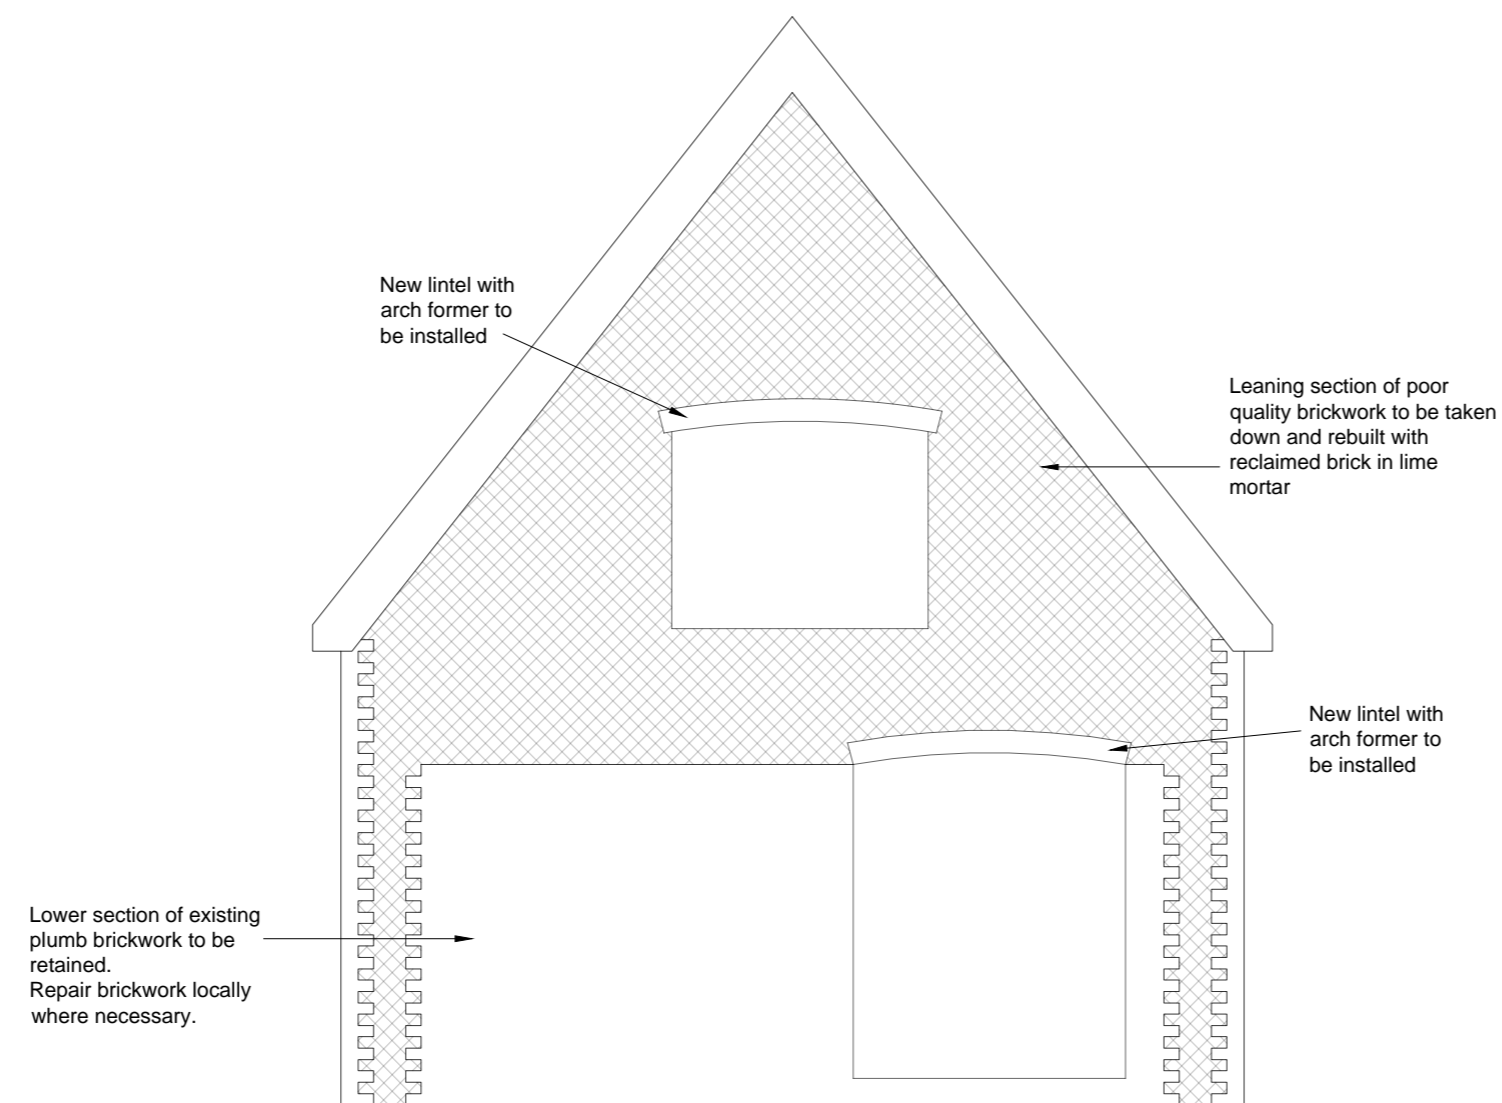

Proposed Gable Elevation @ 1:50

Showing replacement brickwork

| Rev | Date | Details |
|-----|------|---------|
| - | - | - |

In the event of any queries please contact:
Caryn Ackerley BSc MSc IEng MICE

ADAM POWER
ASSOCIATES
(RICKINGHALL)

Consulting Civil/Structural Engineers
The Old Chapel, The Street, Rickingham, Suffolk IP22 1BN
Tel 01953 668664
Adam Power Associates (Rickingham) is the trading name of Protek Consulting Ltd.
email: caryn@adampower.co.uk Direct dial: 01953 660289

Title **Gable Elevations**
Old Hall, Finningham Road,
Walsham-le-Willows

For Mrs S Johnston Date 16-Feb-24

| Job No. | Drg No. | CAD Plot Scale | Rev |
|----------|---------|----------------|-----|
| R/22/045 | D9 | 1:50 @ A2 | - |