



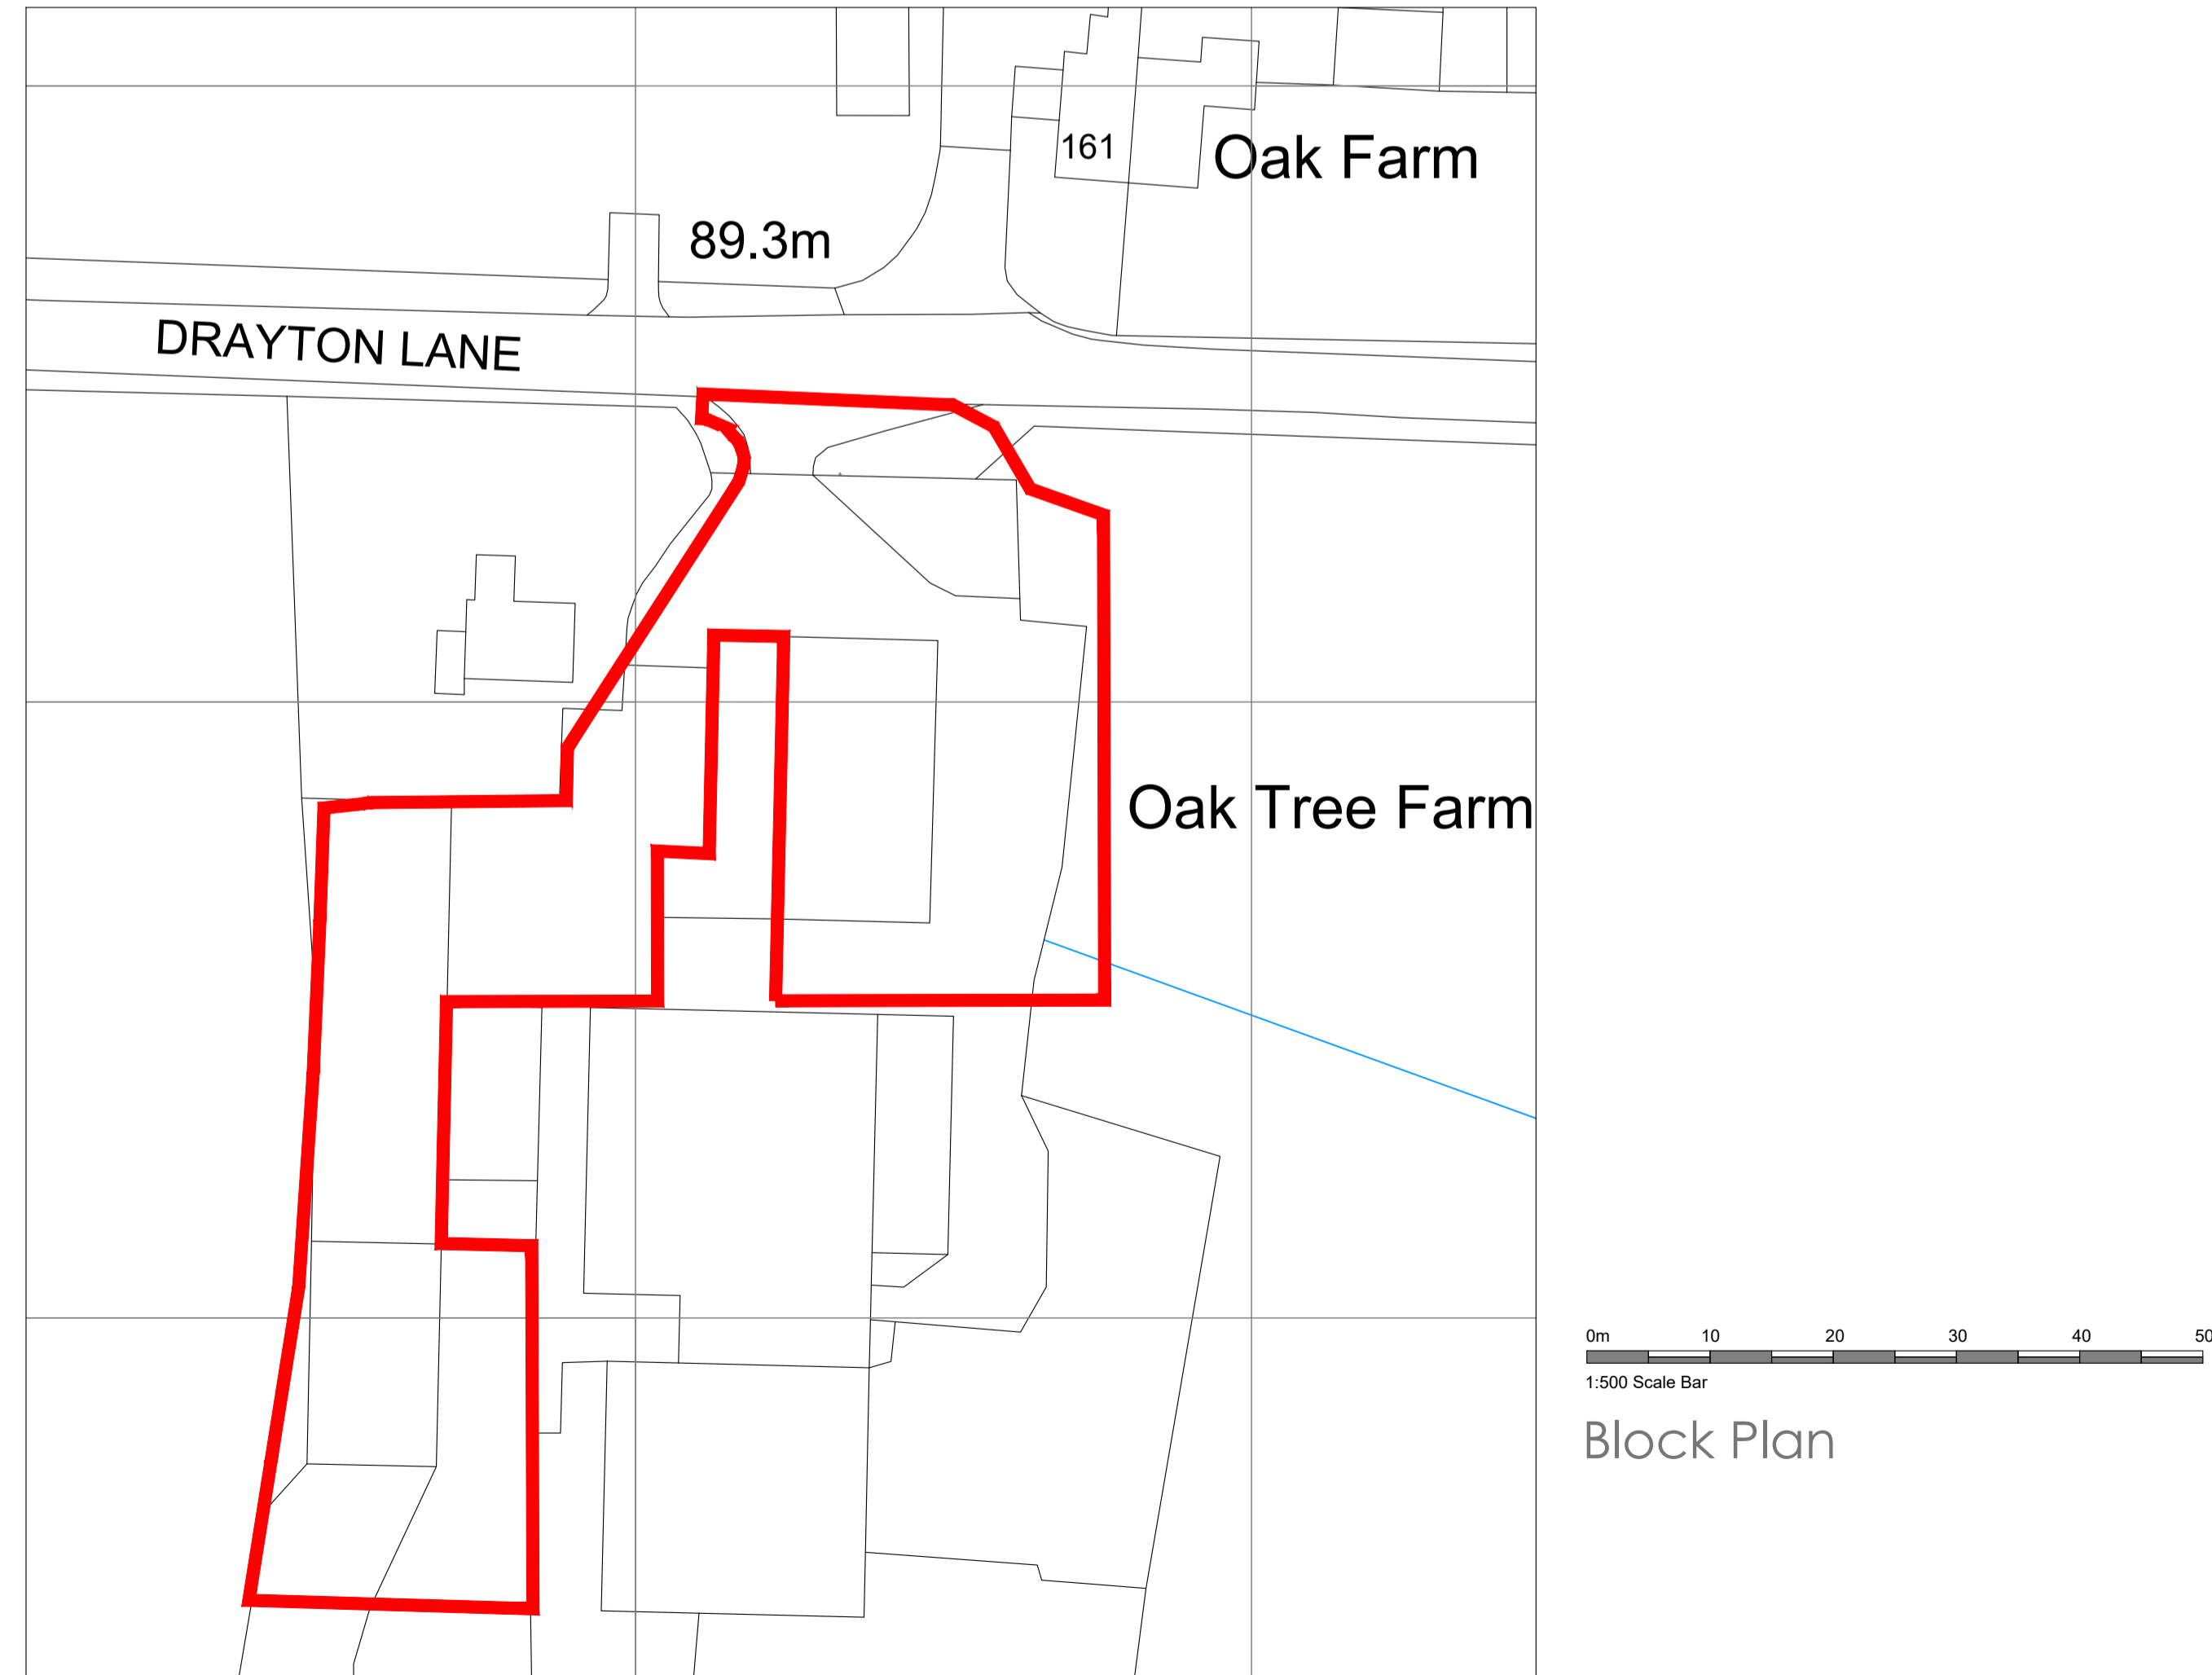


GENERAL NOTES:

1. This drawing is copyright © and remains the property of KEY architectural design limited.
2. Any discrepancies in dimensions or details between the various drawings should be reported immediately.
3. All dimensions are in millimeters and all levels are in metres.
4. The builder and any other contractor employed to undertake the works described shall ensure the stability of the existing and the new structure at all times.

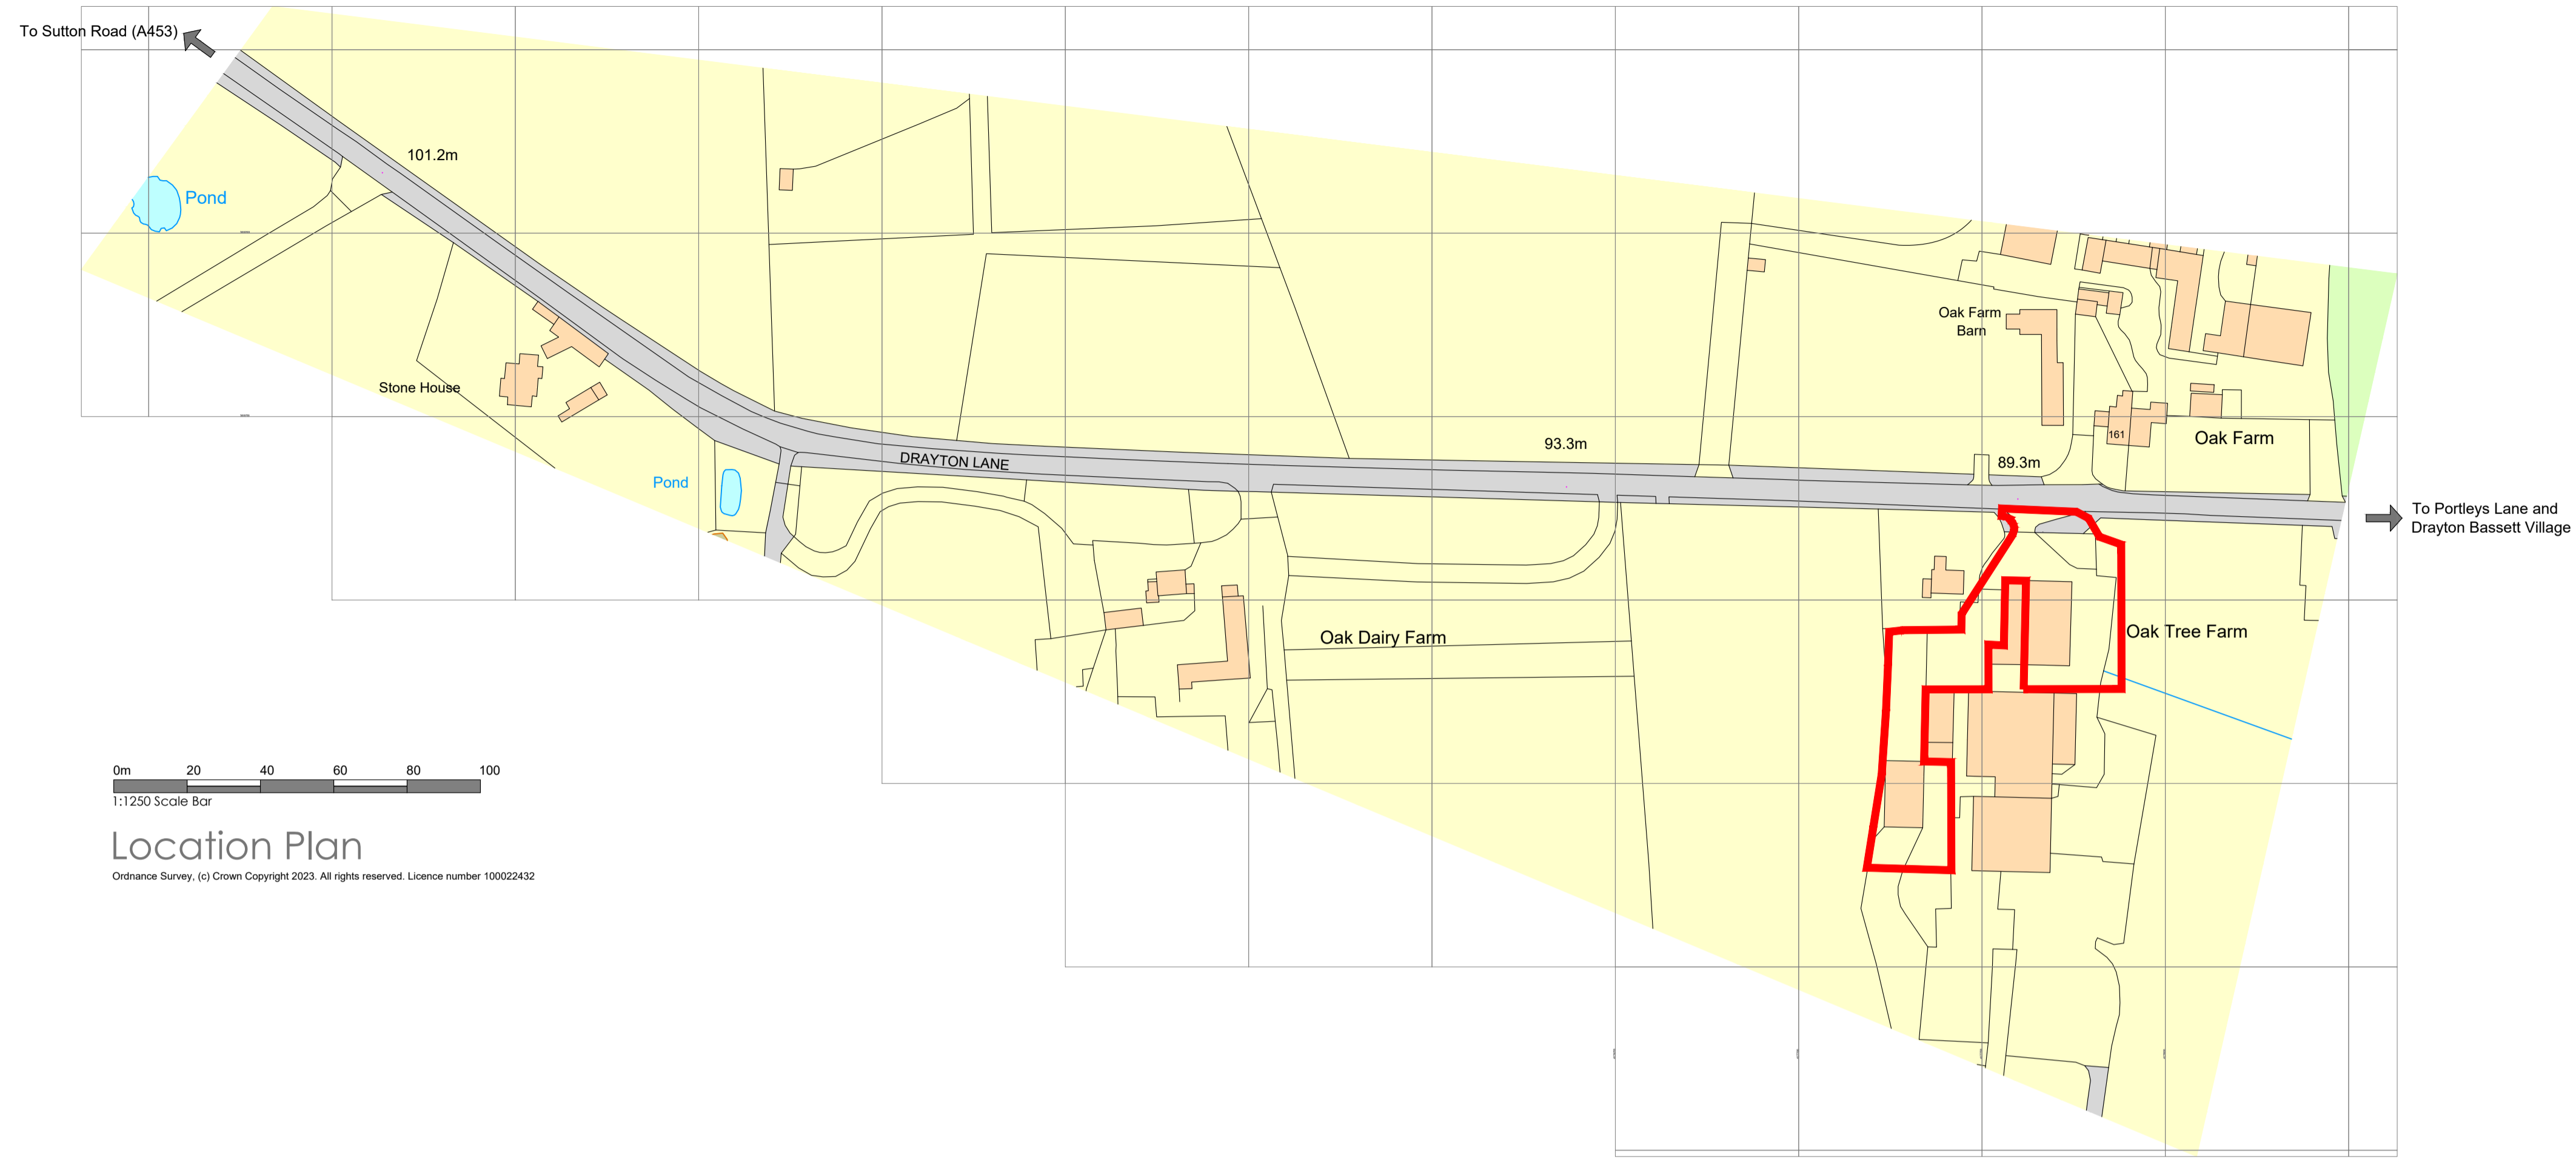

Location and Block Plans

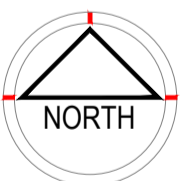

Rev	Note	Date

KEY
architectural design ltd
architecture · design · planning · project management

PO Box 7687
Burmwood, Lichfield,
Staffordshire WS14 4NY
tel: 0758 103 8132
email: info@keyad.co.uk
www.keyarchitecturaldesign.co.uk

Client
Allpack Limited

Project
Proposed Change of Use to Storage Units.
Planning Use Class B8
at Oak Tree Farm, Drayton Bassett. B78 3EF

Drawing title
Location and Block Plans

scale	drawn by	project no.	rev
1:1250 & 1:500 @A1	DKT	23-125	-
date	checked by	dwg no.	
12.12.23	DKT	P01	