

KEY

No.	Date	Issue Notes


revision	Date	Notes
A	12/10/2023	notes amended

Client
Project Address
Glendurgan


Drawing Title
**Revised entrance for:-
Pre-Application Discussion**

Project ID	Sheet No. Sht-1 A of 2
Revision	Scale 1:2500 & 1:250 Sheet Size A1
Date 12/09/2023	Drawn By JP Checked MT


Site check all levels & dimensions & notify this office of any errors

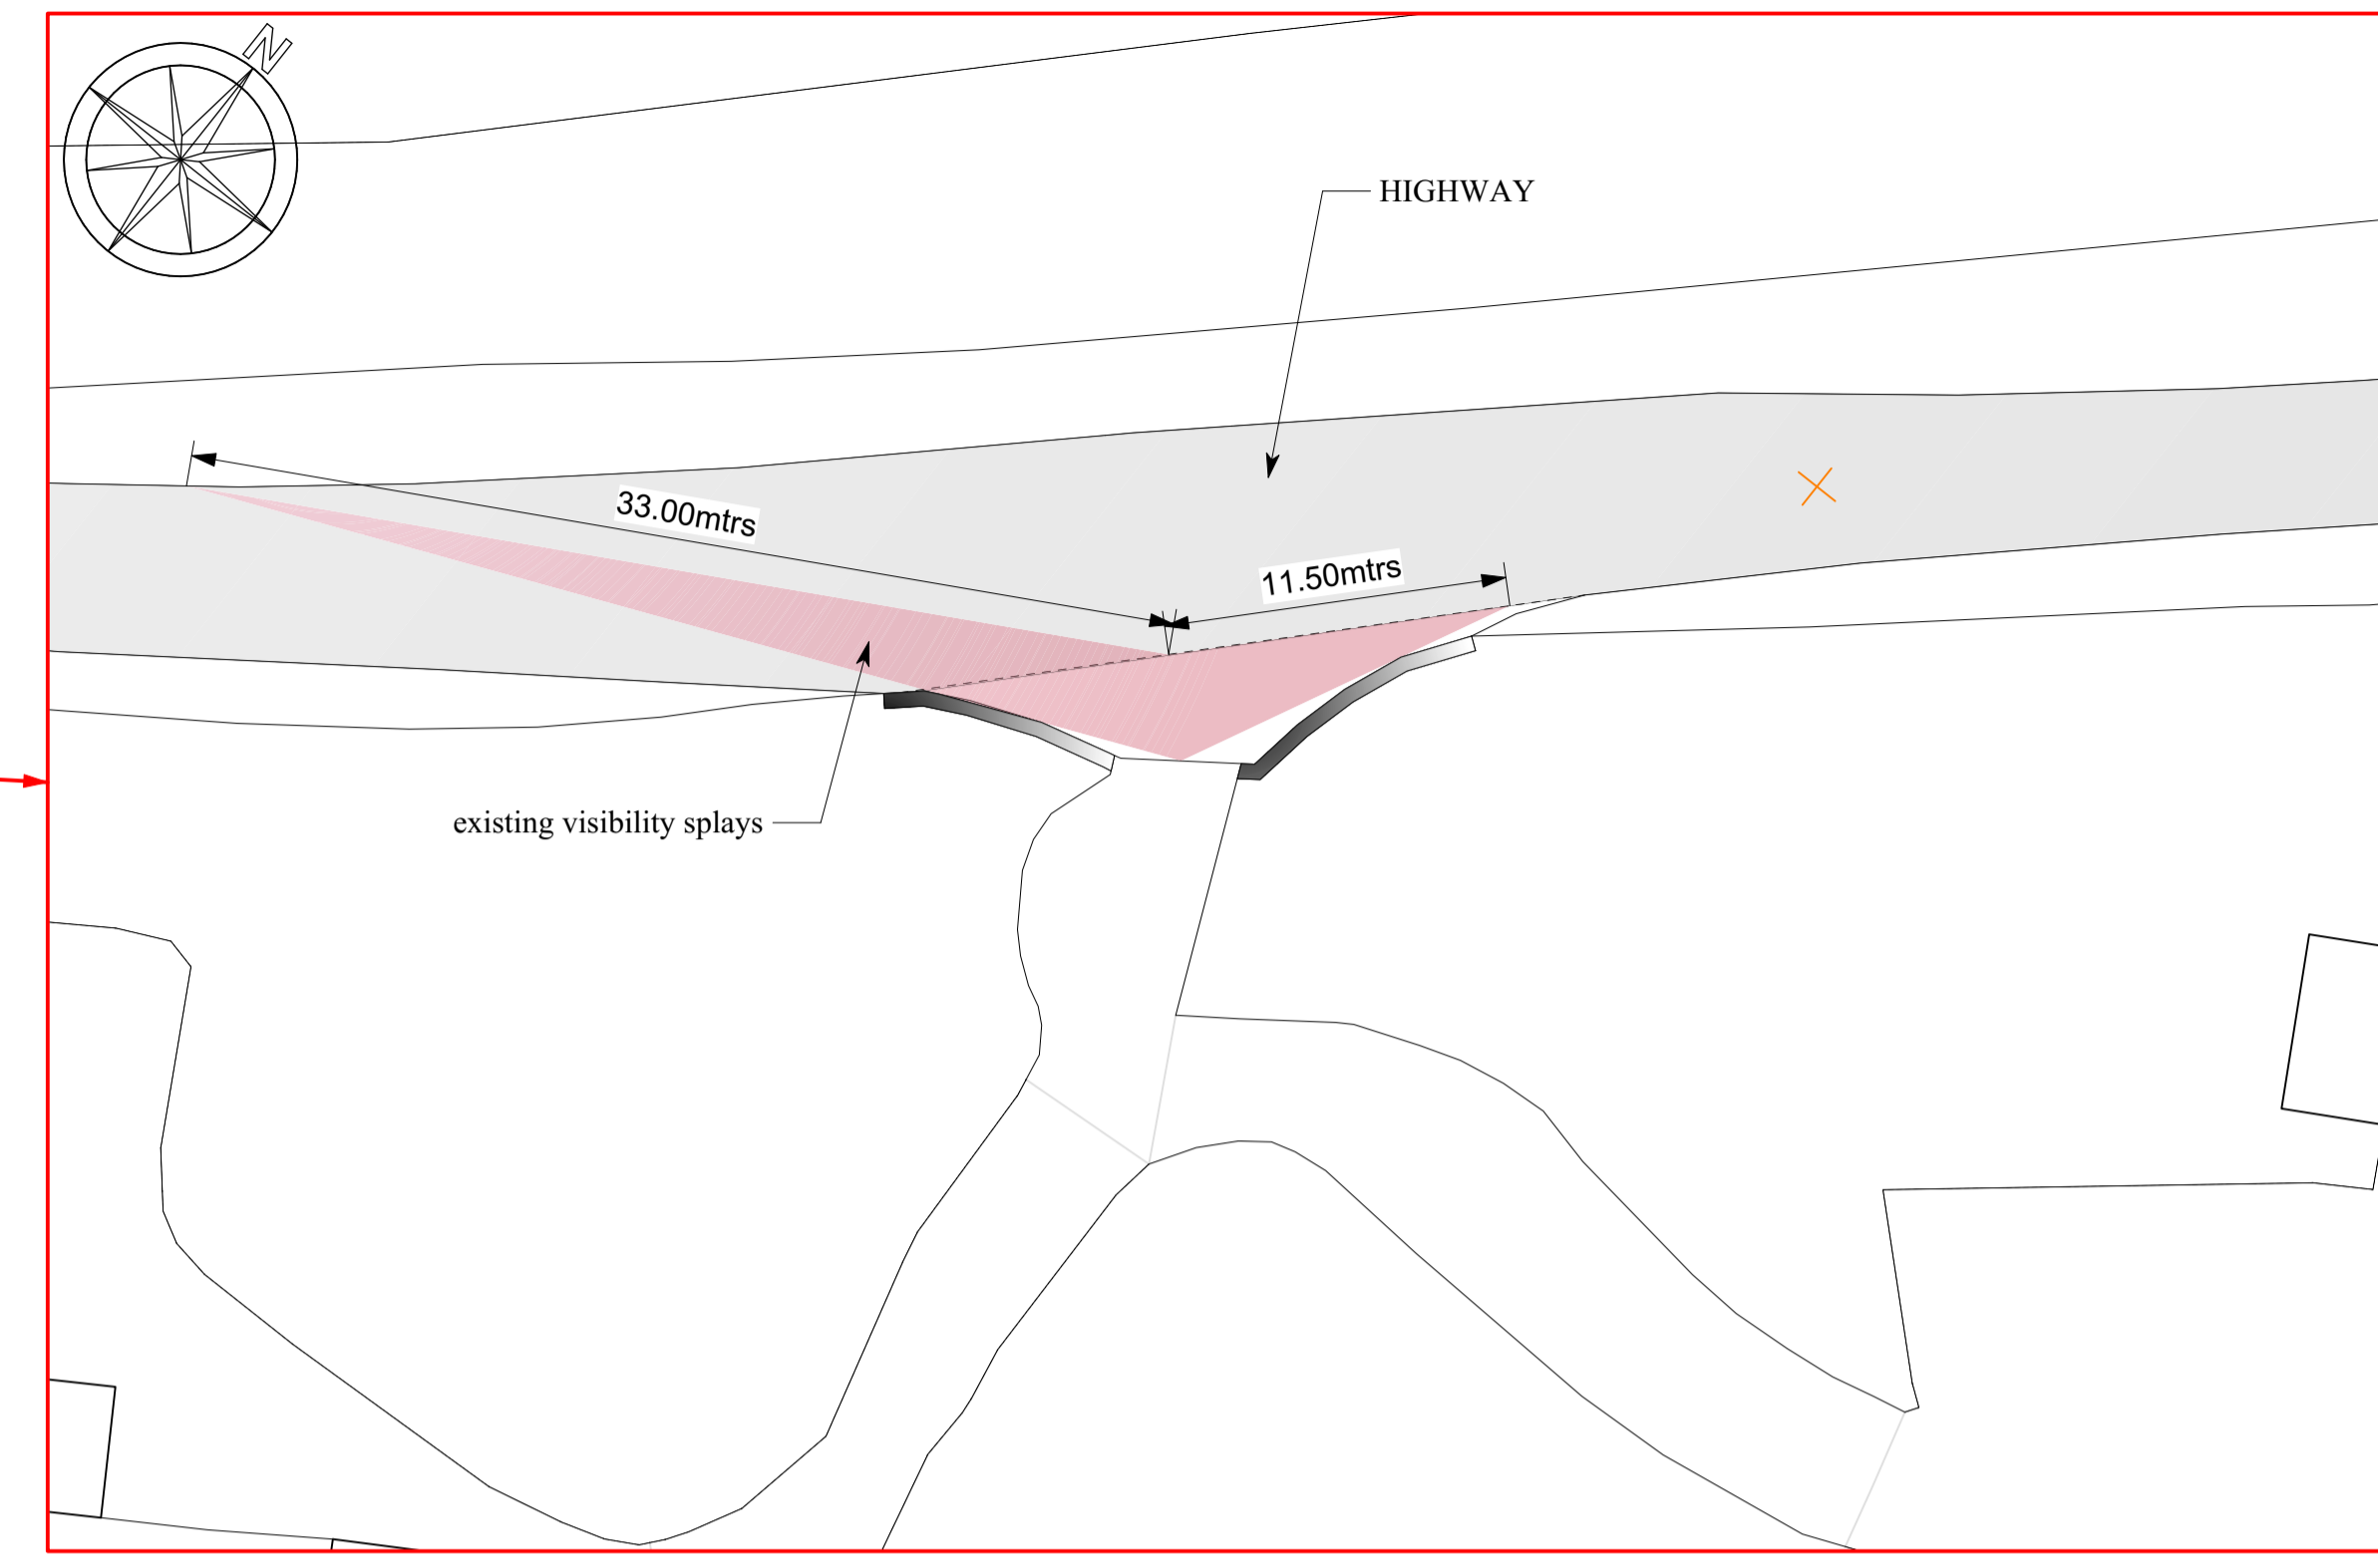

EXISTING VISIBILITY SPLAY
Scale: 1:250

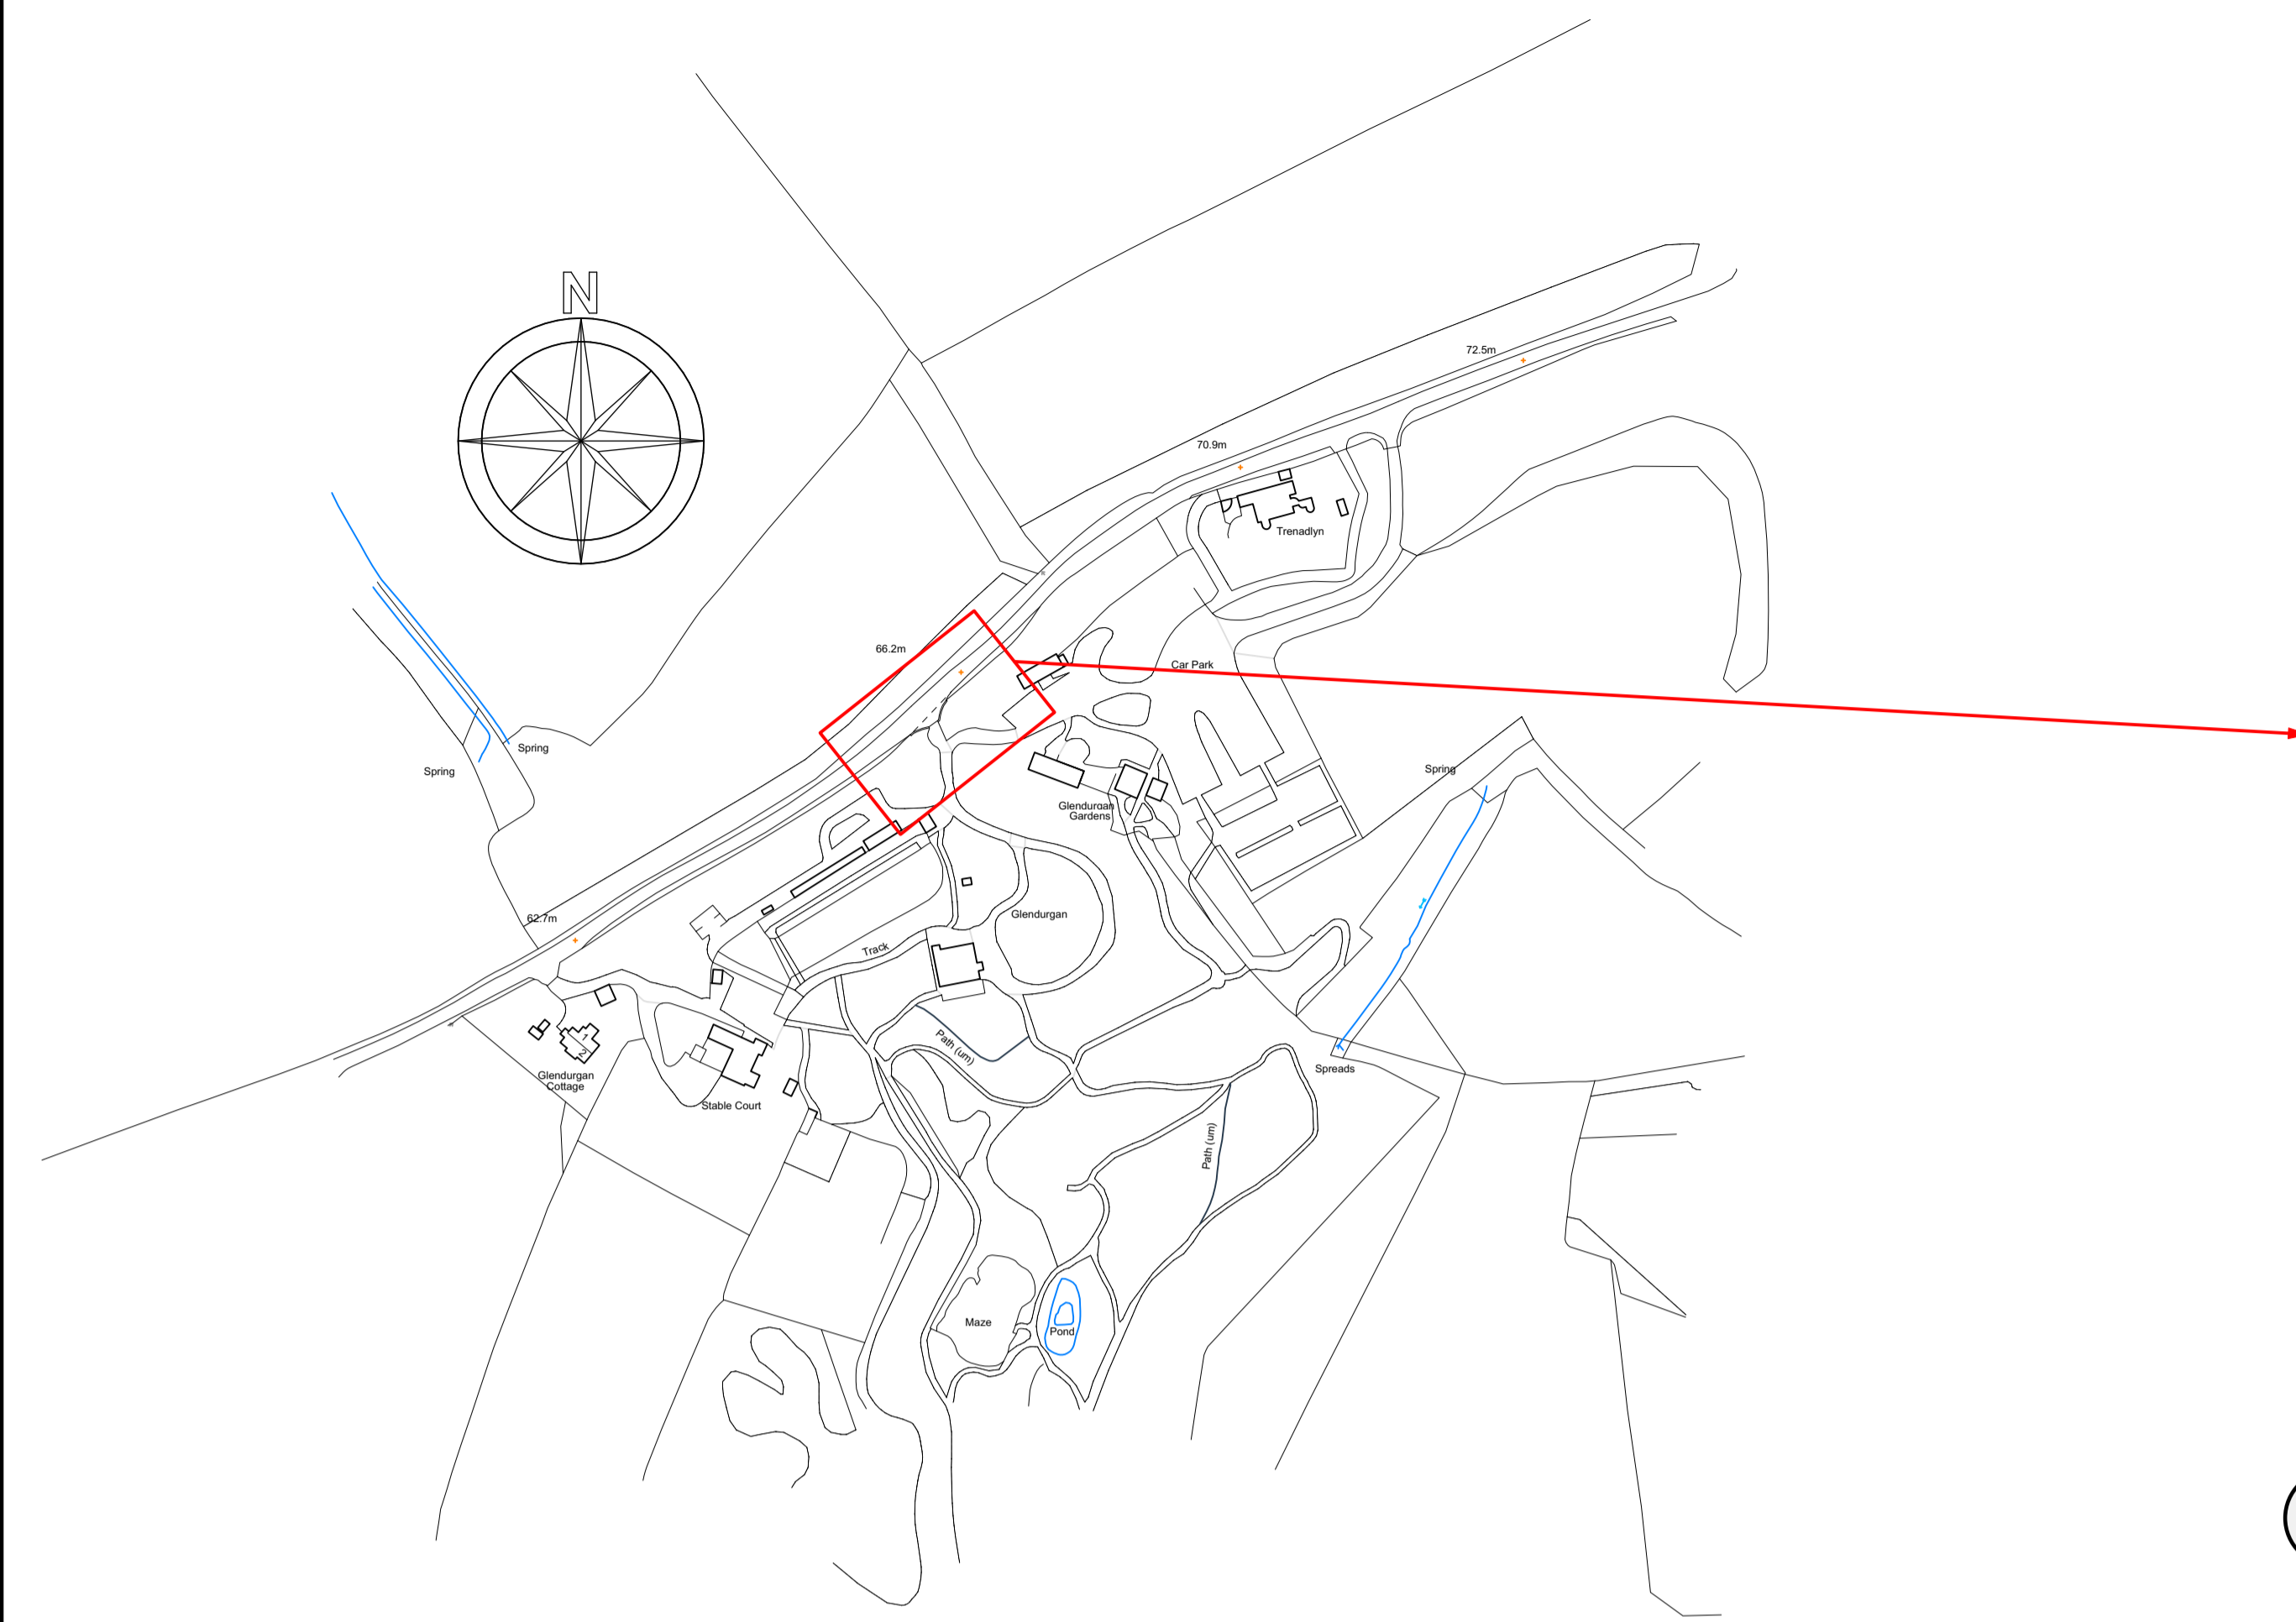

SITE LOCATION
Scale: 1:2500

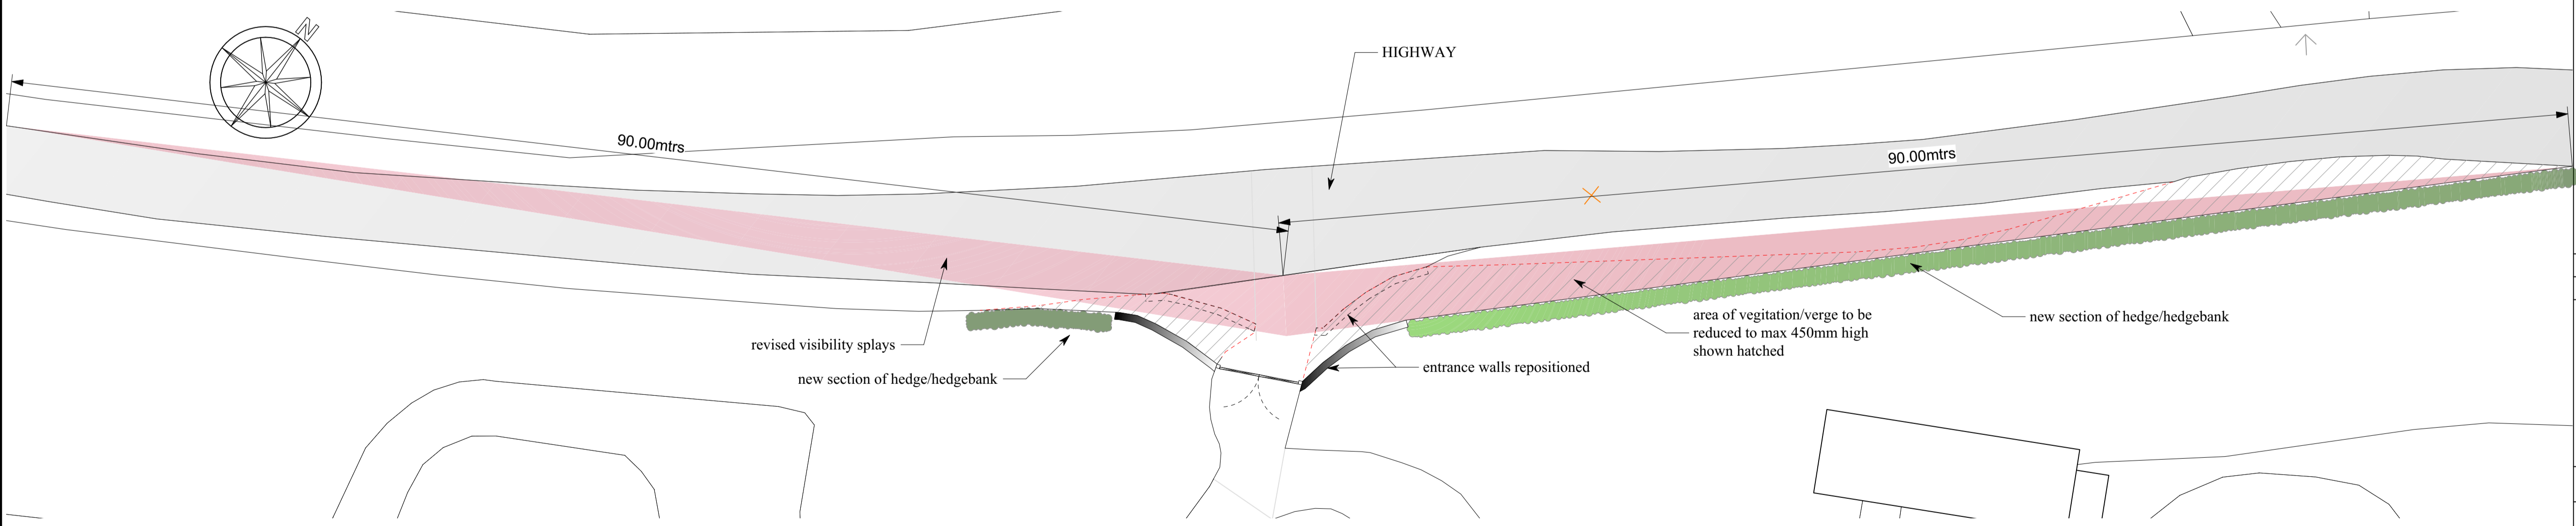

PROPOSED VISIBILITY SPLAY
Scale: 1:250