


**Proposed Single Car Parking
space level with road.**
Principle shown - details to be
discussed

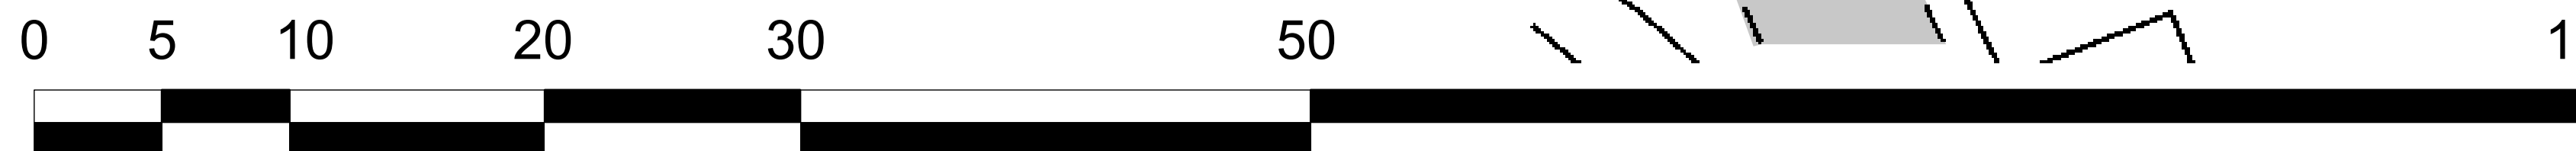

8 Mawgan Bay View
Site Plan - to scale with
proposed parking

Rev 2
17 Feb 24