


447 Abbeydale Road, S7 1FS

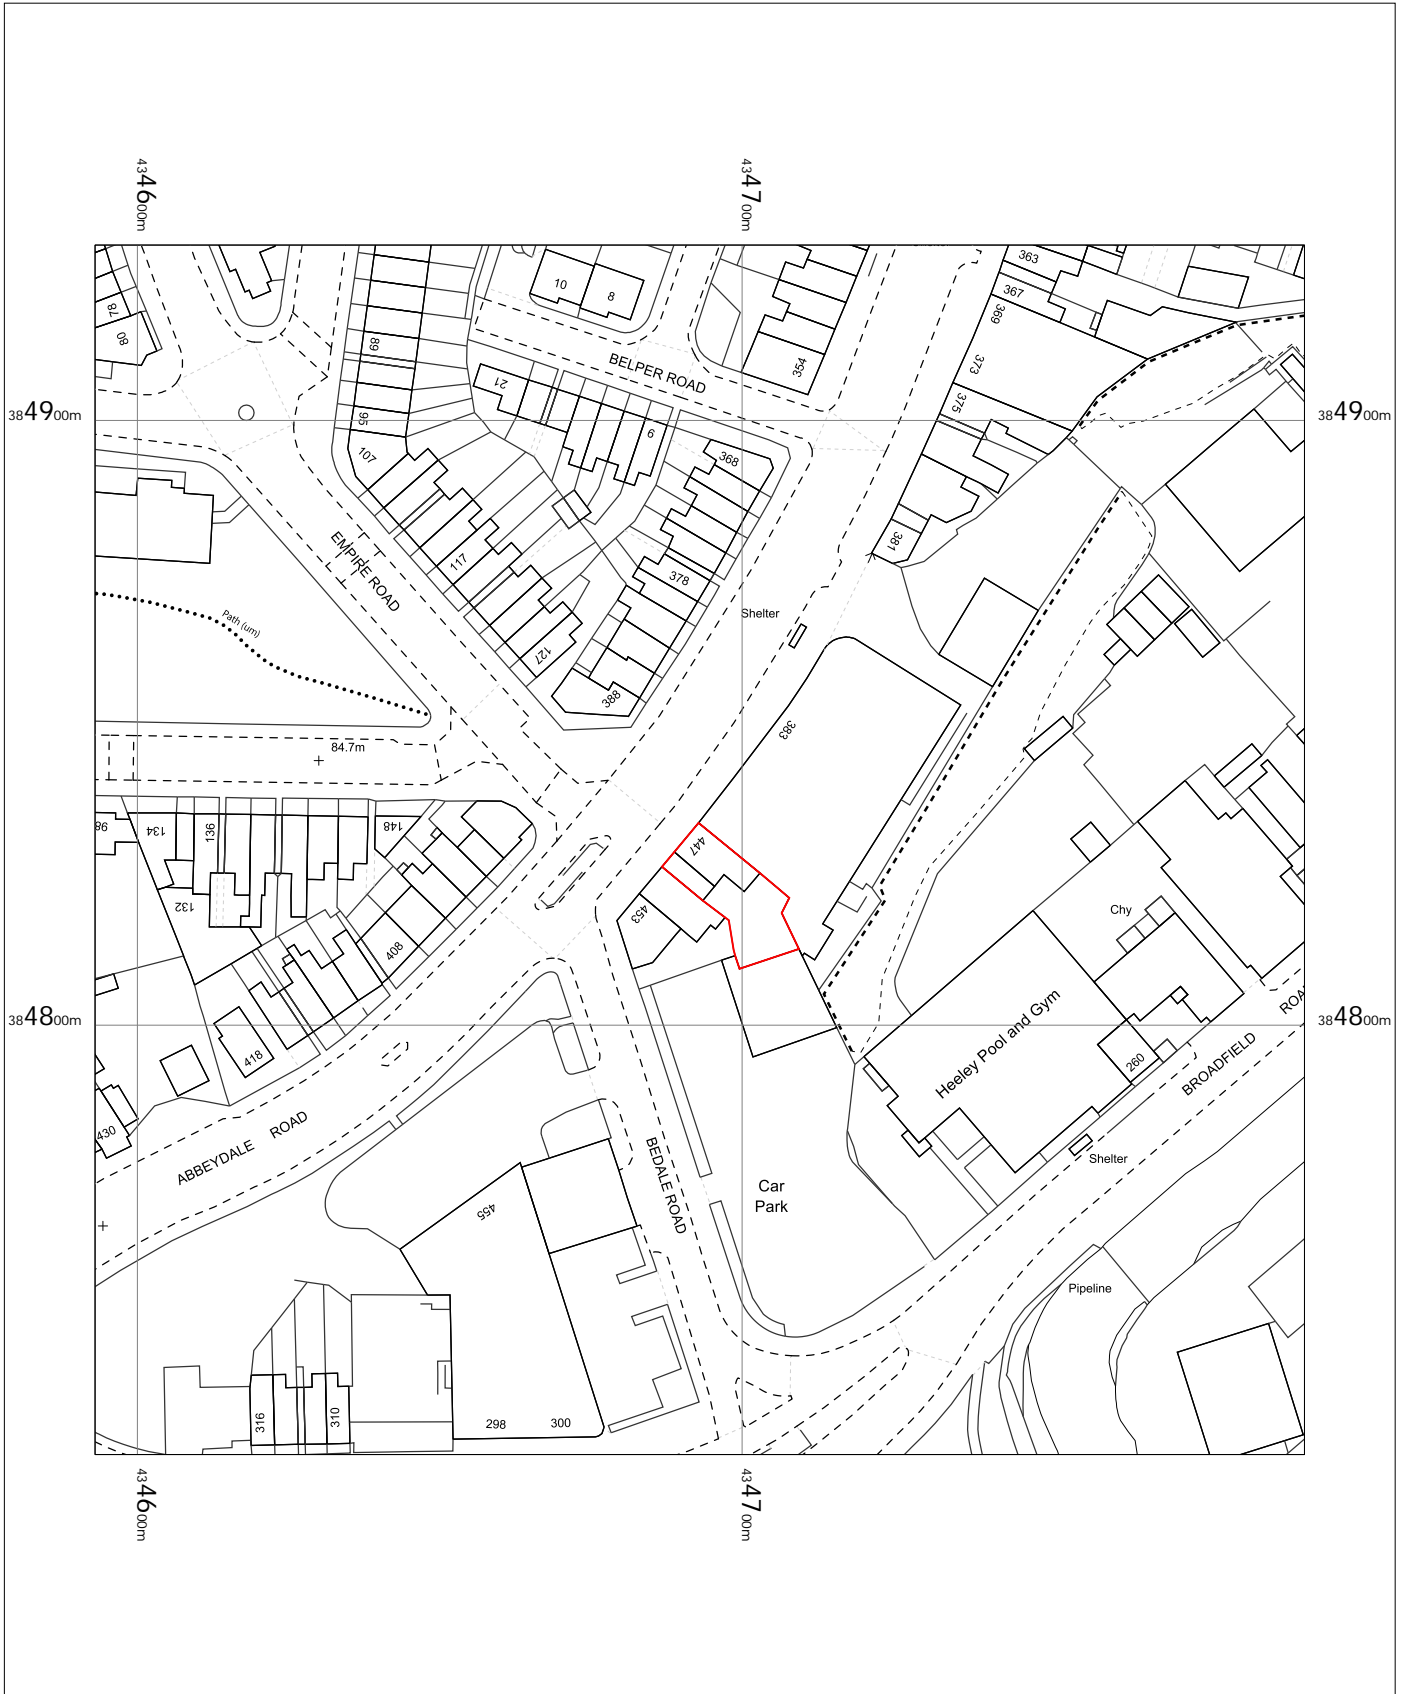


447 Abbeydale Road,
Sheffield,
S7 1FS

OS MasterMap 1250/2500/10000 scale
Friday, January 19, 2024, ID: MPMBW-01144921
www.blackwellmapping.co.uk

1:1250 scale print at A4, Centre: 434693 E, 384829 N

©Crown Copyright Ordnance Survey. Licence no. 100041041

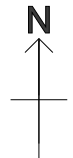

BLACKWELL'S
MAPPING SERVICES
PERSONAL & PROFESSIONAL MAPPING
www.blackwellmapping.co.uk

TEL: 0800 151 2612
maps@blackwell.co.uk

