




A Typical step section
Scale 1:10

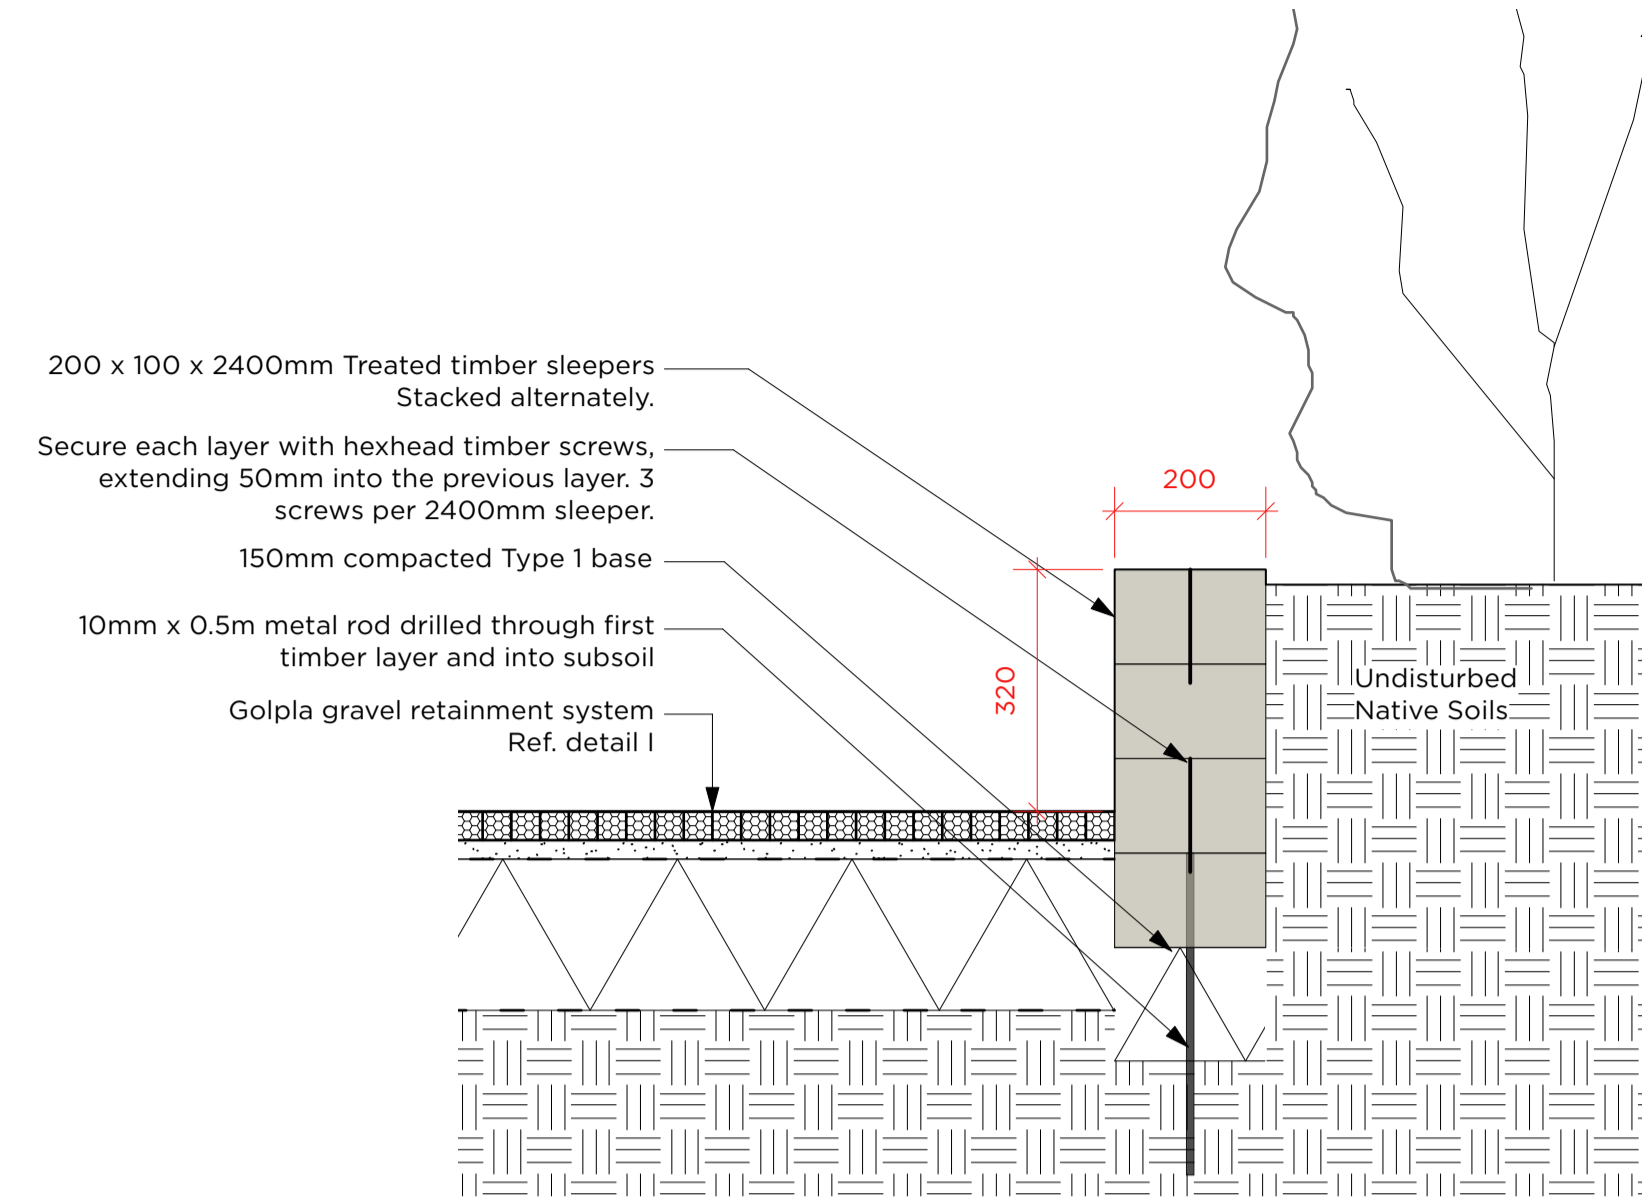


B Timber landscape wall
Scale 1:10

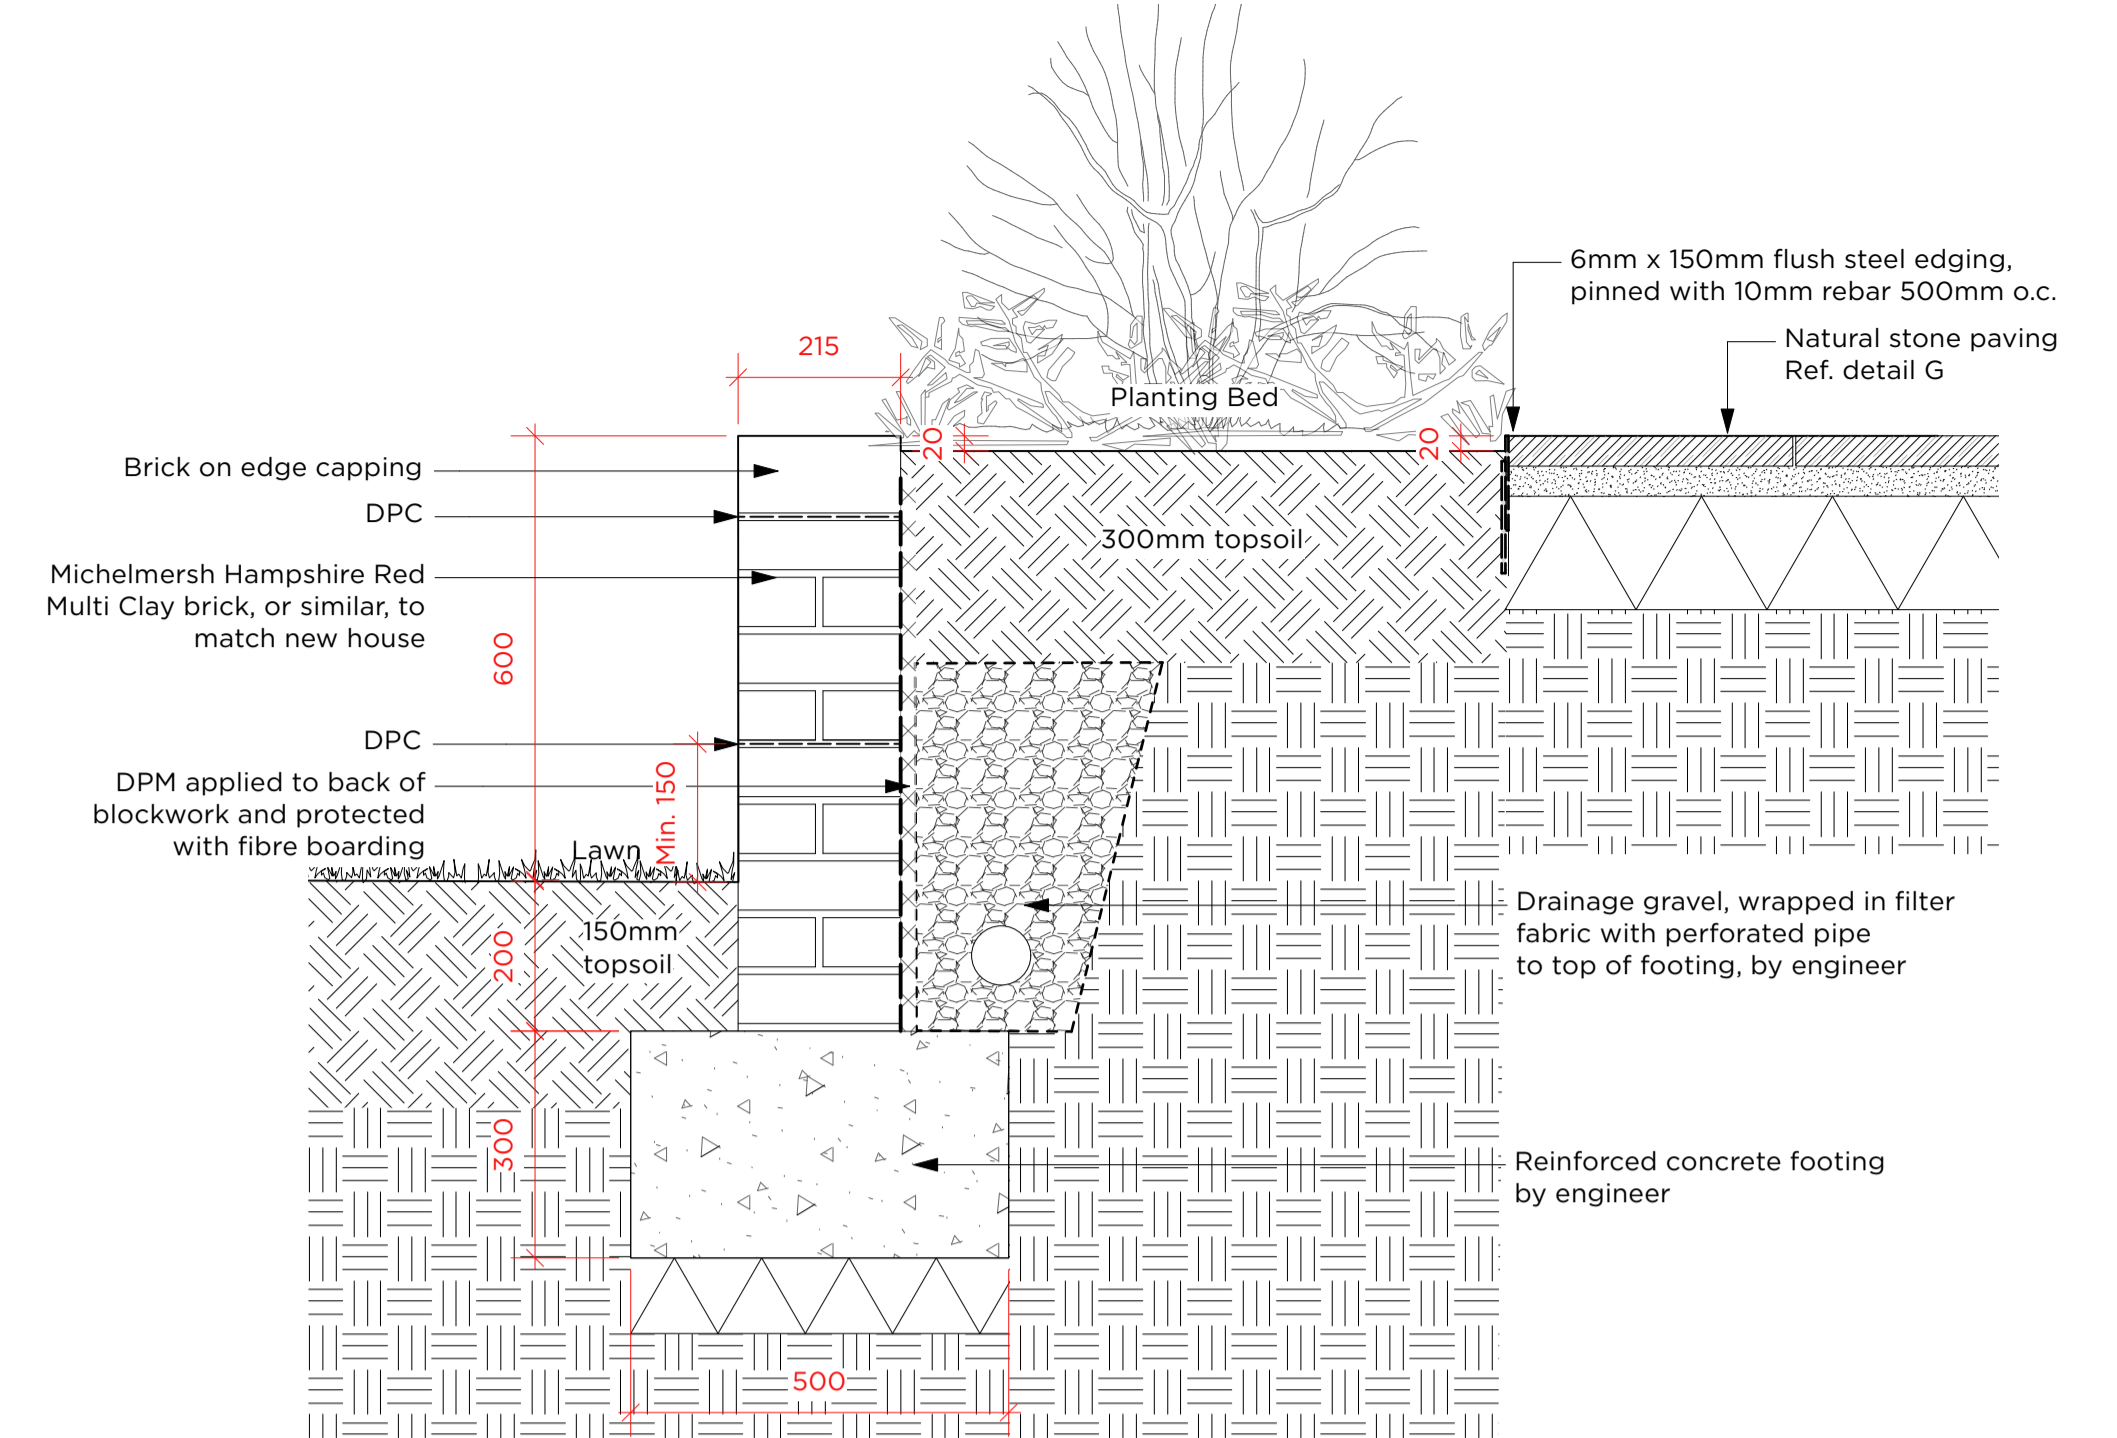


C Brick retaining wall at terrace
Scale 1:10

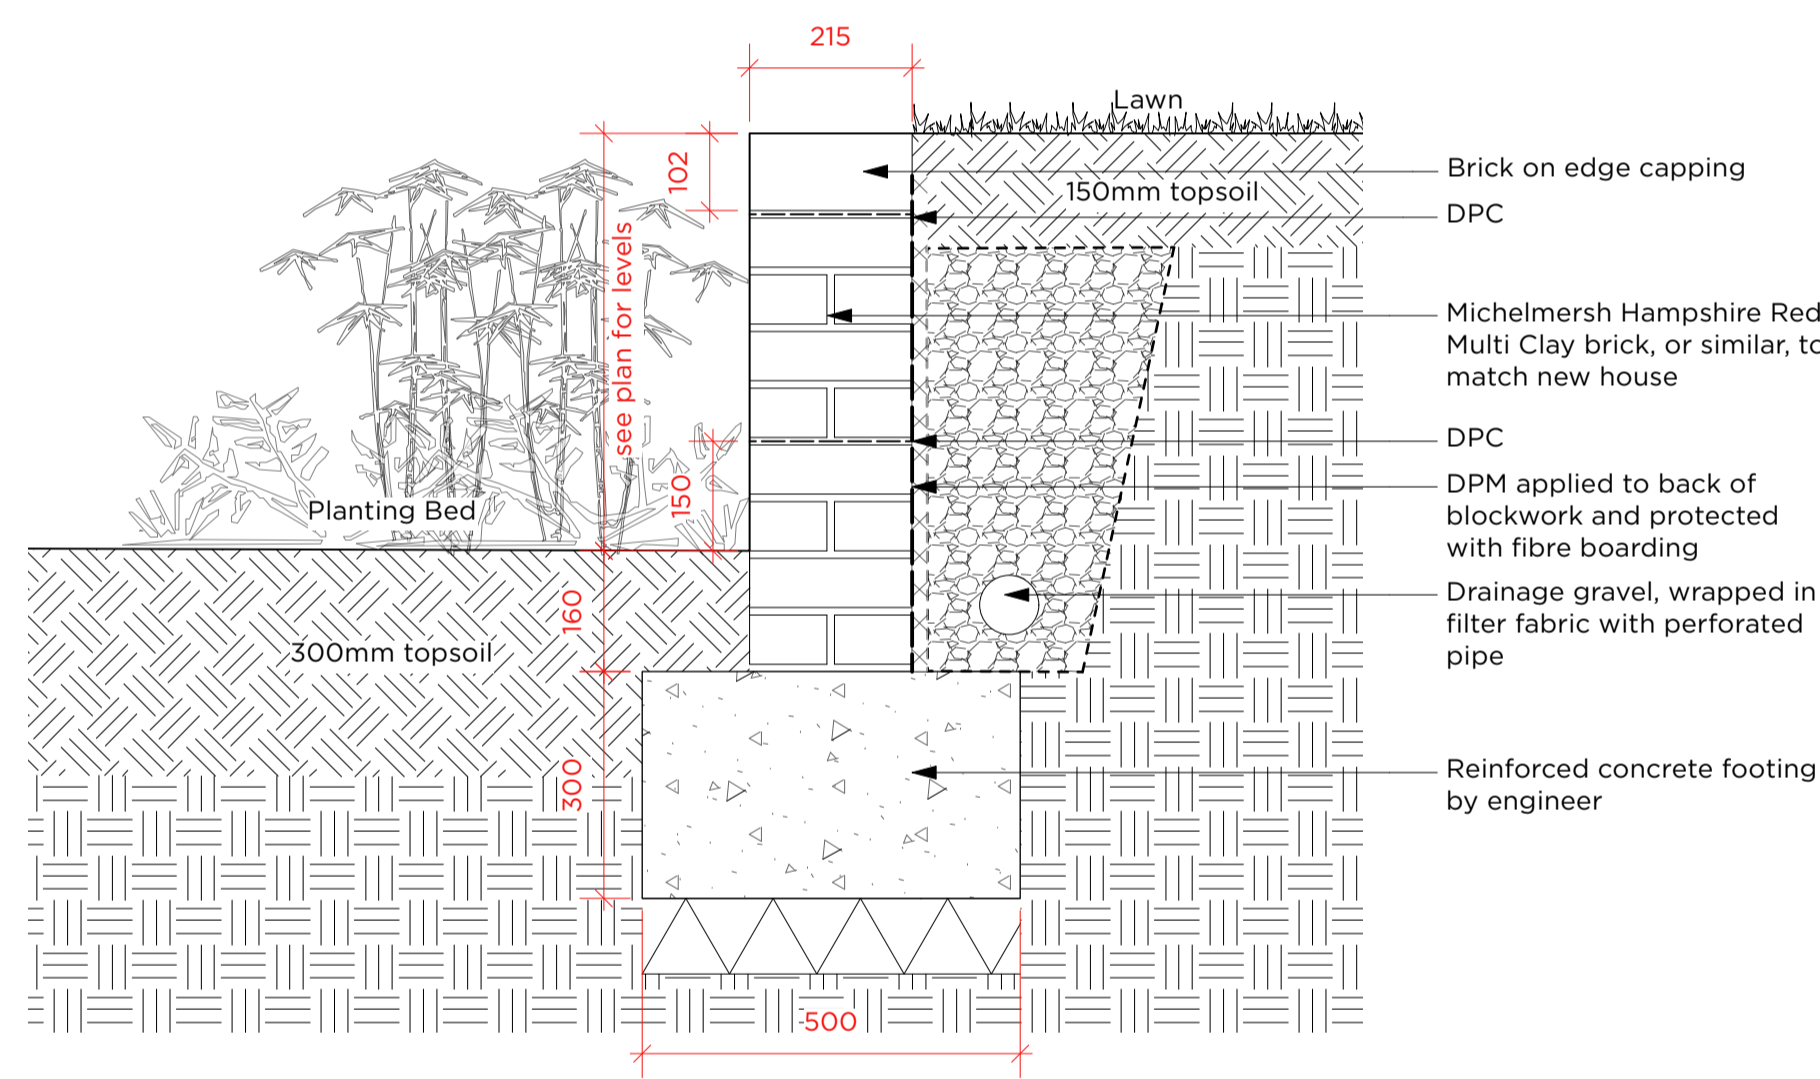


D Typical brick retaining wall detail
Scale 1:10

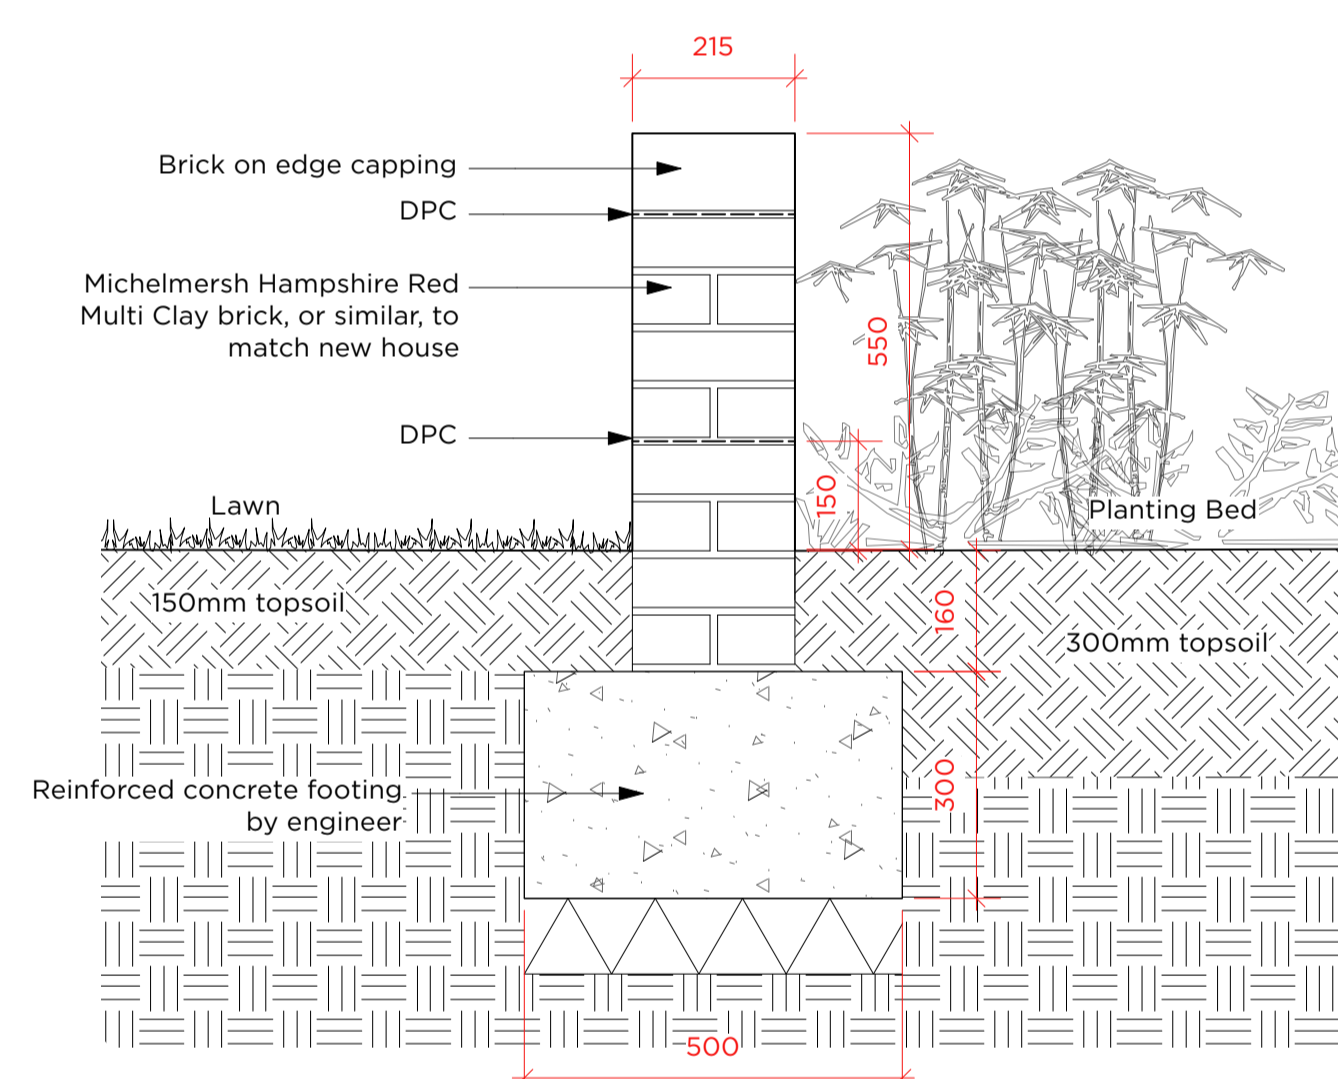


E Typical brick freestanding wall detail
Scale 1:10

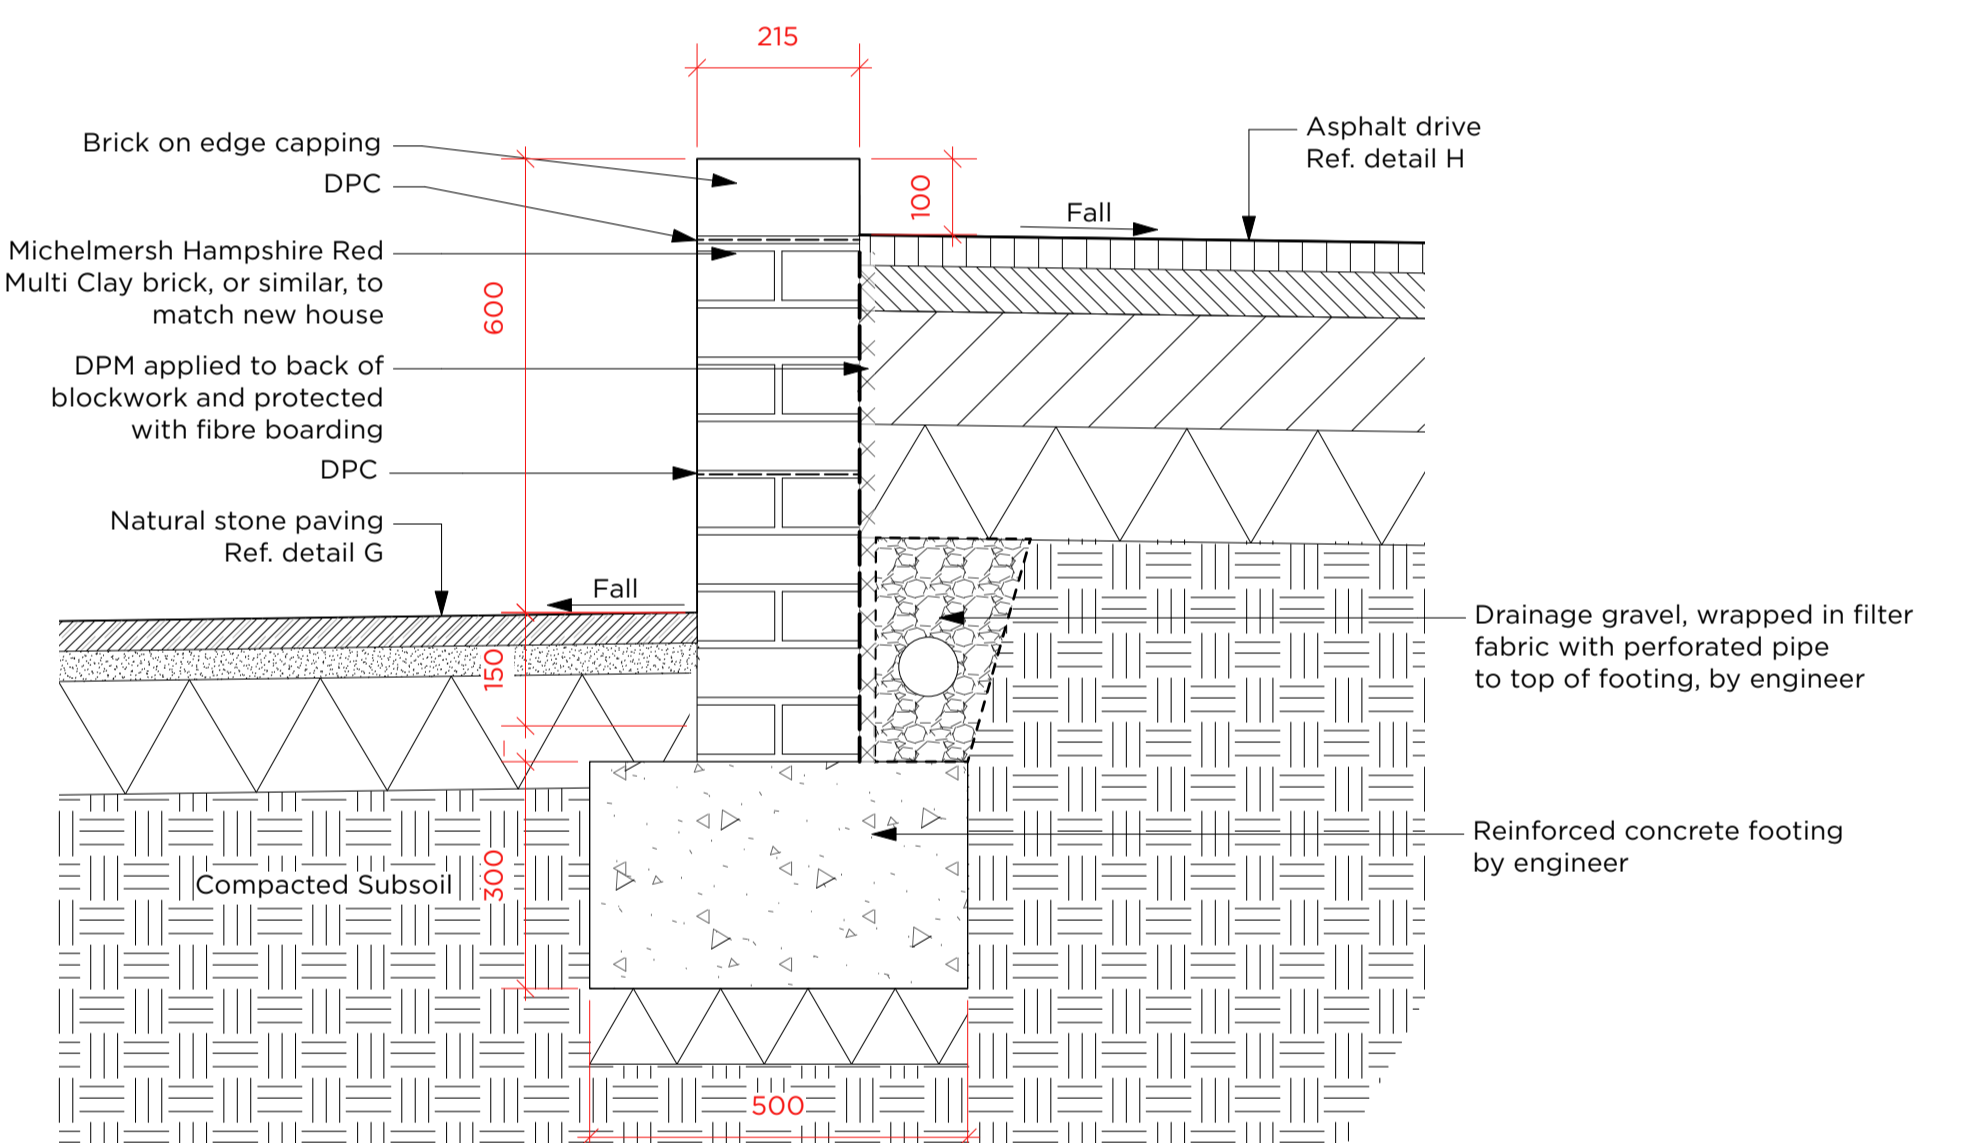


F Low brick courtyard wall detail
Scale 1:10

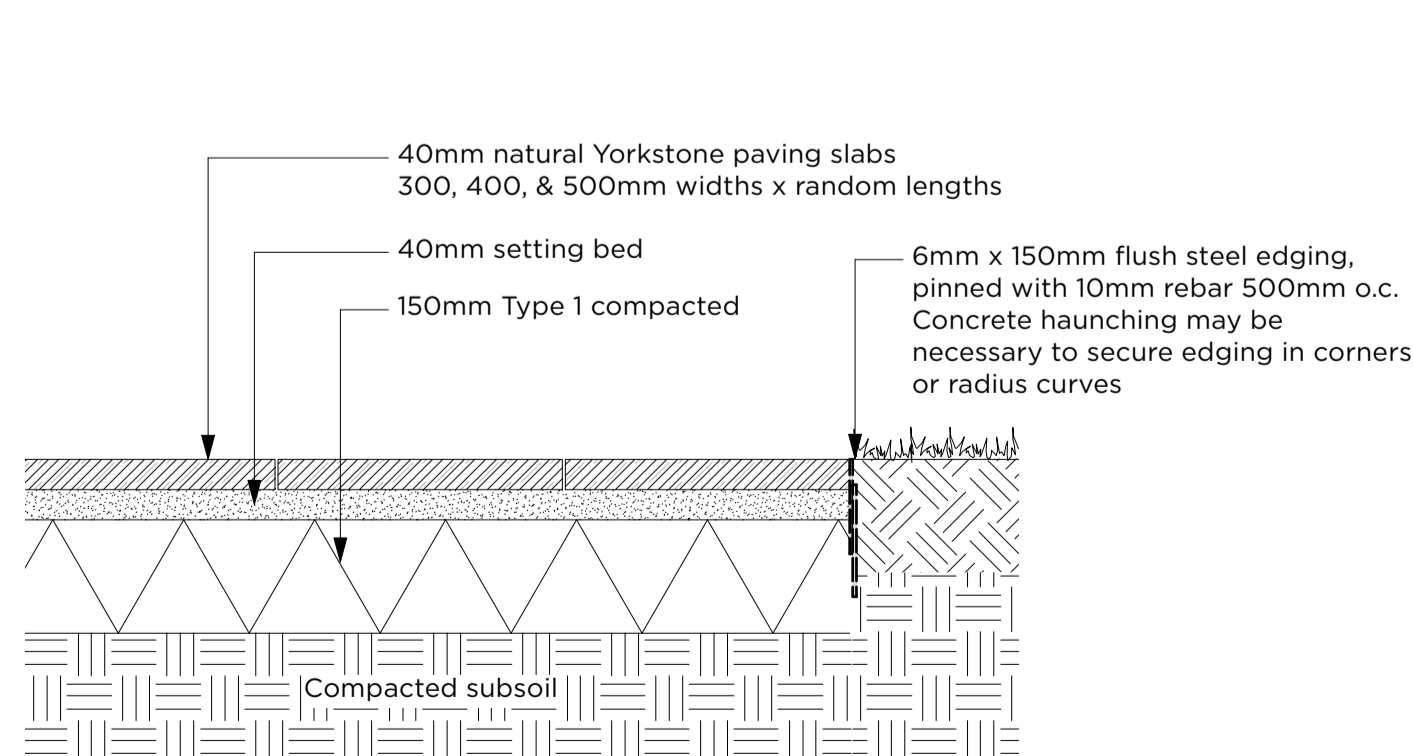

G Natural Stone Paving
Scale 1:10

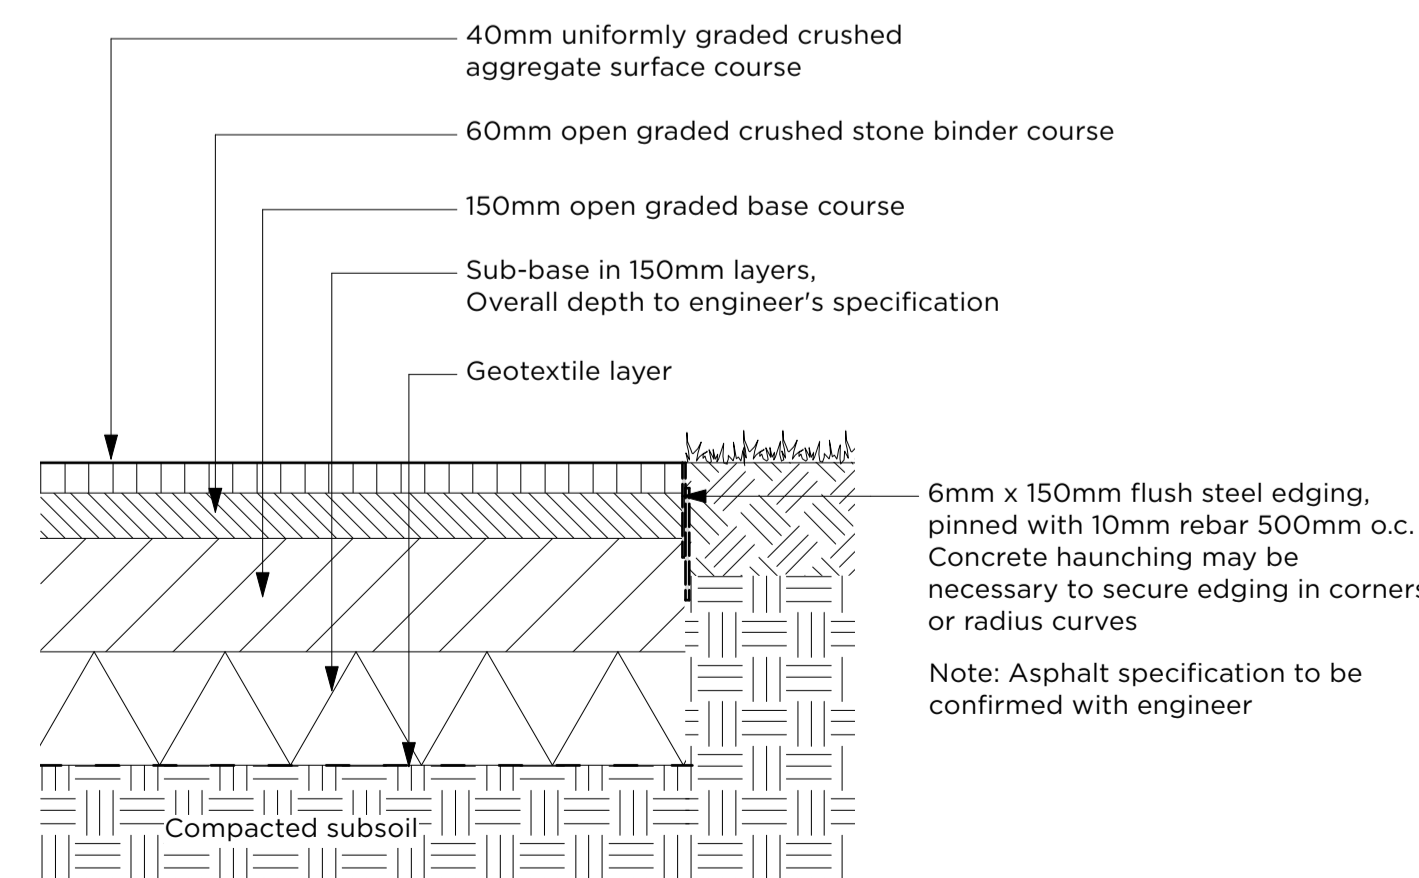

H Asphalt Paving
Scale 1:10

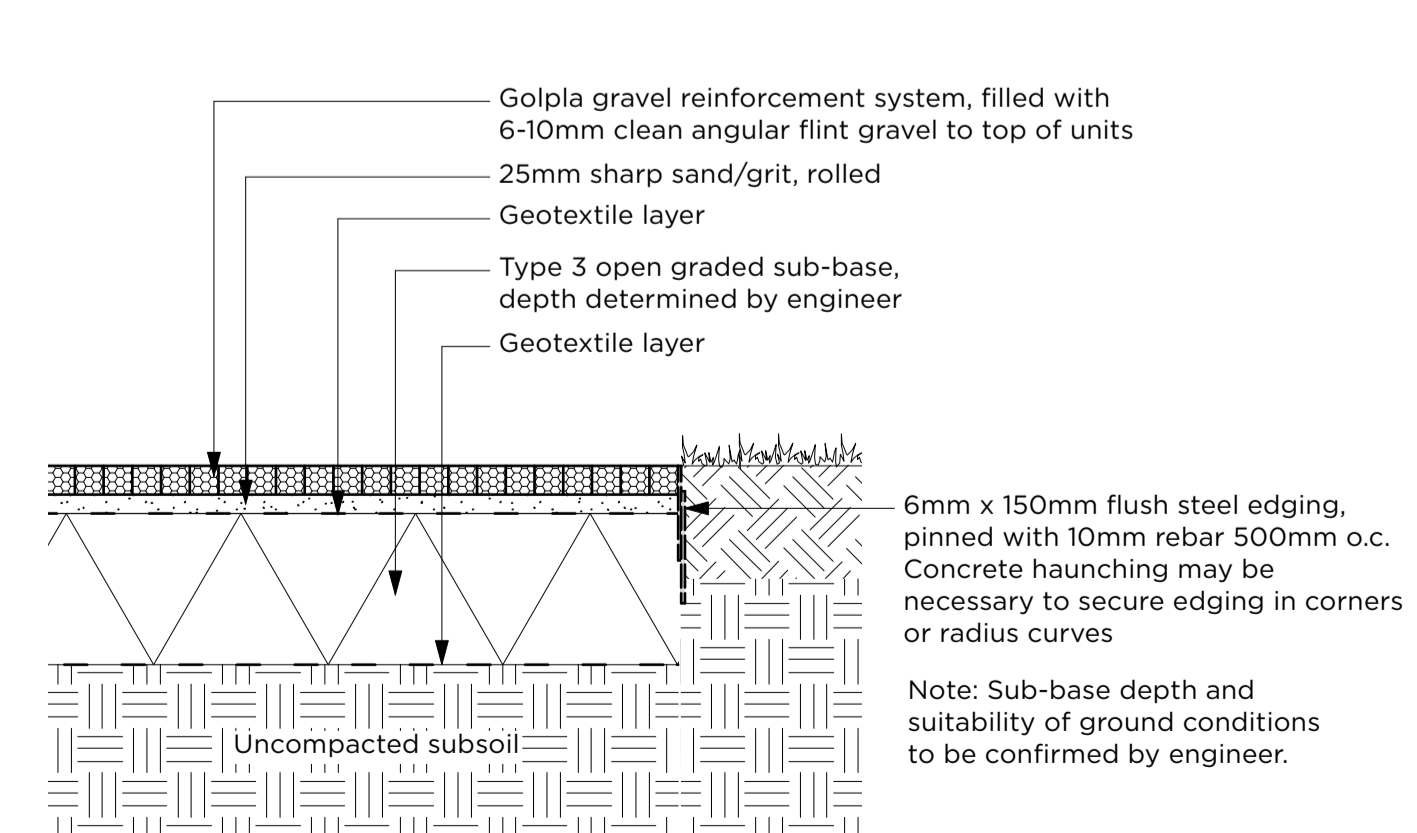

I Golpla Reinforced Gravel Paving
Scale 1:10

Scale 0 100 200 300 400 500mm

REVISION	
DATE	
TITLE	
ISSUE	
SCALE	
DATE	
SCALE	
DATE	
SCALE	

HILL HOUSE Old Alresford	
Typical Landscape Details	
PLANNING	
SCALE	1:10 @ A1
DATE	16.2.24
CP/QC	1507.04