


# 50 Furze Hill Road

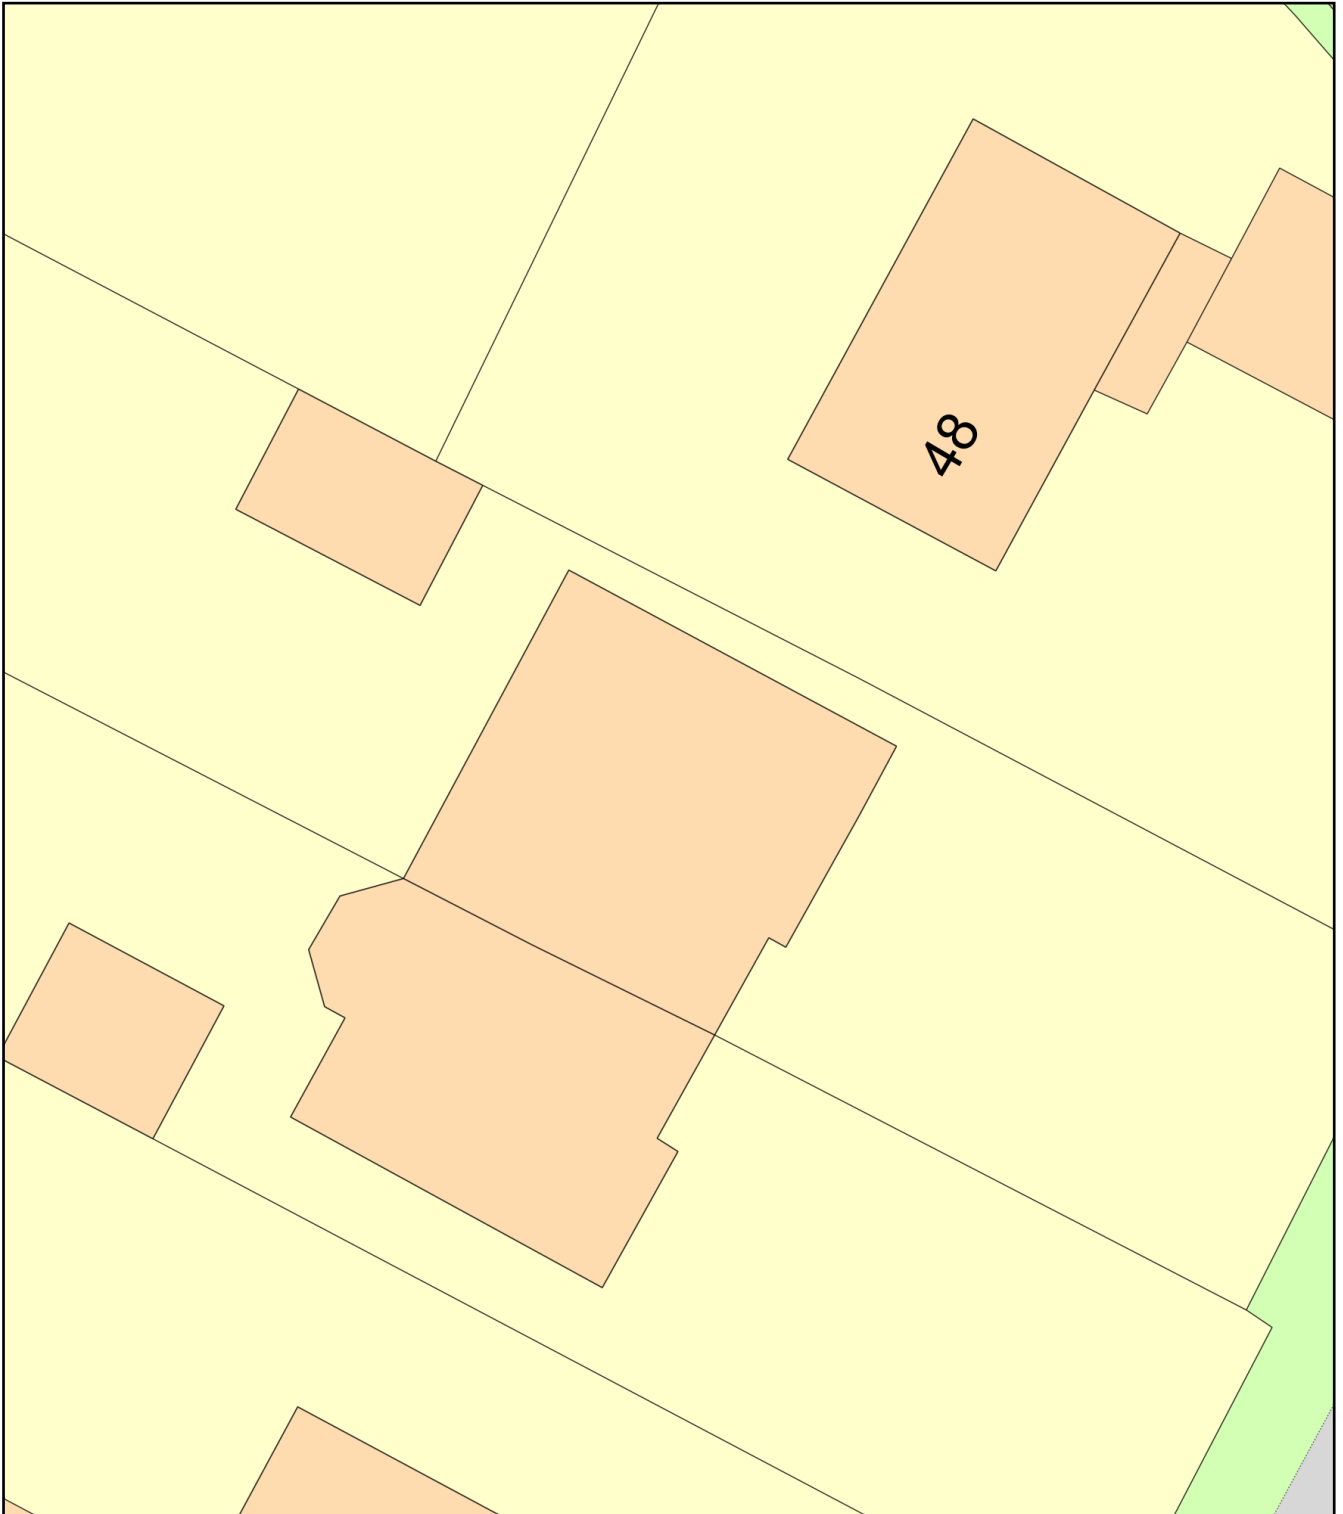

Plan Produced for: Mrs D Dacombe

Date Produced: 16 Feb 2024

Plan Reference Number: TQRQM24047093931076

Scale: 1:200 @ A4