


SECTION  
C-C  
 SEE SK 4  
 FOR  
 LOCATION  
 1:10

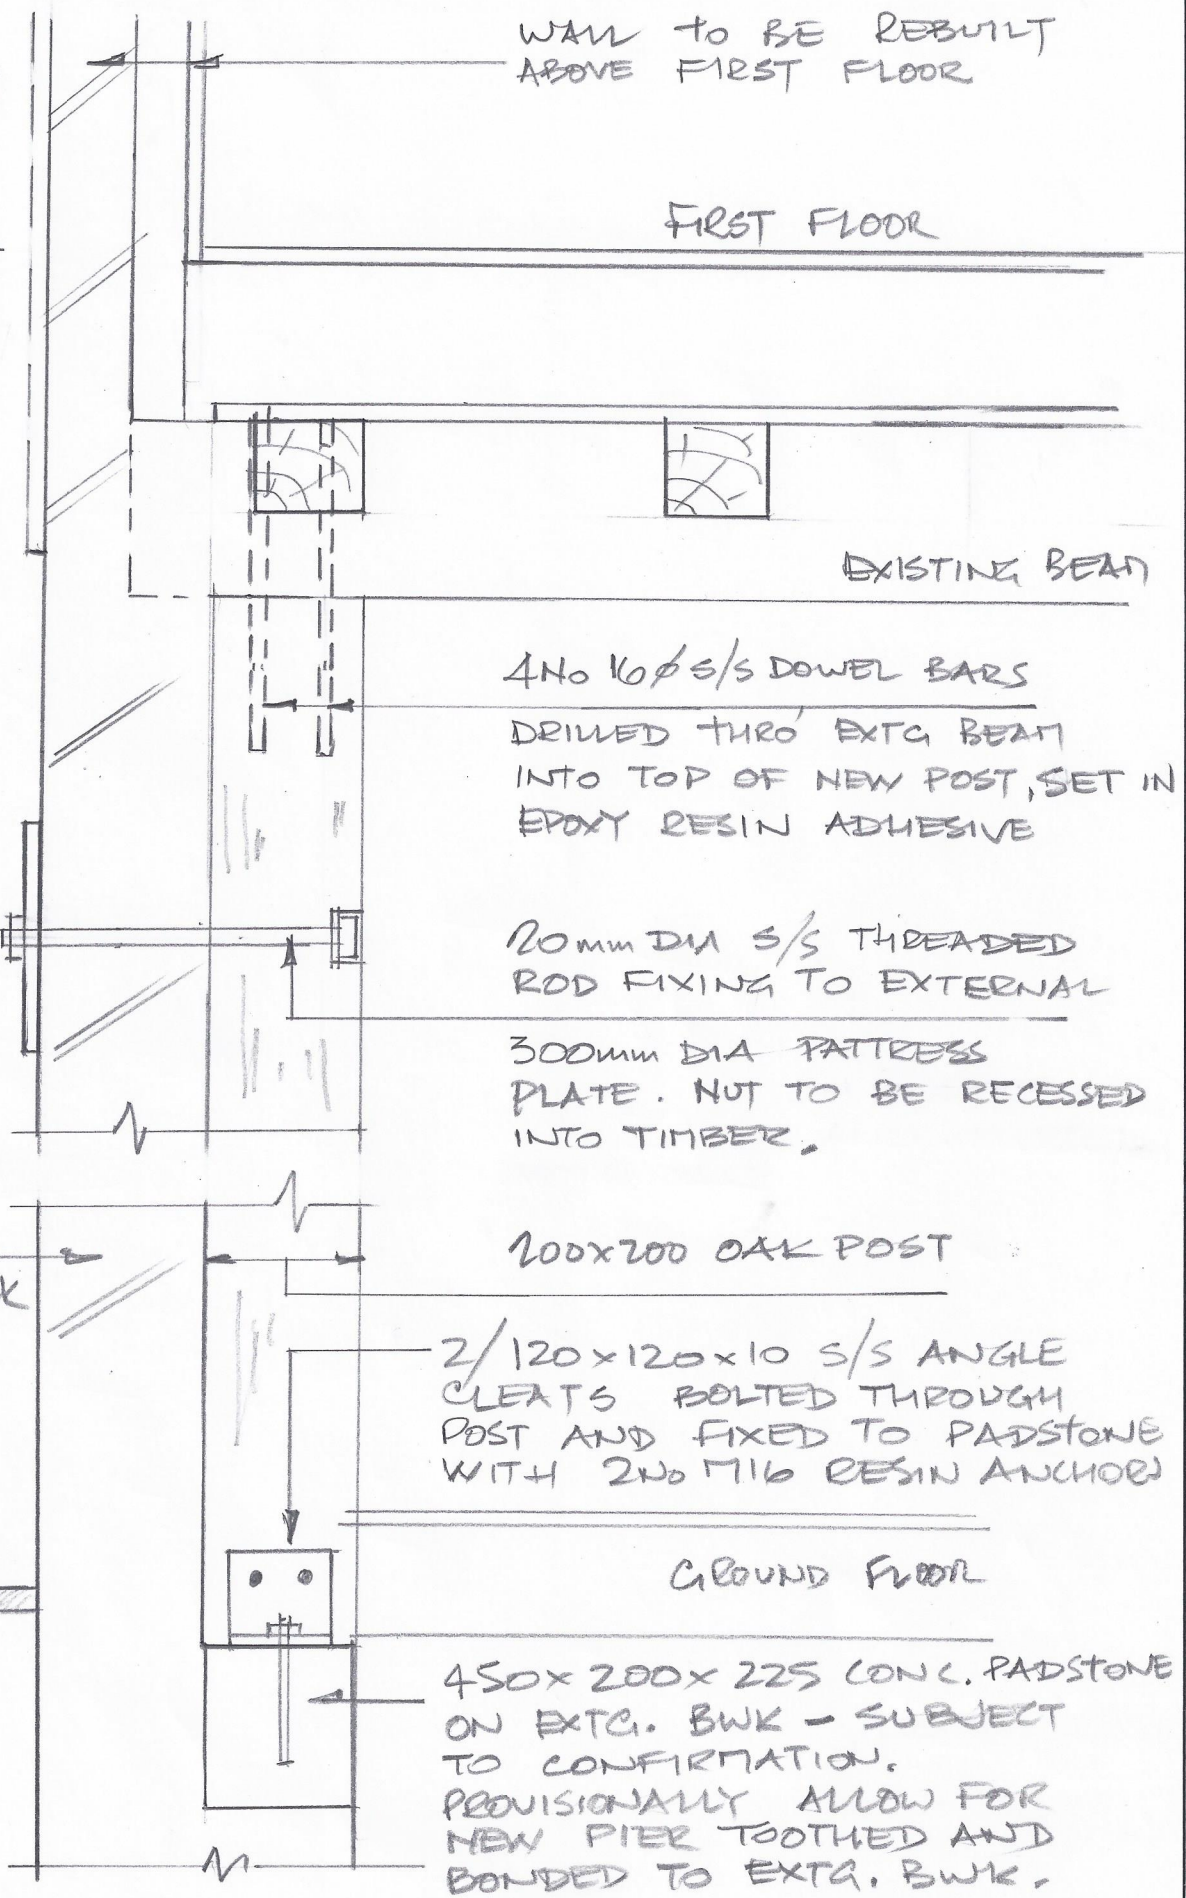

WALL TO BE REBUILT  
 ABOVE FIRST FLOOR

FIRST FLOOR

EXISTING BEAM

4 NO 10 S/S DOWEL BARS  
 DRILLED THRU' EXTG BEAM  
 INTO TOP OF NEW POST, SET IN  
 EPOXY RESIN ADHESIVE

20mm DIA S/S THREADED  
 ROD FIXING TO EXTERNAL  
 300mm DIA PATTERNS  
 PLATE. NUT TO BE RECESSED  
 INTO TIMBER.

200x200 OAK POST

2/120x120x10 S/S ANGLE  
 CLEATS BOLTED THROUGH  
 POST AND FIXED TO PADSTONE  
 WITH 2 NO M16 RESIN ANCHORS

GROUND FLOOR

450x200x225 CONC. PADSTONE  
 ON EXTG. BWK - SUBJECT  
 TO CONFIRMATION.  
 PROVISIONALLY ALLOW FOR  
 NEW PIER TOOTHED AND  
 BONDED TO EXTG. BWK.

EXISTING  
 BRICKWORK

G.L.

450