


DETAILS TO BE DISCUSSED AND AGREED WITH CARPENTER

JOINTS BETWEEN NEW & EXTG TIMBERS TO BE FORMED WITH FLOATING TENONS CUTTED INTO NEW TIMBER & CONNECTED TO EXTG. TIMBER WITH OAK BOWELS

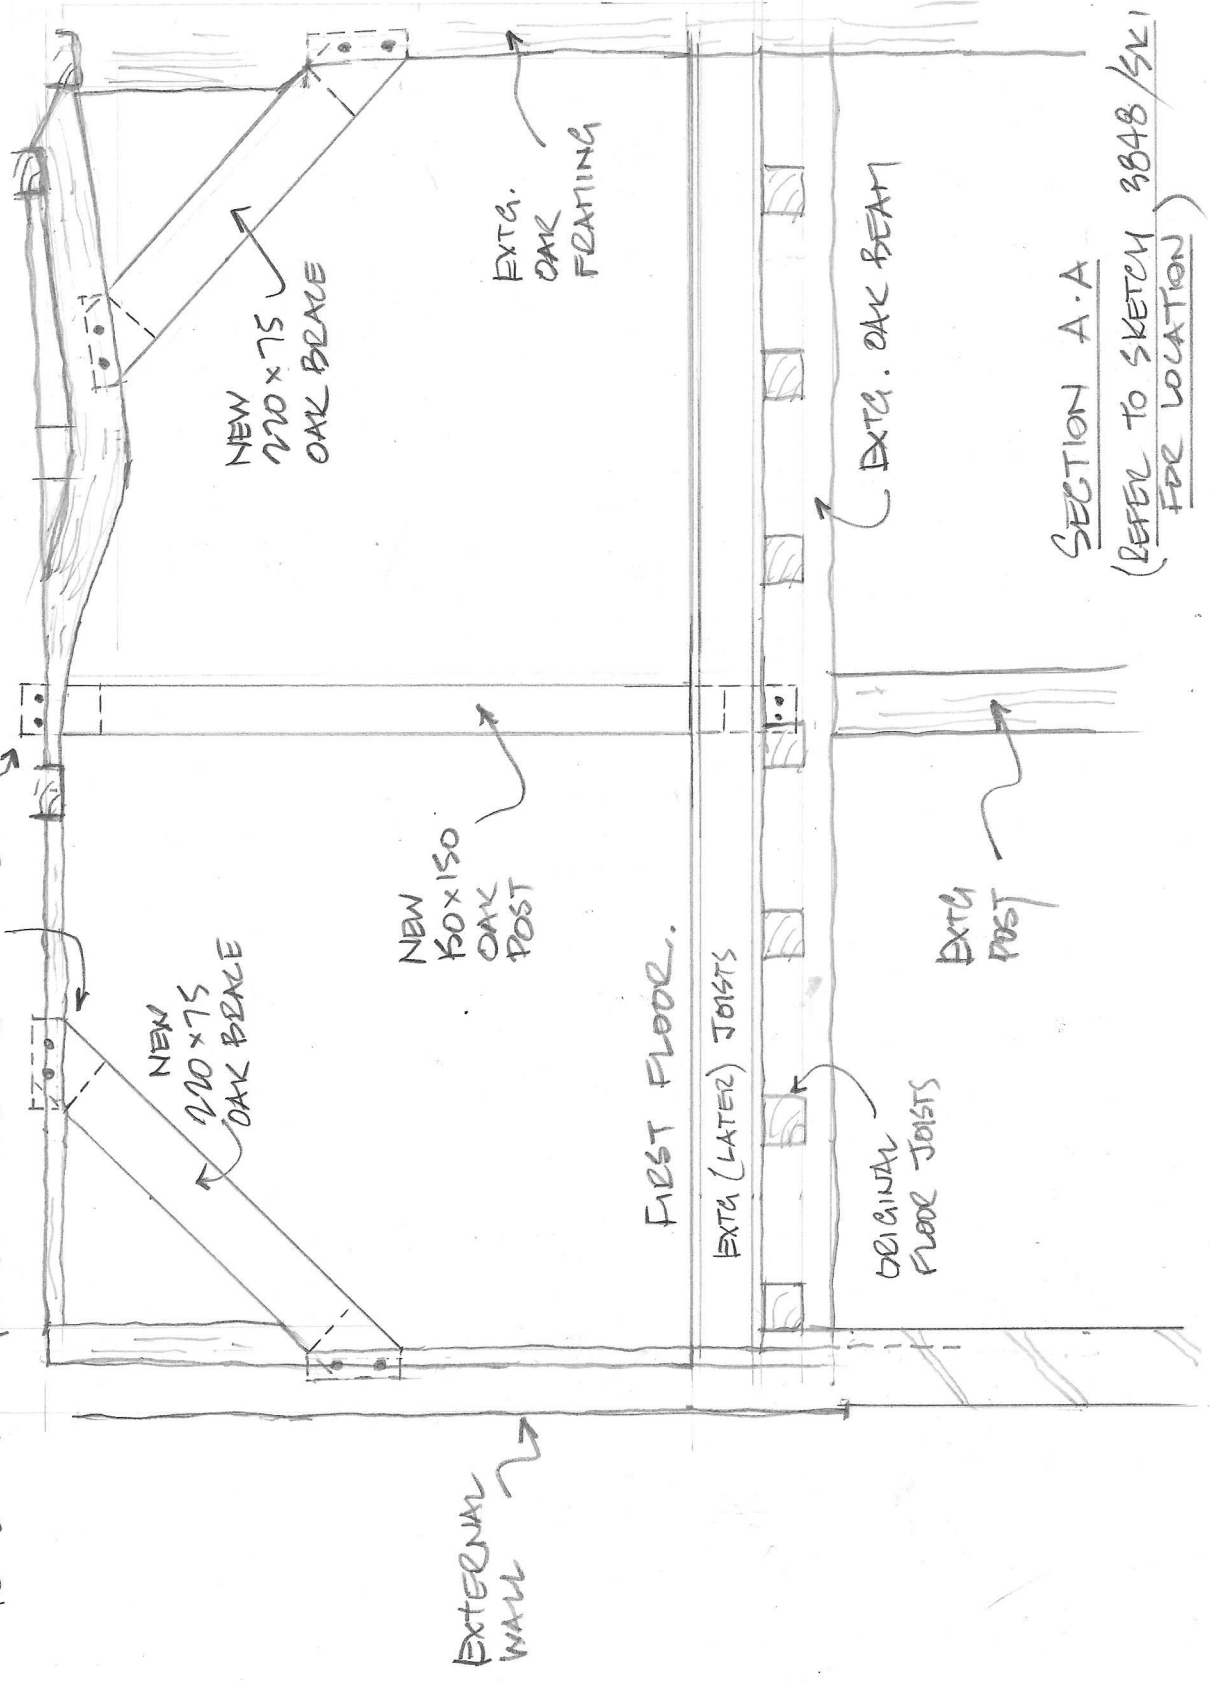

SECTION A-A

(REFER TO SKETCH 3848/SK1 FOR LOCATION)